

SPECIAL NOTES

STREET NAME CHART

DESIGNATION	RIGHT-OF-WAY	NAME
'A' STREET	50' R/W	WILLIAM WAY
'A' STREET	50' R/W	WILLIAM WAY
'B' COURT	30' R/W	BENTLEY COURT
'C' COURT	40' R/W	BIRMINGHAM AVENUE
'D' COURT	30' R/W	FRENCHMEN KEY
'E' COURT	40' R/W	COPE POINT LANE
'F' COURT	30' R/W	COPE POINT LANE
'G' COURT	30' R/W	JAGGETTS LAKE
'H' COURT	30' R/W	THE PALISADES
'I' COURT	40' R/W	THE PALISADES

THESE PLANS ARE FOR THE RECORDATION OF PORT ANNE PHASE II-A PLATS ONLY, ANY OTHER PART OF THESE PLANS ARE PRELIMINARY.


NOTE: ALL LIGHTING WILL CONFORM TO BOCA AND/OR WILLIAMSBURG STANDARDS.

(SEE LIGHTING DETAILS - SHEET 18)

LEGEND

- ◆ Rollard Light, 30" high, 25 watt, high pressure sodium, Columbia Canada Fluor Company, model Form Model No. 3415 (Clearance at each intersection to be built with individual units)
- ◆ Street edge light, 60" high, 12 watt, Fluorescent, Columbia Canada Fluor Company, model Form Model No. 3270 (Clearance at street intersections)
- ◆ Street light, luminaire type: telephone armament, 100 watt, high pressure sodium, pole type: Rybar-Purdy type K, weathered red cedar, 15' high
- ▽ Field Sign
- Stop Sign

CEDAR GROVE CEMETERY

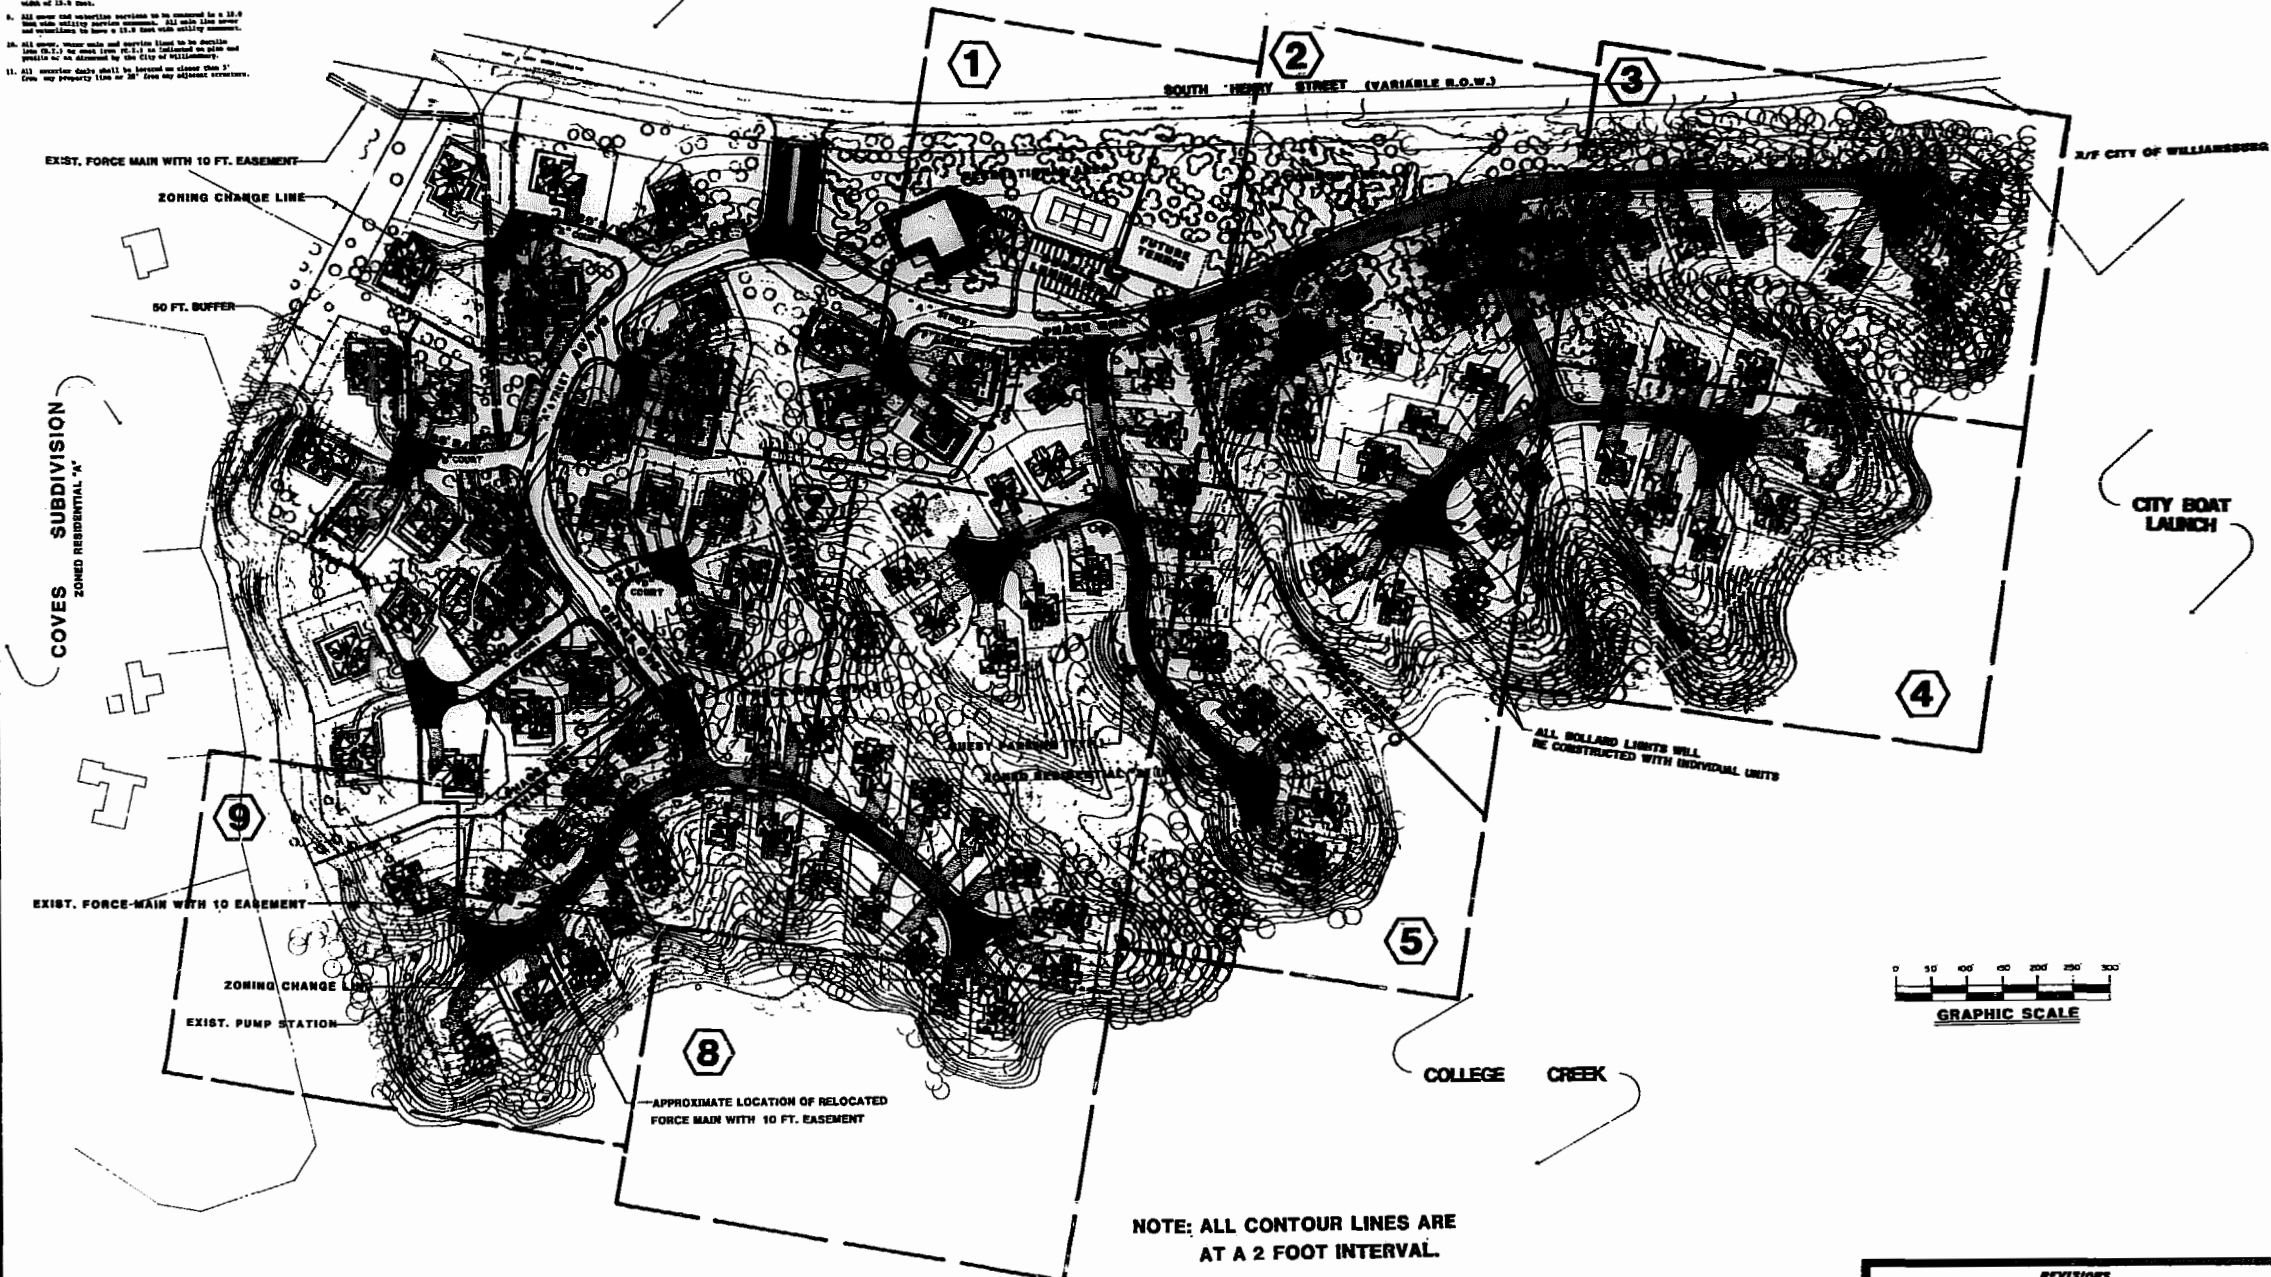

NOTE: ALL CONTOUR LINES ARE AT A 2 FOOT INTERVAL.

NOTE: THIS INDEX IS FOR REFERENCE ONLY. FOR CONSTRUCTION INFORMATION SEE SHEETS 1-9



LOT, UNIT, LIGHTING, & SHEET NO. MASTER INDEX
PORT ANNE
 PHASE TWO THREE
 WILLIAMSBURG, VIRGINIA

Designer:	WCB/CPL
Drawn:	T/A
Checked:	APS
Scale:	1"=100'
Date:	9/30/85
File No.:	E-84019
Project No.:	84018A
Sheet No.:	11

DATE	REVISIONS
7-25-85	A.M.S. AS PER CITY COMMENTS
9-30-85	A.M.S. AS PER CITY COMMENTS
10-30-85	A.M.S. -REVISED PER FINAL CITY COMMENTS
1/2/86	WCB-REVISED SEWER, SWAMP CURB TO VALLEY BOTTOM
2/1/86	WCB-AS PER CITY COMMENTS
3/1/86	REVISED SANITARY SEWER ELEVATIONS