


LABEL	BEARING	DISTANCE
T1	N 77° 56' 32" E	12.79
T2	N 60° 51' 05" E	112.65
T3	N 65° 19' 18" E	72.29
T4	S 64° 15' 25" E	82.96
T5	S 67° 38' 10" N	82.88
T6	S 32° 01' 59" E	80.00
T7	N 02° 21' 50" N	80.00

SURVEYOR'S CERTIFICATE

I hereby certify that to the best of my knowledge and belief, all of the requirements of the Board of Supervisors and Ordinances of the County of James City, Virginia, regarding the platting of subdivisions within the County have been complied with.

Given under my hand this 9th day of Sept, 1987.
Charles E. Heston
 State Certified Land Surveyor

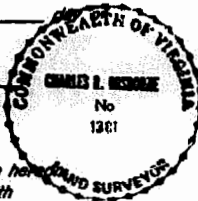

OWNER'S CERTIFICATE

This subdivision of property as shown hereon is with the free consent and in accordance with the desires of the undersigned Owner.

By Berita N. Fisher, Vice President
 Attest John C. Murrin, Jr., Asst. Secretary

STATE OF Missouri
 COUNTY OF St. Louis TO WIT:

Christine M. Randall, a Notary Public in and for the City and State aforesaid do hereby certify that Berita N. Fisher and John C. Murrin, Jr.

whose names are signed to the foregoing writing bearing date of the 12th day of September have acknowledged the same before me in my City and State aforesaid.

Given unto my hands this 16th day of September, 1987.
Christine M. Randall
 Notary Public

My commission expires

CERTIFICATE OF APPROVAL

This subdivision known as Subdivision is approved by the undersigned in accordance with existing subdivision regulations and may be admitted to record.

Date Highway Engineer

Date Health Officer

Date Agent or Representative of Governing Body

STATE OF VIRGINIA, COUNTY OF JAMES CITY


In the clerk's office of the circuit court of the County of James City this 14 day of October, 1987. The map shown hereon was presented and admitted to the record as the law directs.

Teste: Delene S. Ward, Clerk

Plat Book: 46 Page: 73



STATE ROUTE 199 R/W VARIES

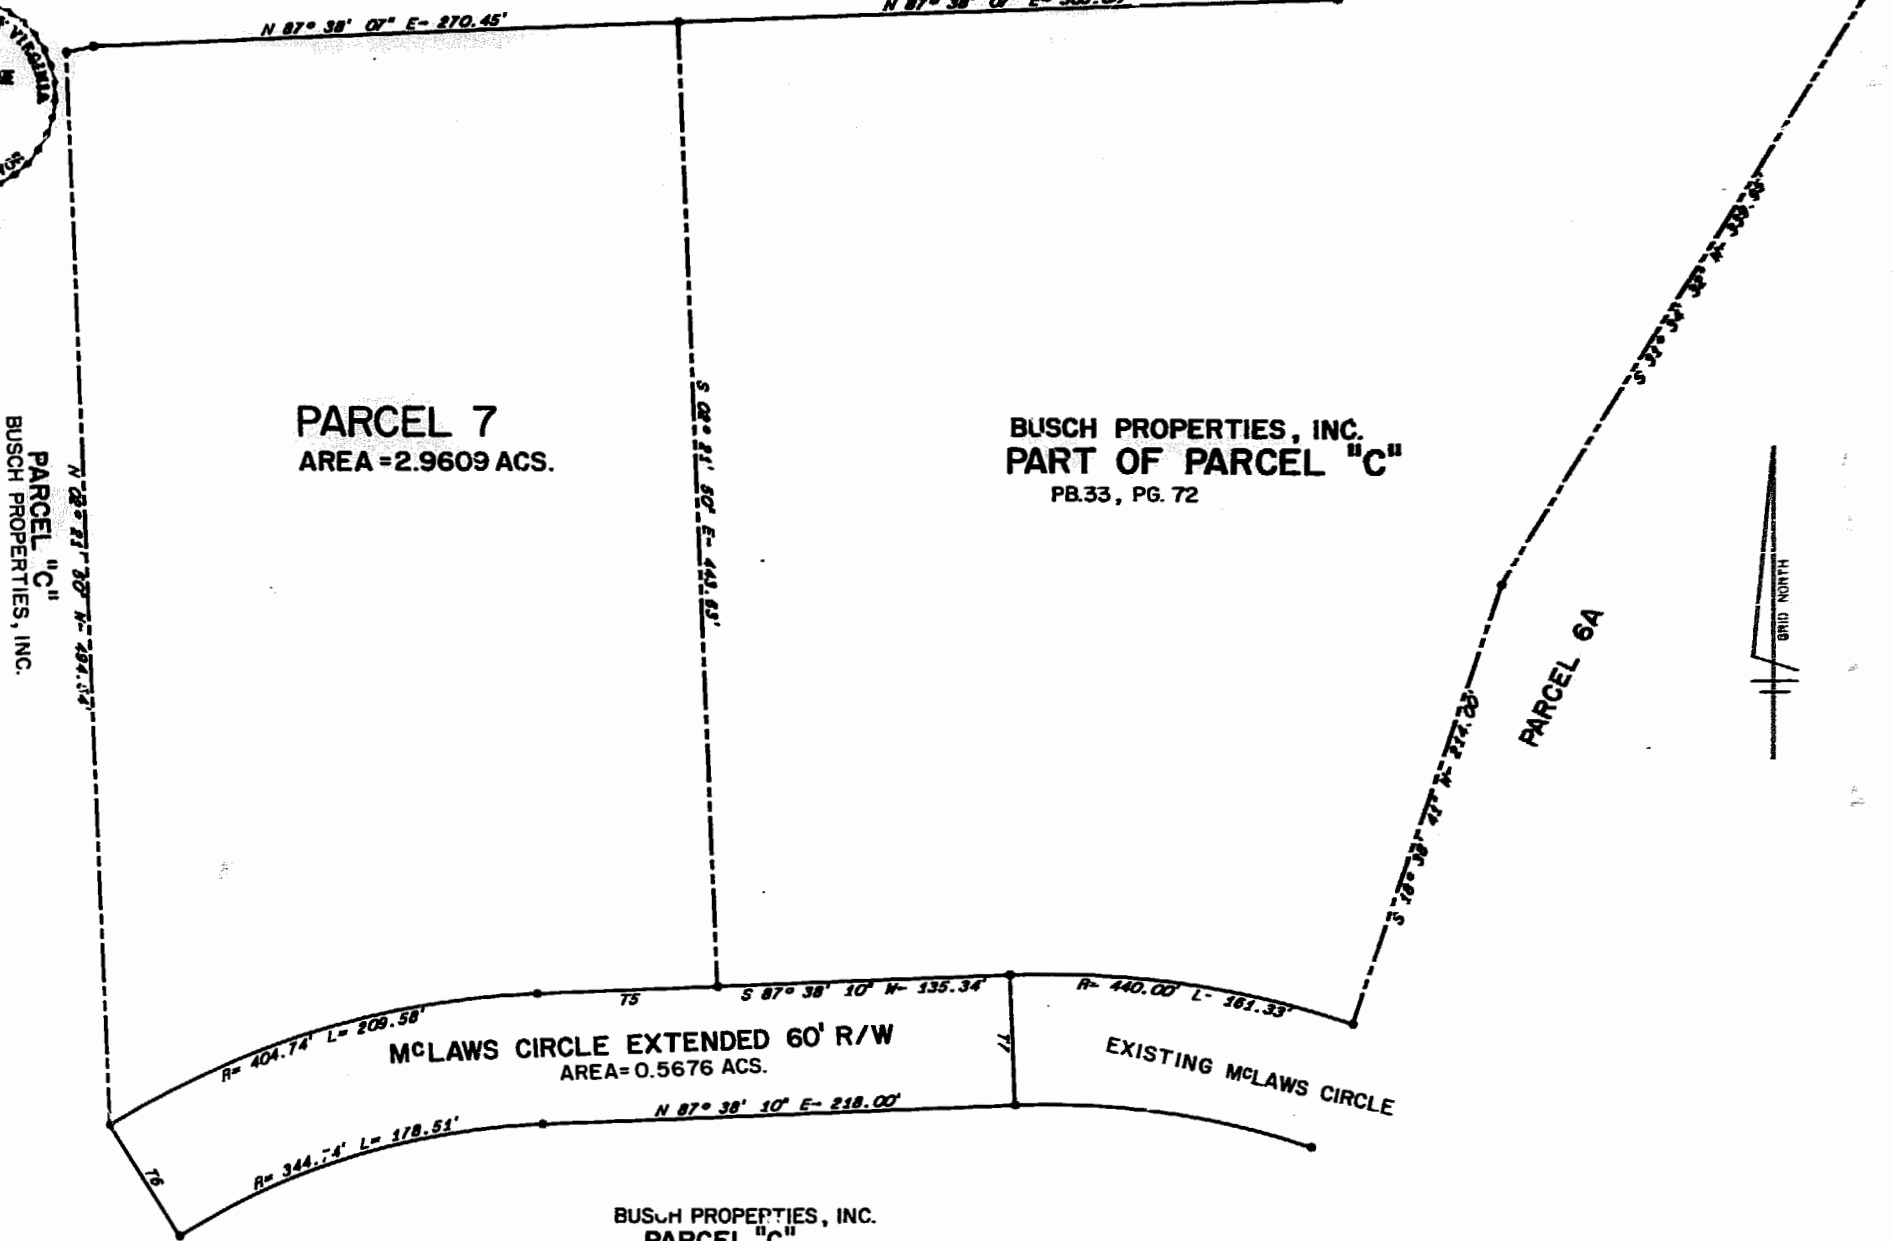

BUSCH PROPERTIES, INC.
 PARCEL "C"

BUSCH PROPERTIES, INC.
 PART OF PARCEL "C"
 PB.33, PG. 72

PLAT OF
 PARCEL 7
 BEING A SUBDIVISION OF PARCEL "C"
 BUSCH CORPORATE CENTER - WMBG.
 JAMES CITY COUNTY VIRGINIA
 SCALE: 1" = 50' 09/09/87
 LANGLEY and McDONALD
 A PROFESSIONAL CORPORATION
 ENGINEERS-PLANNERS-SURVEYORS
 VIRGINIA BEACH - WILLIAMSBURG, VIRGINIA

Recorded 14th day of October, 1987
 S. B. No. 366
Delene S. Ward Clerk

