


ELOISE A. YANCEY ; ANNA MARIE, TRUSTEES
DB 61/201

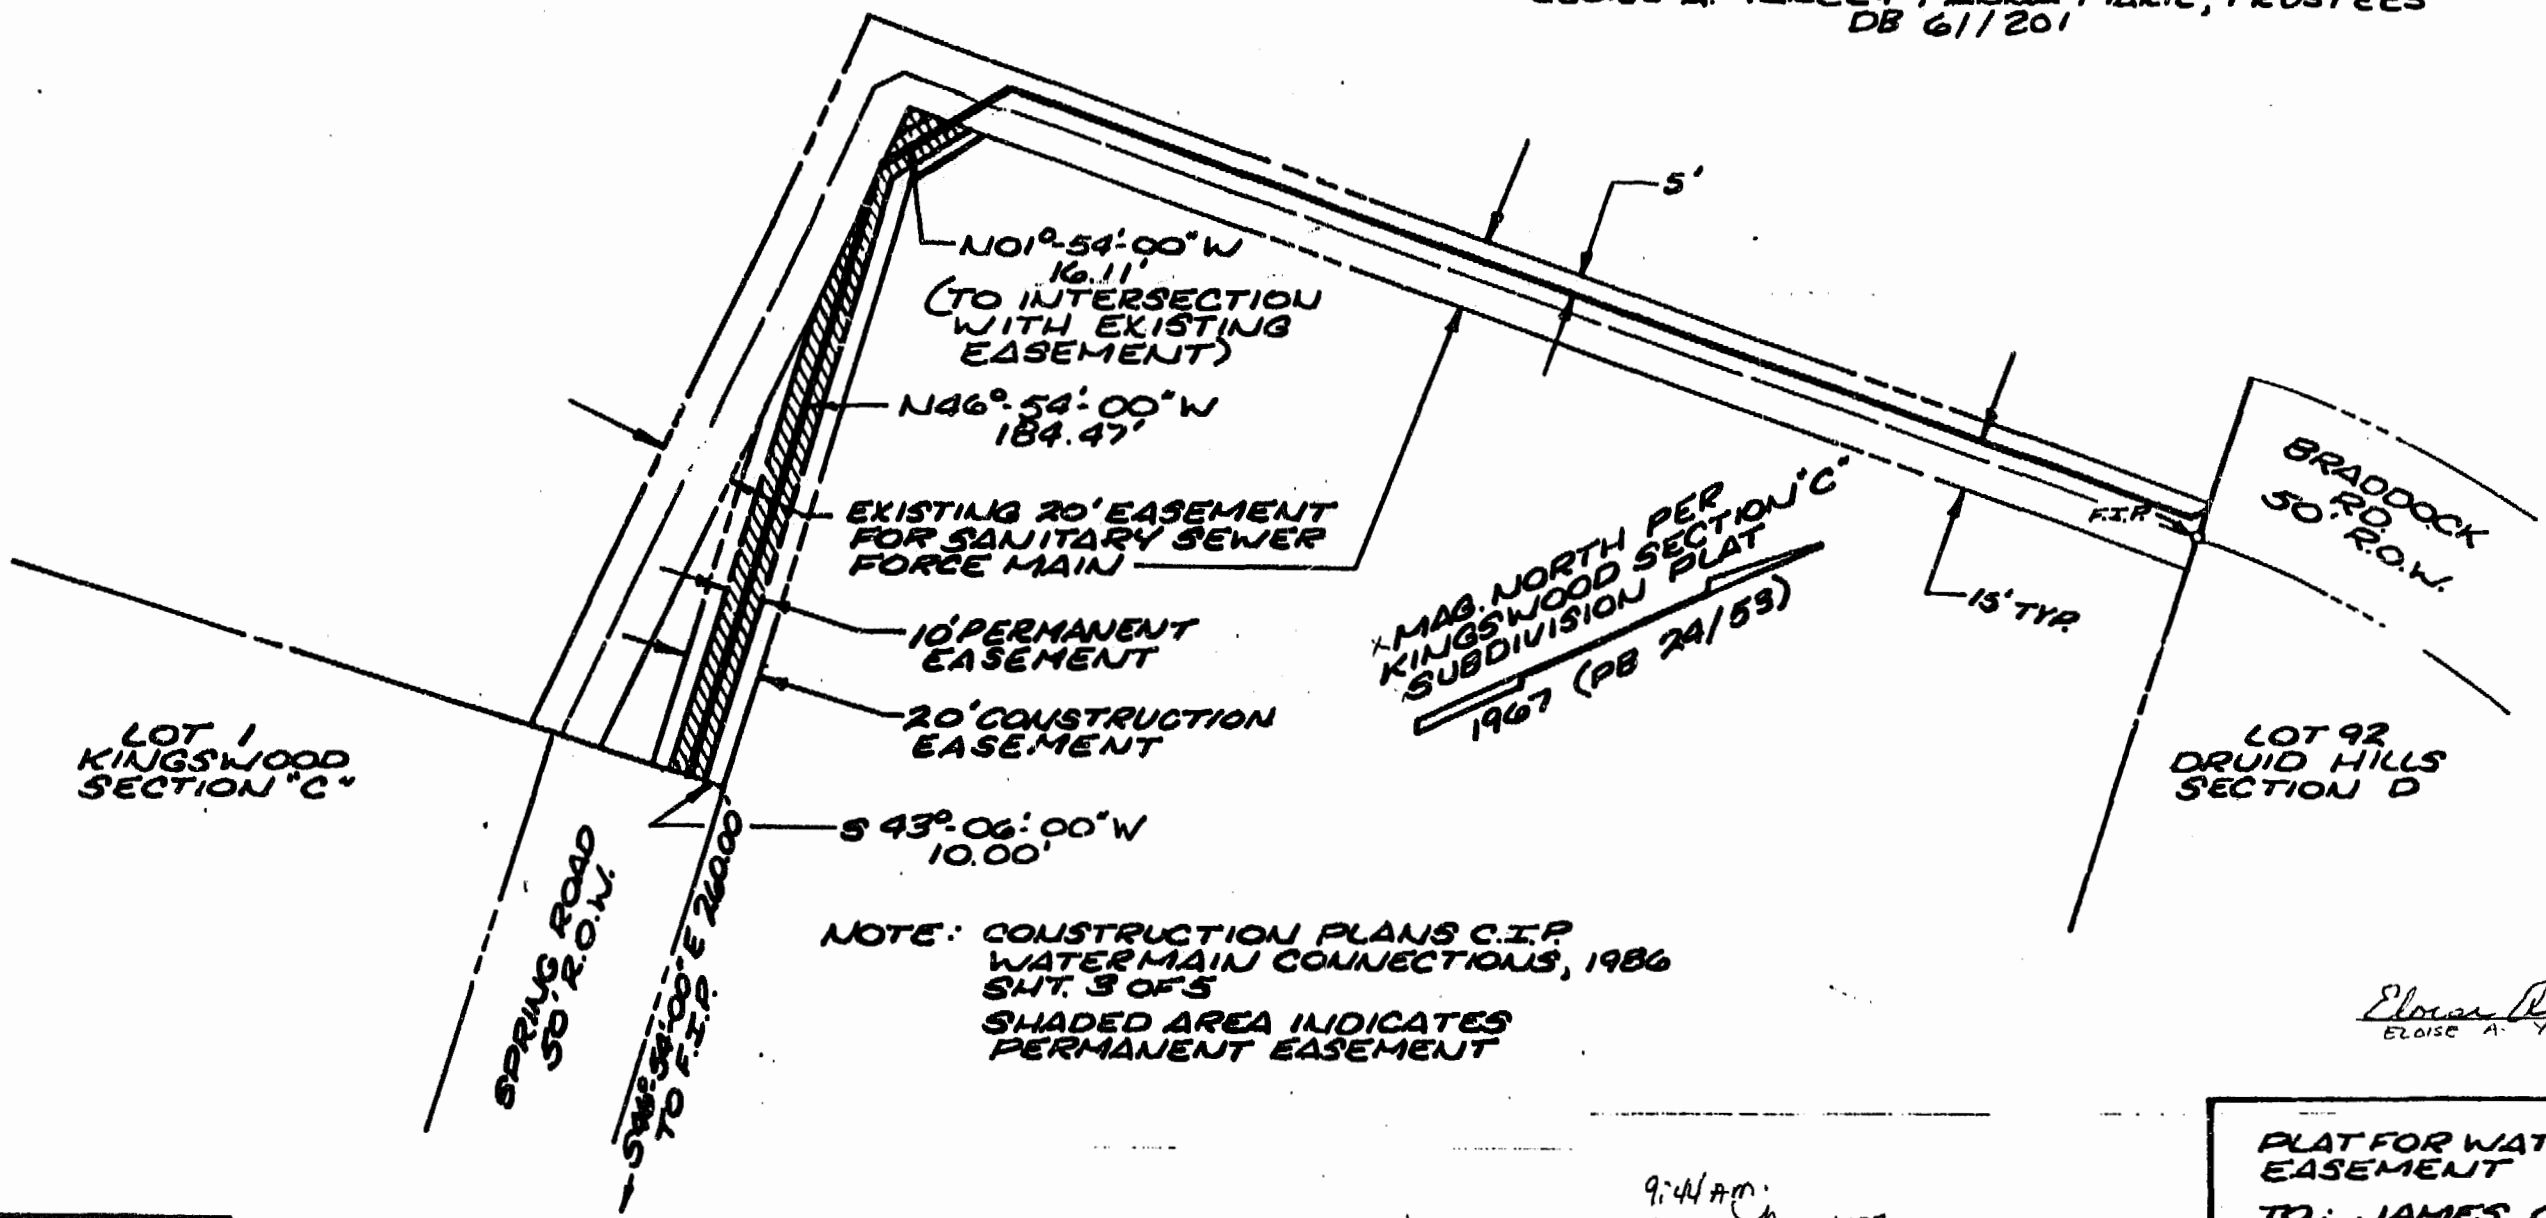


NOTE: CONSTRUCTION PLANS C.I.P.
WATERMAIN CONNECTIONS, 1986
SHT. 3 OF 5
SHADED AREA INDICATES
PERMANENT EASEMENT

Eloise A. Yancey
ELOISE A. YANCEY

PLAT FOR WATERMAIN
EASEMENT
TO: JAMES CITY
SERVICE AUTHORITY
FROM: ELOISE A. YANCEY
; ANNA MARIE YANCEY
TRUSTEES

Recorded ^{9:44 AM} 18th day of Nov. 1987
in
D. B. No. 370 ; pages 87
Delores Sward Clerk

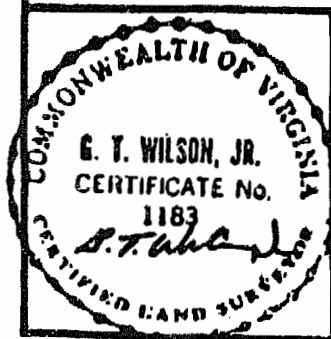

NO.	SYMBL.	BY	DATE	DESCRIPTION

SCALE 1"=50'	DES.
DATE 12/86	CHK BY
ENG. DP	DWN BY JAL

BUCHART-HORN, INC.
Consulting Engineers & Planners
YORK, PA. LEWISBURG, PA. BALTIMORE, MD.
MEMPHIS, TENN. VERO BEACH, FLA. NEW ORLEANS, LA.
WILLIAMSBURG, VA. CHARLESTON, W.VA.

JOB NO.
90193-15