


ELOISE A. YANCEY; ANNA MARIE YANCEY, TRUSTEES
DB 6/1201


MAG. NORTH PER
WINSTON TERRACE
SECTION THE PLAT
1959 (PB 4/120)

NIF
PILOT LIFE
INS. CO.

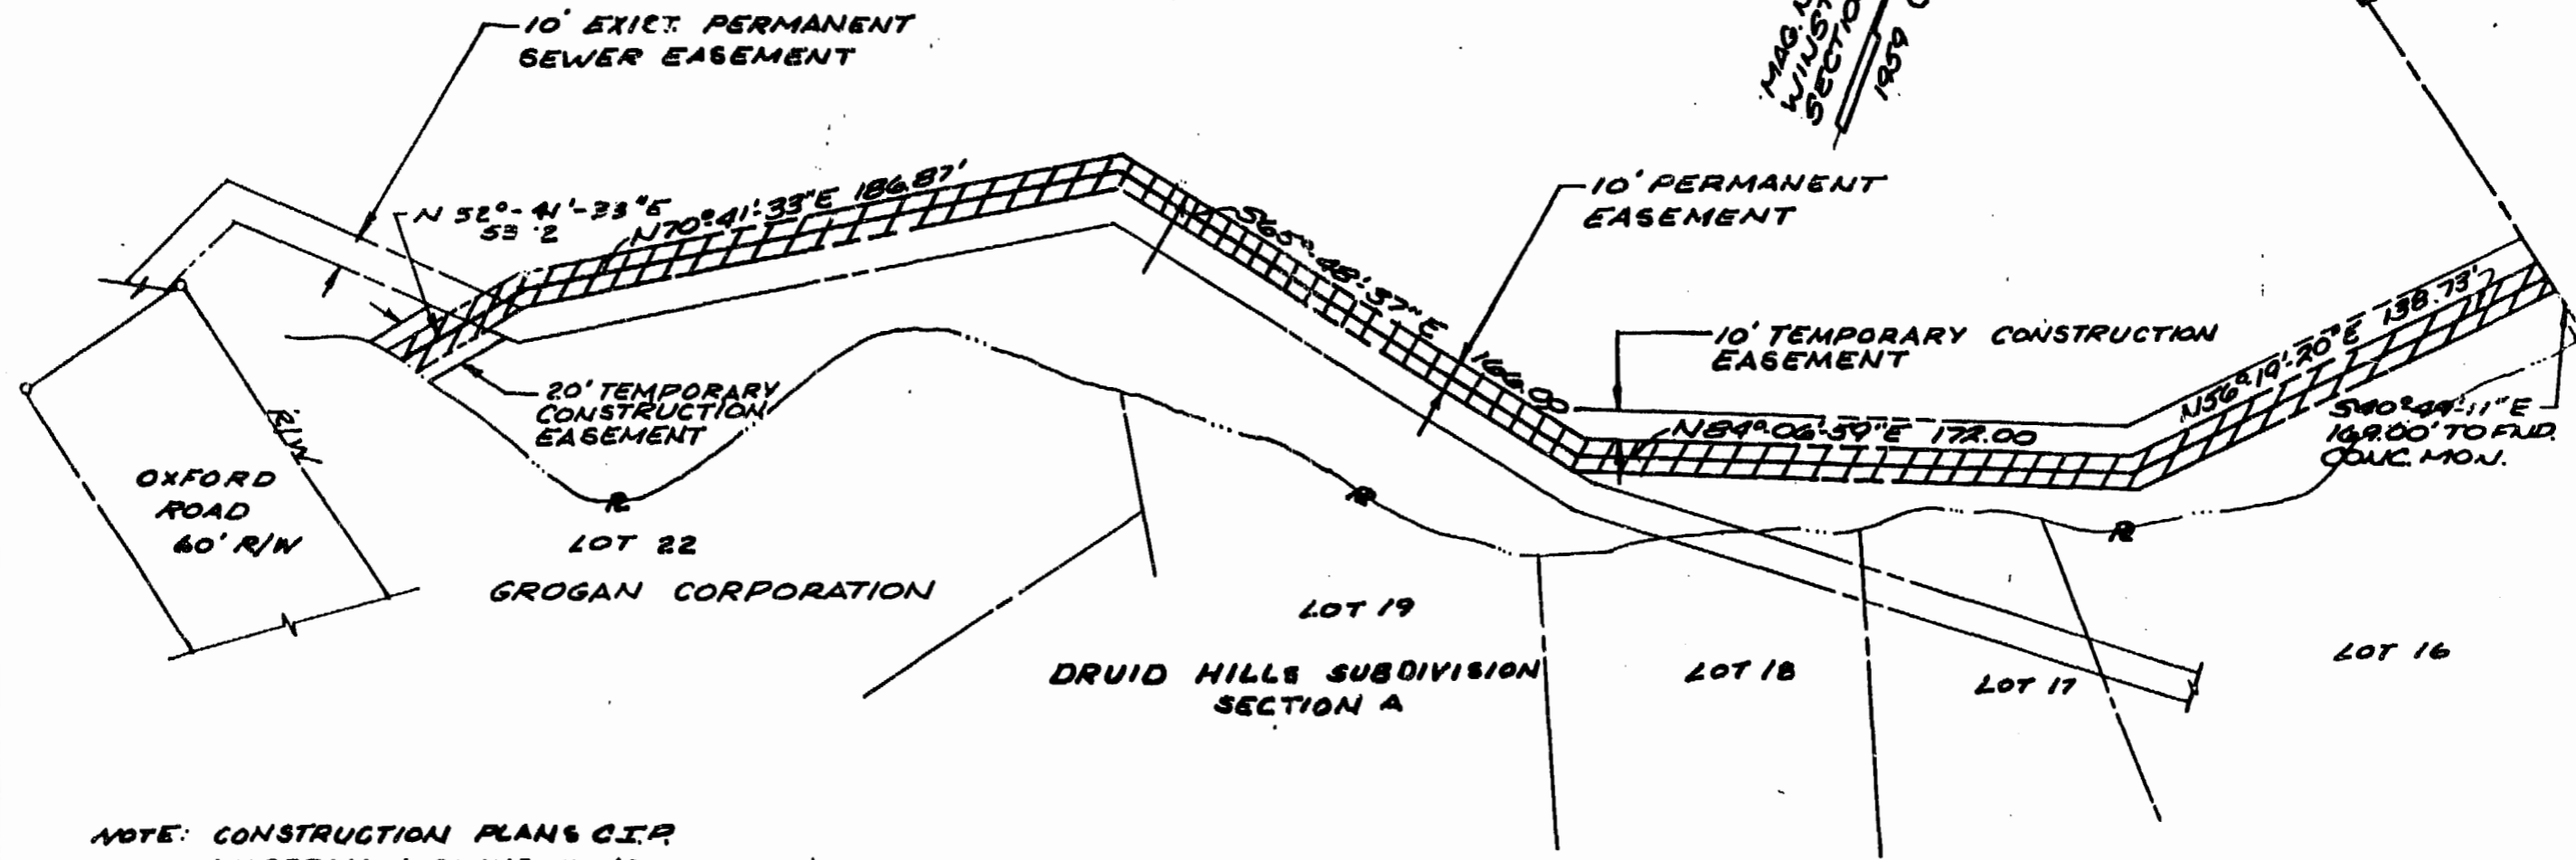

NOTE: CONSTRUCTION PLANS C.I.P.
WATERMAIN CONNECTIONS
SHT 1 OF 5, 1986

SHADED AREA INDICATES
PERMANENT EASEMENT

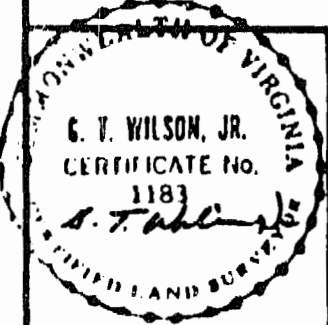

9/16/87
Recorded 18th day of Nov. 1987
in
DB No. 370 pages 91
Eloise A. Yancey
Eloise A. Yancey

A PLAT OF WATERLINE EASEMENT.
TO: JAMES CITY SERVICE AUTHORITY
FROM: ELOISE A. YANCEY; ANNA MARIE YANCEY, TRUSTEES

REVISIONS	NO.	SYMBL.	BY	DATE	DESCRIPTION	SCALE	DES.	BUCHART-HORN, INC. Consulting Engineers & Planners YORK, PA. HARRISBURG, PA. WASHINGTON, D.C. LEWISBURG, PA. BALTIMORE, MD. MEMPHIS, TENN. VERO BEACH, FLA. NEW ORLEANS, LA. WILLIAMSBURG, VA. CHARLESTON, W.VA.	JOB NO. 90195-15
						1/680			
						DATE	CHK BY		
						11/86			
						ENG.	DWN BY		
						DP	CH		