

OWNER'S CONSENT & INDICATION

THIS SUBDIVISION IS WITH THE FREE CONSENT AND IN ACCORDANCE WITH THE WILLS AND DESIRES OF THE UNDERSIGNED OWNERS AND PROPRIETORS.

JOHN GREER CONSTRUCTION COMPANY
W. Joseph S. Terrell, Jr.

STATE OF VIRGINIA

I, John Greer, a Notary Public do certify that the persons whose names are signed to the foregoing writing have acknowledged the same before me in my City and State aforesaid.

GIVEN UNDER MY HAND THIS 6th DAY OF June, 1997.

MY COMMISSION EXPIRES April 9, 1991

CLERK'S CERTIFICATE

STATE OF VIRGINIA, COUNTY OF JAMES CITY

IN THE CLERK'S OFFICE OF THE CIRCUIT COURT FOR THE COUNTY OF JAMES CITY THE DAY OF June, 1997 THIS MAP WAS PRESENTED AND ADMITTED TO THE RECORD AS THE LAW DIRECTS.

TEST: John Greer CLERK. WIT: John Greer DATE: June 6, 1997

PLAT BOOK: 41, PAGE 31

CERTIFICATE OF APPROVAL



THIS SUBDIVISION IS APPROVED BY THE UNDERSIGNED IN ACCORDANCE WITH EXISTING SUBDIVISION REGULATIONS AND MAY BE COMMITTED TO RECORD.

DATE: June 6, 1997 NAME OF GOVERNING BODY: James City County

SURVEYOR'S STATEMENT

I HEREBY CERTIFY THAT TO THE BEST OF MY KNOWLEDGE AND BELIEF, ALL OF THE REQUIREMENTS OF THE SERIES OF SURVEYING AND ORDINANCES OF THE COUNTY OF JAMES CITY, VIRGINIA, REGARDING THE PRACTICE OF SURVEYING WITHIN THE COUNTY HAVE BEEN COMPLIED WITH.

GIVEN UNDER MY HAND THIS 6th DAY OF June, 1997.
PAUL C. SHANK, P.E., C.S., L.S.

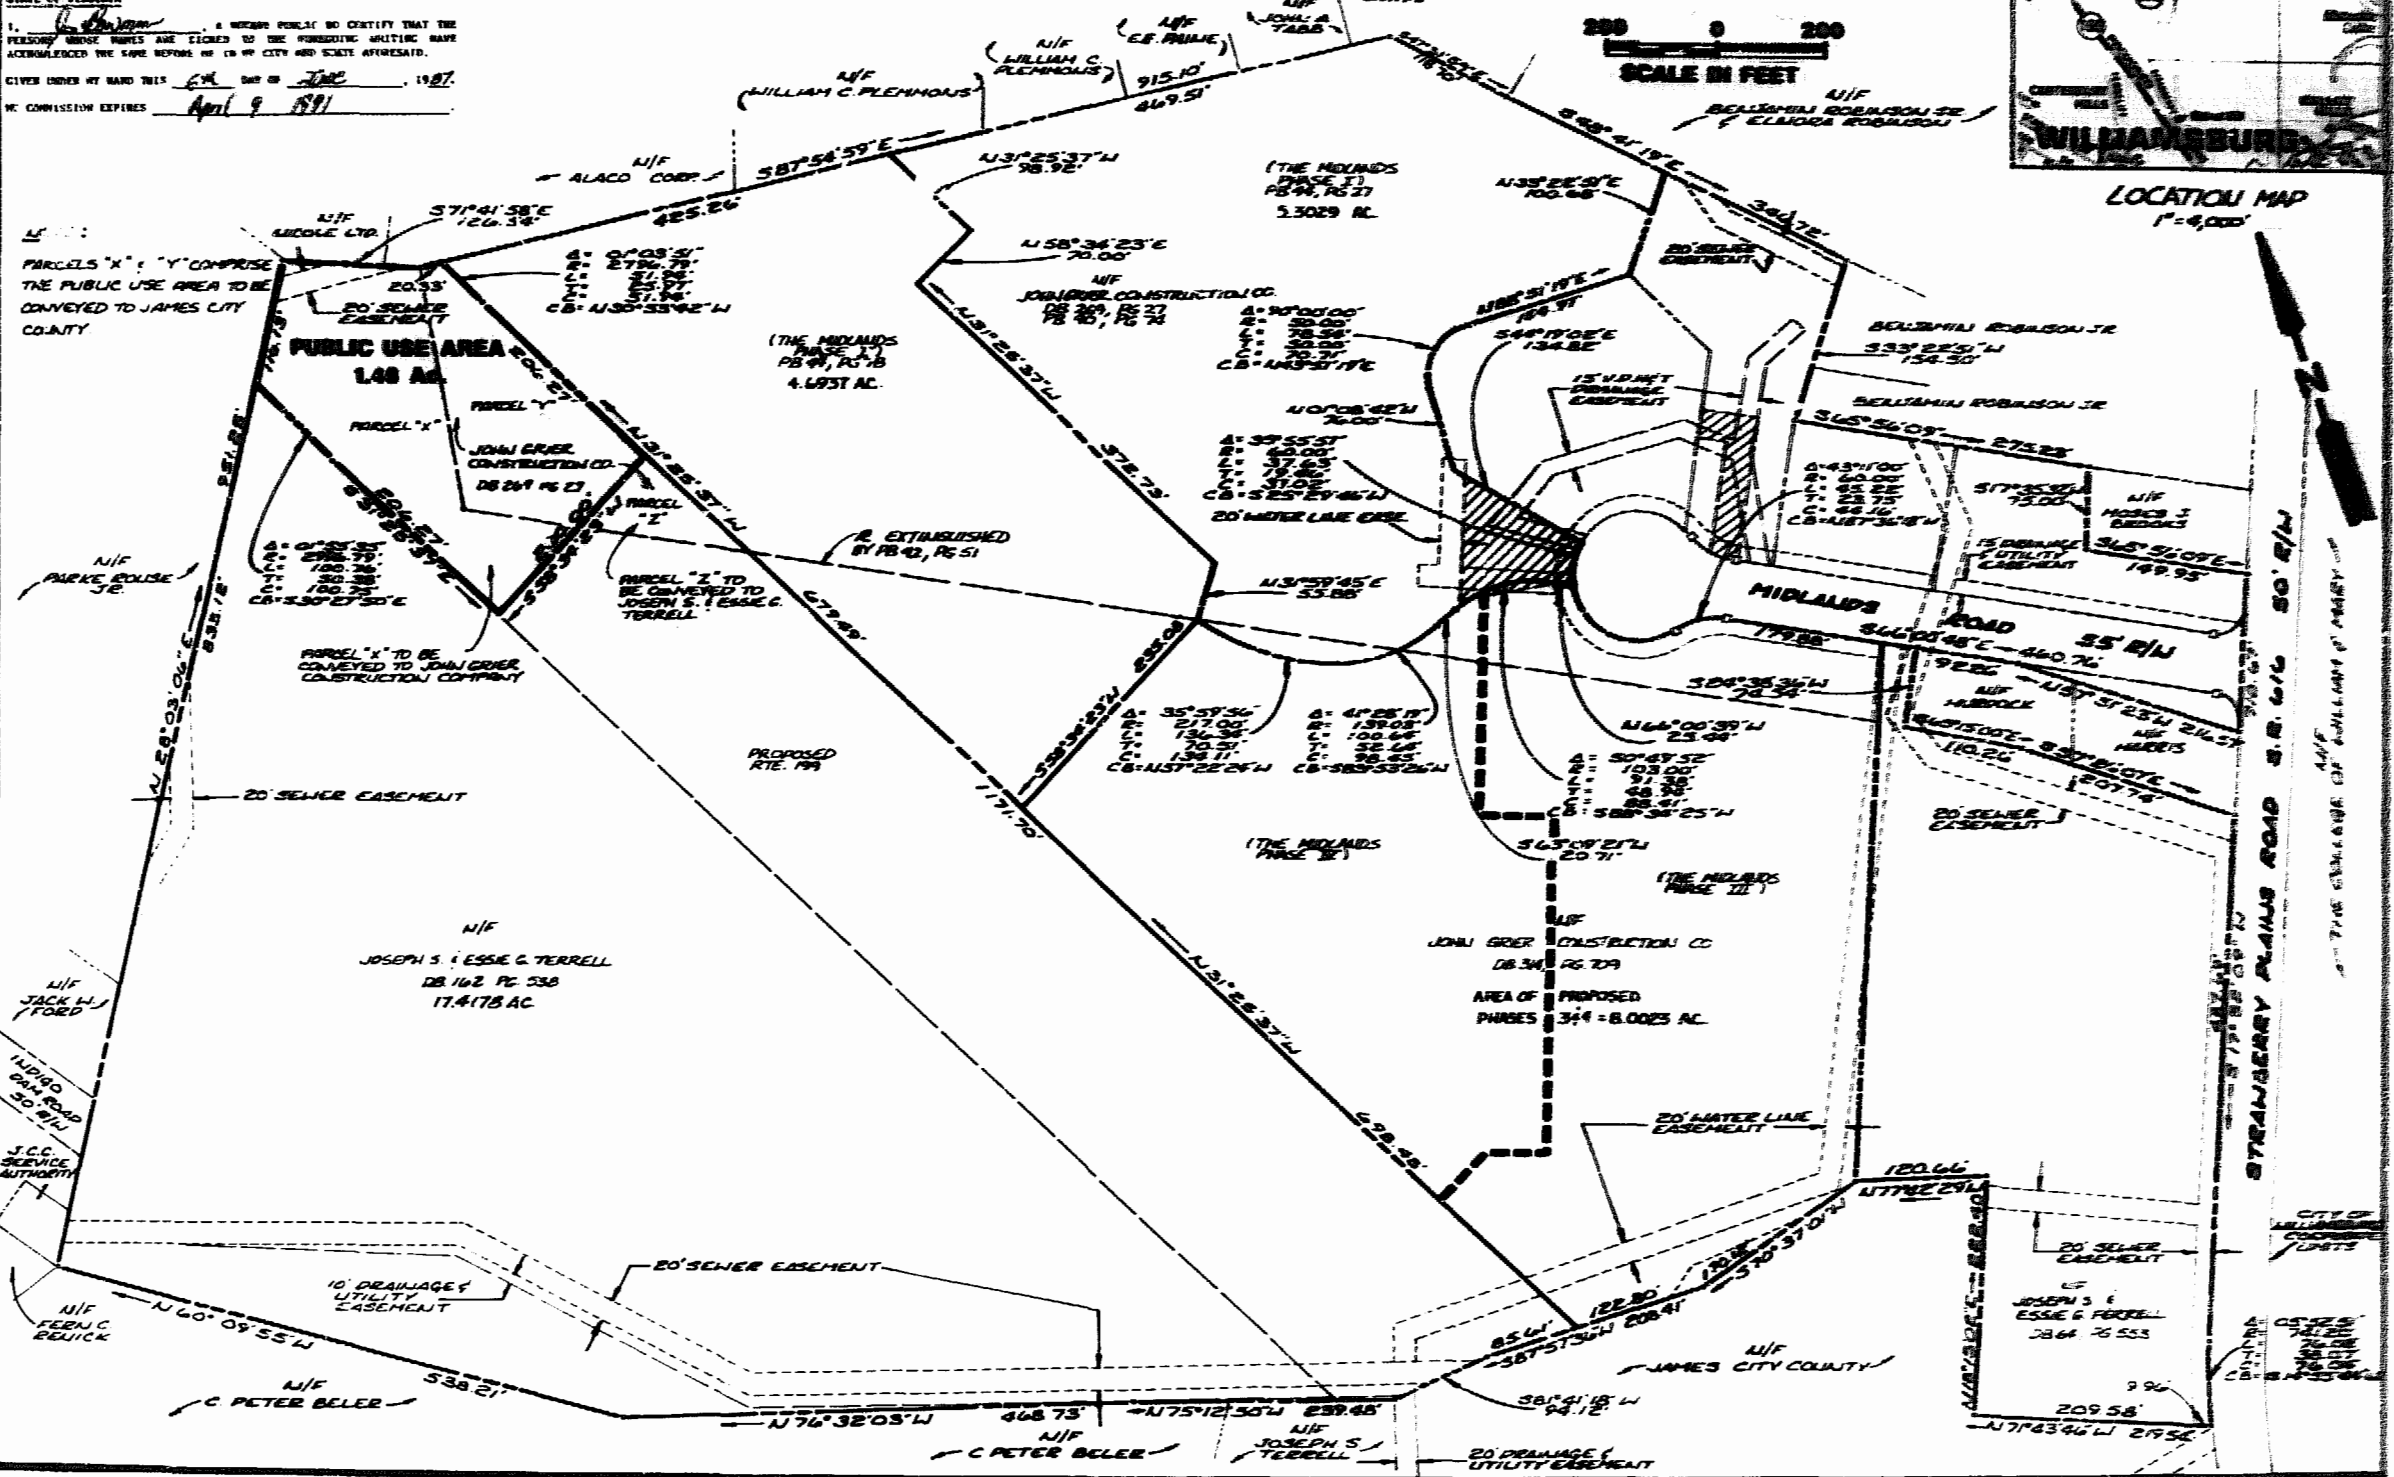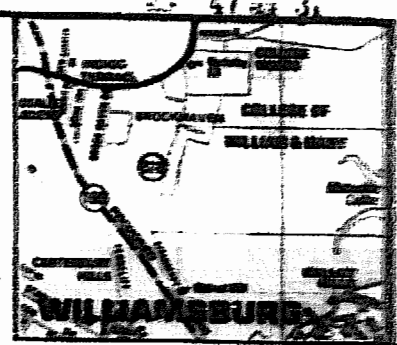

Vertical text on the left margin: 1:25000 SCALE



AES, a professional corporation
1761 Jamestown Road, Williamsburg, Va. 23185
804-253-0040
Engineering, Planning, Surveying

PLAT OF BOUNDARY LINE ADJUSTMENT AND CONVEYANCE OF PUBLIC USE AREA TO JAMES CITY COUNTY
BERKELEY DISTRICT JAMES CITY COUNTY VIRGINIA



DATE	REVISION / COMMENT / NOTE	BY

Designed by: John Greer
Checked by: John Greer
Scale: 1" = 400'
Project No: 6336
Drawing No: PLAT