

OWNER'S CONSENT AND DEDICATION

THIS SUBDIVISION IS WITH THE FREE CONSENT AND IN ACCORDANCE WITH THE WISHES AND DESIRES OF THE UNDERSIGNED OWNERS AND PROPRIETORS.

BY: William P. Mitchell Ass't City Eng
Ed Masonry, City Manager

Richard D. Elliott, A NOTARY PUBLIC DO CERTIFY THAT THE PERSONS WHOSE NAMES ARE SIGNED TO THE FOREGOING WRITING HAVE ACKNOWLEDGED THE SAME BEFORE ME IN MY CITY AND STATE AFORESAID.

GIVEN UNDER MY HAND THIS 29th DAY OF October, 1986
 MY COMMISSION EXPIRES: October 5, 1990

STATE OF VIRGINIA, COUNTY OF JAMES CITY.

TITLE TO THE LAND SHOWN HERE ON IS VESTED IN THE CITY OF NEWPORT NEWS

PLAT BOOK _____, PAGE _____

IN THE CLERK'S OFFICE OF THE CIRCUIT COURT FOR THE COUNTY OF JAMES CITY THE 19 DAY OF Jan, 1988, THIS MAP WAS PRESENTED AND ADMITTED TO THE RECORD AS THE LAW DIRECTS.

TESTE: Ulline Sward, CLERK

PLAT BOOK: 47, PAGE: 45

CERTIFICATE OF APPROVAL

THIS SUBDIVISION KNOWN AS PARCEL "A", PART OF LITTLE CREEK RESERVOIR.

IS APPROVED BY THE UNDERSIGNED IN ACCORDANCE WITH EXISTING SUBDIVISION REGULATIONS AND MAY BE COMMITTED TO RECORD.

DATE 9-9-87 J.P. Hall
 HIGHWAY ENGINEER

DATE 10-1-87 Ernest Beagle
 HEALTH OFFICER




DATE 11/1/87 [Signature]
 AGENT OF GOVERNING BODY

ENGINEER'S SURVEYOR'S CERTIFICATE.

I HEREBY CERTIFY THAT TO THE BEST OF MY KNOWLEDGE AND BELIEF, ALL OF THE REQUIREMENTS OF THE BOARD OF SUPERVISORS AND ORDINANCES OF THE COUNTY OF JAMES CITY, VIRGINIA, REGARDING THE PLATTING OF SUBDIVISIONS WITHIN THE COUNTY HAVE BEEN COMPLIED WITH.

GIVEN UNDER MY HAND THIS 28th DAY OF August, 1986

BY: James K. Alvis Jr.

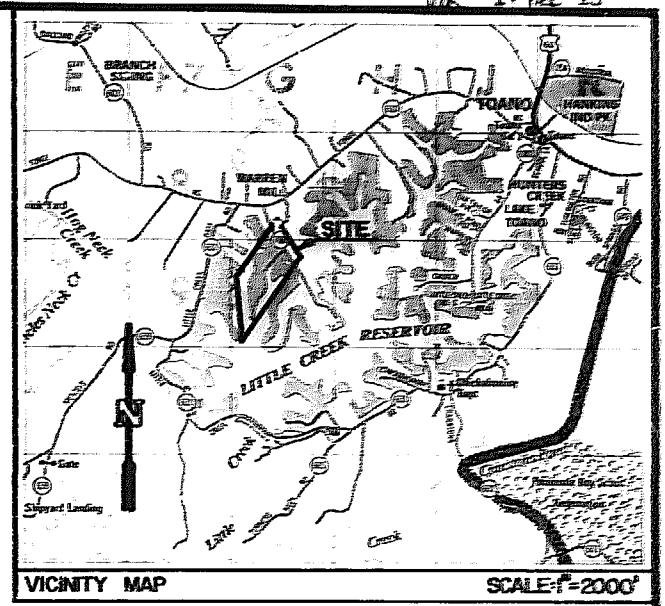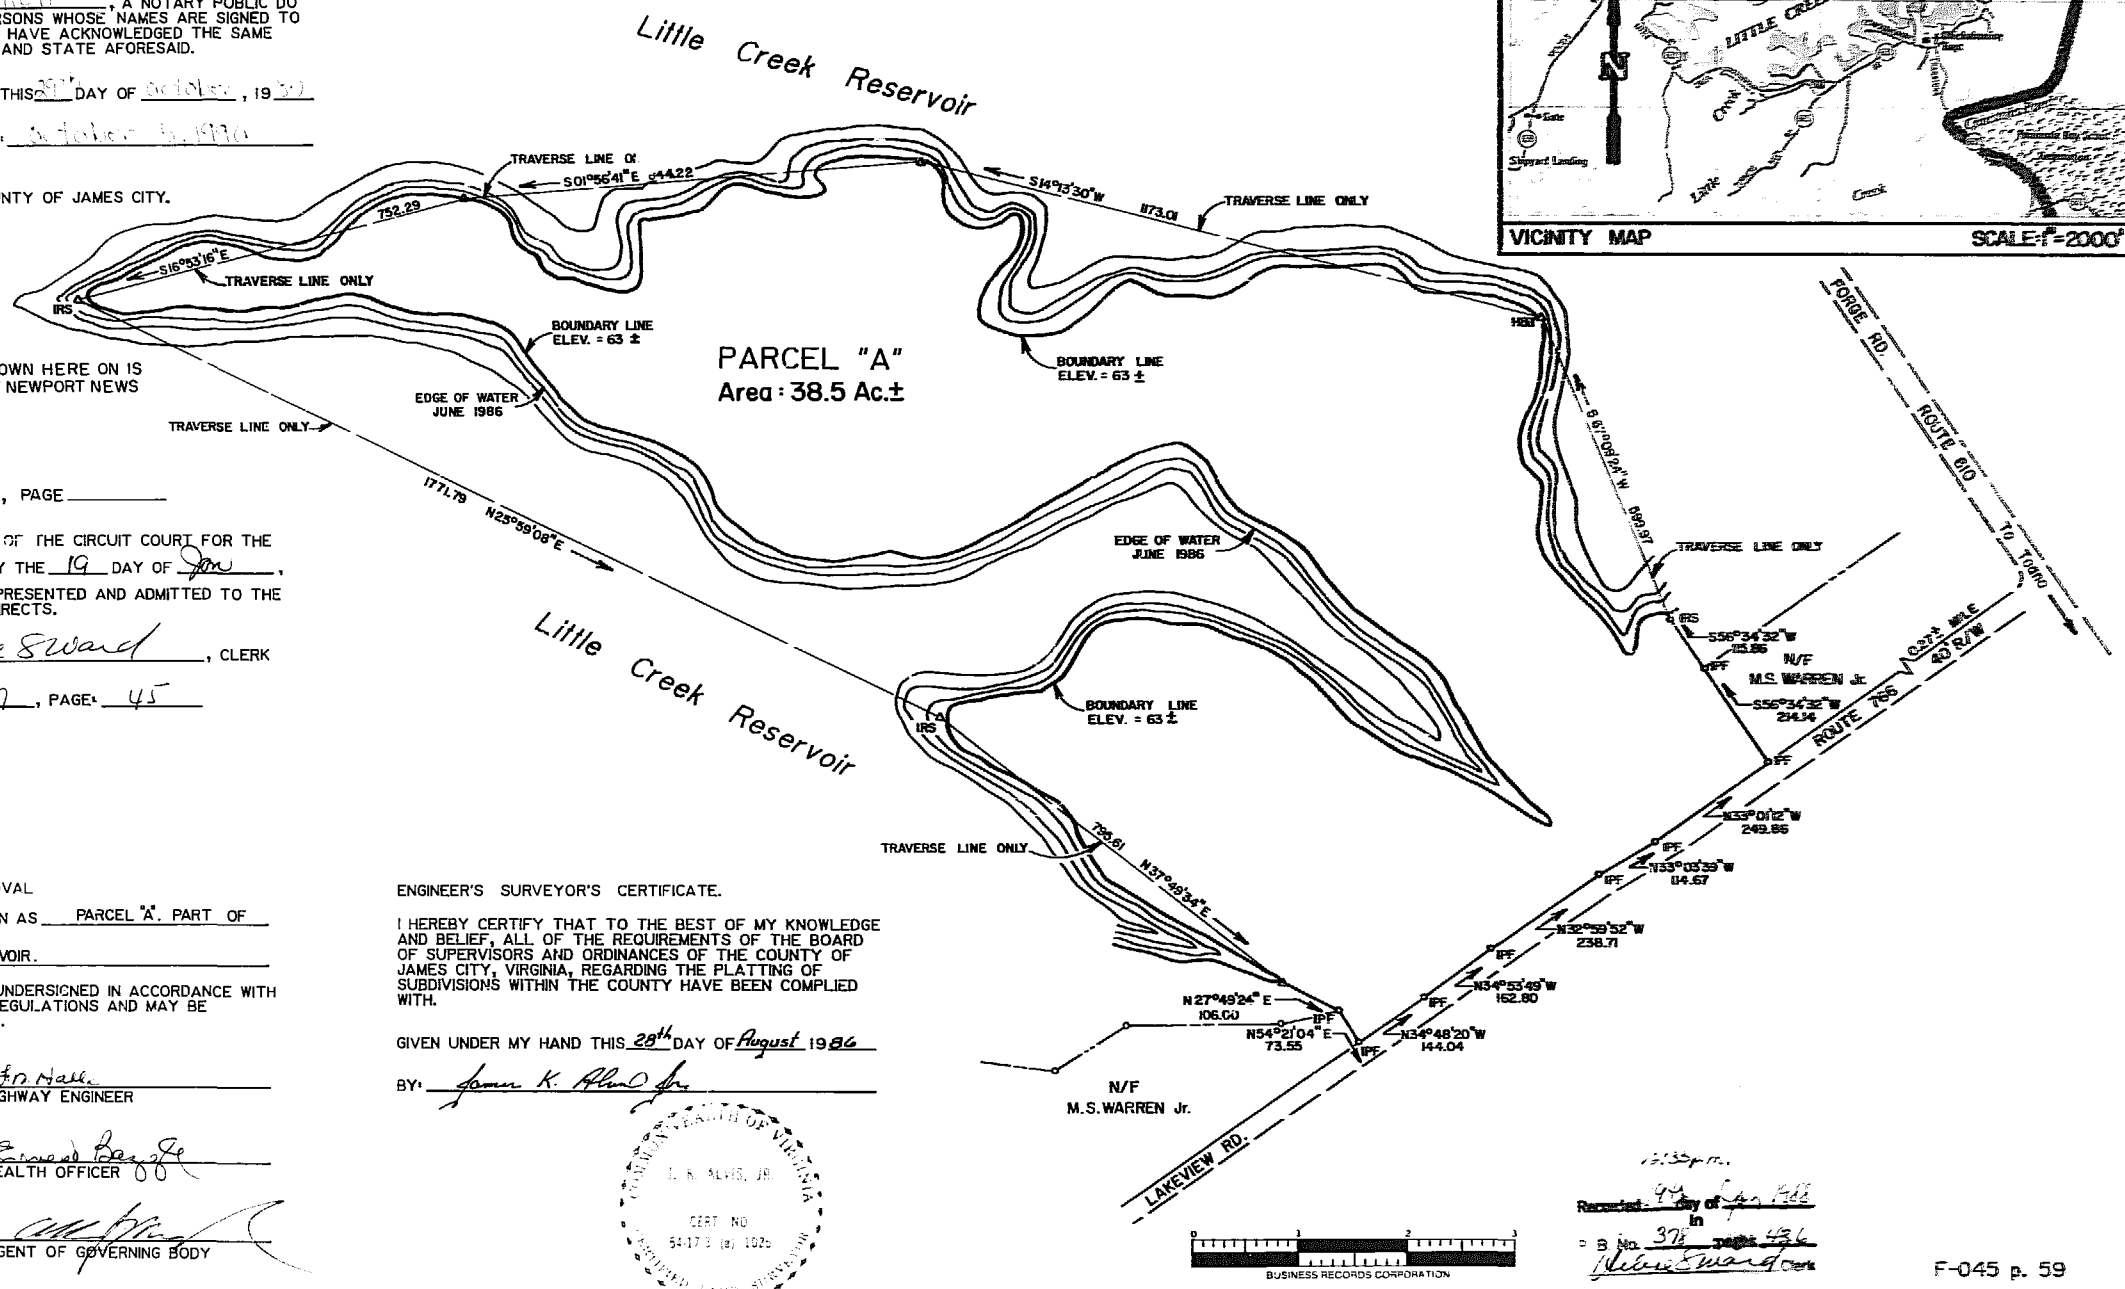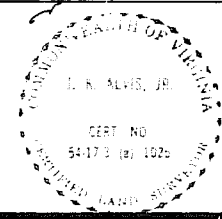

Recorded 9th day of Jan 1988
 in
 B No. 378 Page 436
Ulline Sward

SCALE 1" = 200' DATE AUGUST 1986 FILE NO. E8A-87	JOB TITLE PARCEL "A" 38.5 Ac. ± PART OF LITTLE CREEK RESERVOIR TO BE CONVEYED TO JAMES CITY COUNTY BY CITY OF NEWPORT NEWS.	CITY OF NEWPORT NEWS DEPARTMENT OF ENGINEERING 2400 WASHINGTON AVE 8th Floor NEWPORT NEWS, VA. Phone 804-247-8611	DATE	REVISIONS	DESIGNED	JAMES K. ALVIS Jr.
					DRAWN by	Czeslaw W. BILSKO
				CHECKED		
				APPROVED	<u>[Signature]</u>	DIRECTOR OF PUBLIC UTILITIES
				Date	<u>10-25-87</u>	

