


NOTE: BASED ON PLAT OF V.P. MEMANUS DEC. 15, 1958


MAGNETIC NORTH 1986

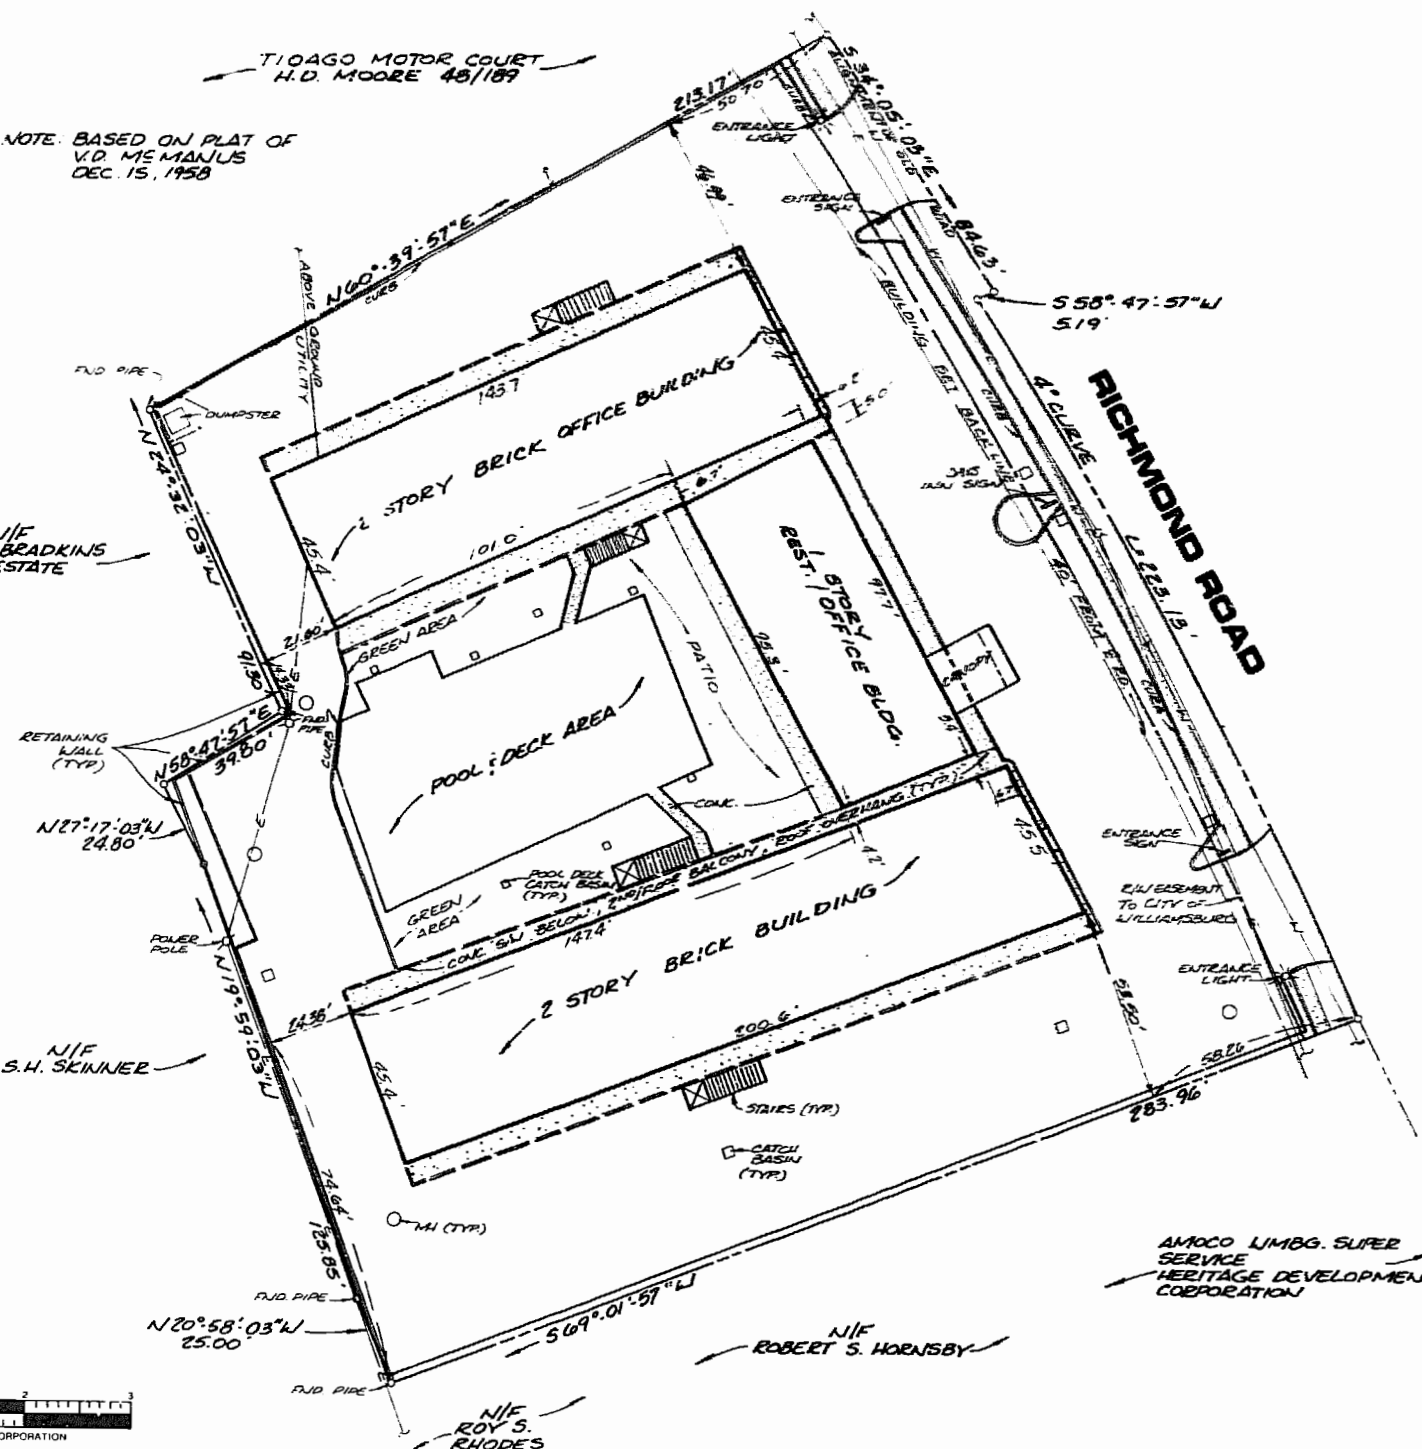

AMOCO LIMBG. SUPER SERVICE HERITAGE DEVELOPMENT CORPORATION



1:53 p.m.
 Recorded on 29th day of February, 1988
 in P. B. No. 82 page 728
 Release Ruled Clerk

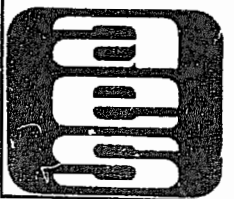

AES, a professional corporation
 1761 Jamestown Road, Williamsburg, Va. 23185
 804-253-0040
 Engineering, Planning, Surveying

DAYS INN
PLAT SHOWING IMPROVEMENTS
BEING A PARCEL OWNED BY
WILLIAMSBURG WEST PARTNERSHIP
TO BE CONVEYED TO O.S.C., INC.
 CITY OF WILLIAMSBURG VIRGINIA

No.	DATE	REVISION / COMMENT / NOTE	BY

Designed	Drawn
Scale	Date
1" = 50'	2/25/88
Project No.	7847
Drawing No.	