


AREA SUMMARY

PARCEL B-1	9.512 Ac.
PARCEL B-2	21.9105 Ac.
TOTAL	31.427 Ac.

GREENSPRINGS PLANTATION, INC.

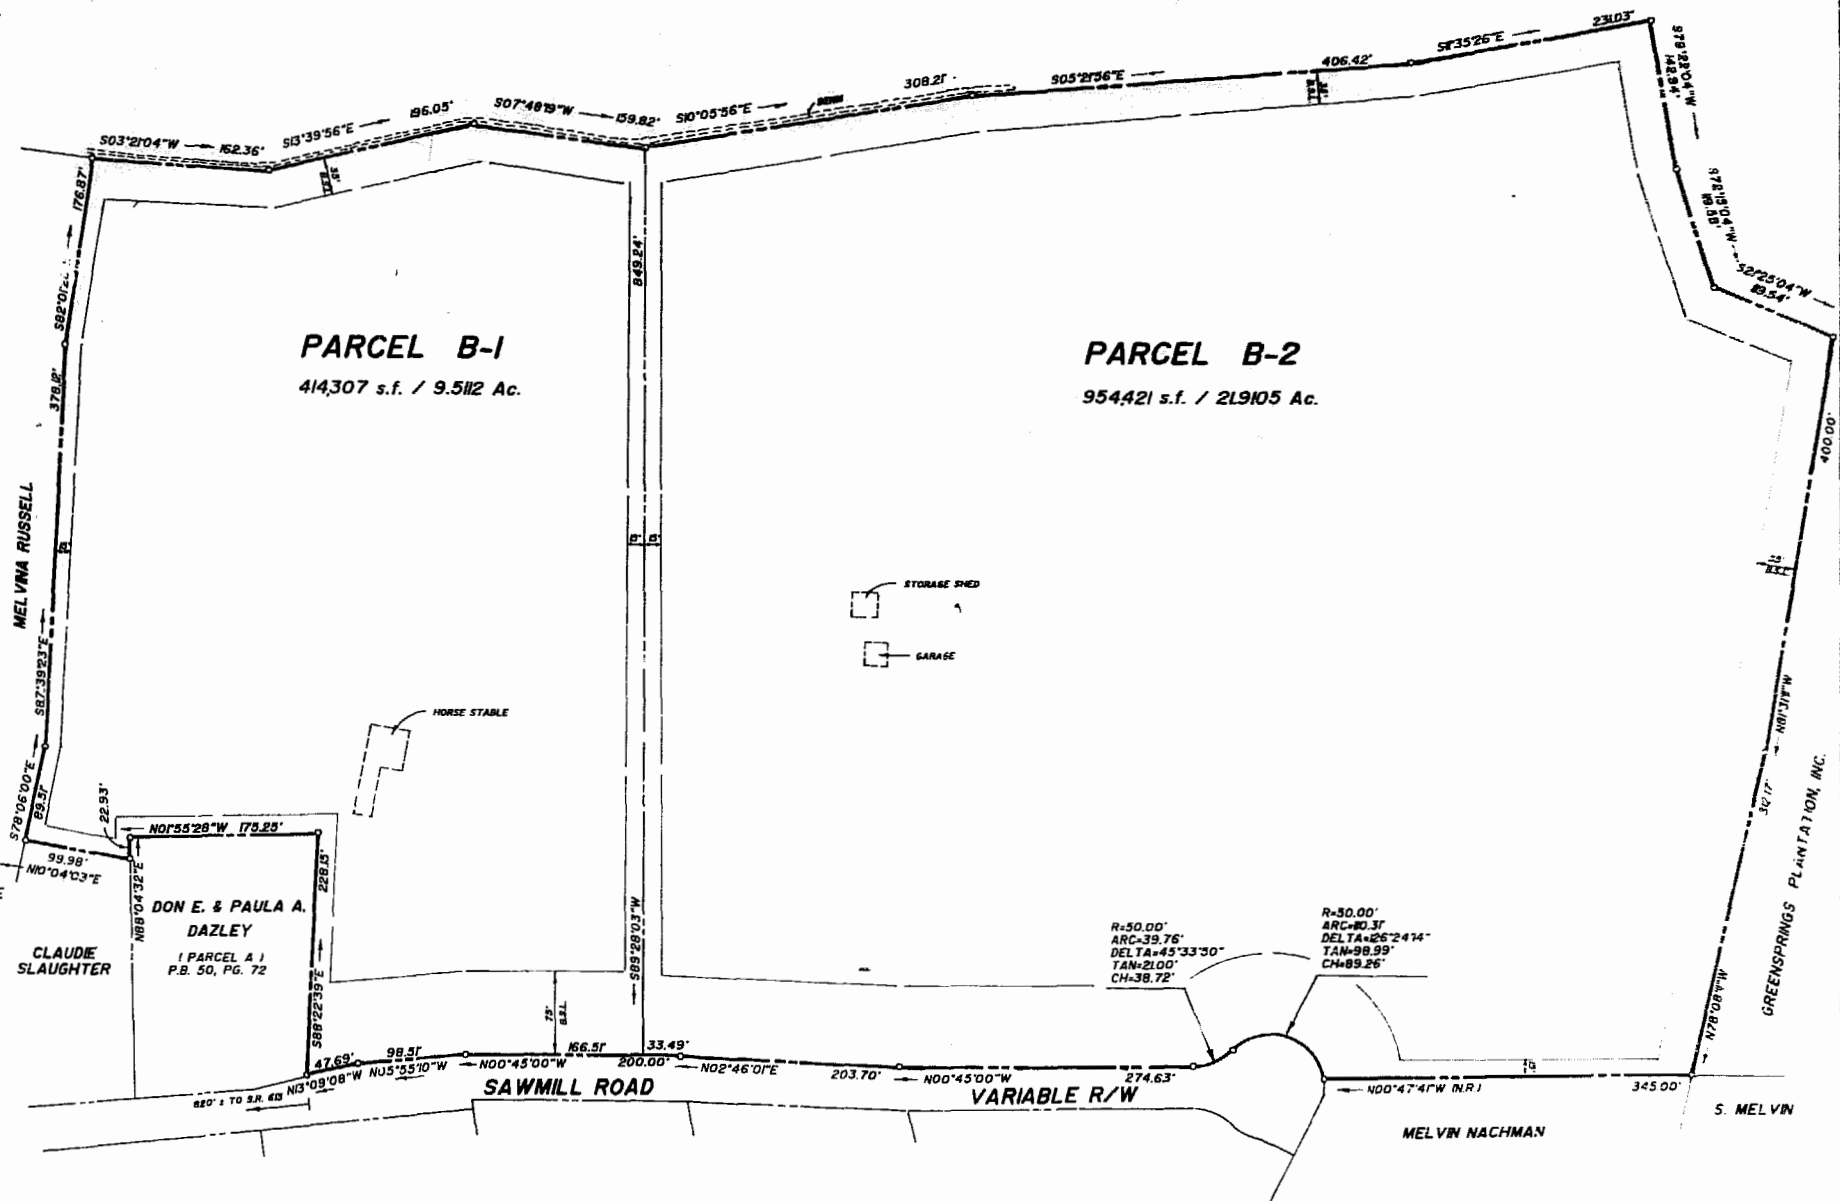

OWNER'S CERTIFICATE

THIS SUBDIVISION OF LAND AS SHOWN HEREON IS WITH THE FREE CONSENT AND IN ACCORDANCE WITH THE DESIRE OF THE UNDERSIGNED OWNERS

Don E. Dazley 11-21-89  
DATE

Paula A. Dazley 11/21/89  
DATE

CERTIFICATE OF NOTARIZATION

STATE OF VIRGINIA  
CITY / COUNTY OF James City

David P. Campbell A NOTARY PUBLIC IN AND FOR THE CITY / COUNTY AND STATE AFORESAID, DO HEREBY CERTIFY THAT THE PERSONS WHOSE NAMES ARE SIGNED TO THE FOREGOING WRITING HAVE ACKNOWLEDGED THE SAME BEFORE ME IN THE CITY / COUNTY AFORESAID, GIVEN UNDER MY NAME THIS 21st DAY OF November 1989. MY COMMISSION EXPIRES 12/31/91

CERTIFICATE OF SOURCE OF TITLE

THIS IS TO CERTIFY THAT THE LAND EMBRACED IN THIS SUBDIVISION IS IN THE NAME OF DON E. & PAULA A. DAZLEY

AND WAS ACQUIRED AS FOLLOWS:  
FROM: JAMES R. & DORIS D. PARNELL  
BY DEED DATED JUNE 24, 1987 AND RECORDED IN DEED BOOK: 351 PAGE: 407

SURVEYOR'S CERTIFICATE

I HEREBY CERTIFY THAT TO THE BEST OF MY KNOWLEDGE AND BELIEF, THAT ALL OF THE REQUIREMENTS OF THE BOARD OF SUPERVISORS AND ORDINANCES OF THE COUNTY OF JAMES CITY, VIRGINIA, REGARDING THE PLATING OF SUBDIVISIONS WITHIN THE COUNTY HAVE BEEN COMPLIED WITH.

David P. Campbell  
DAVID P. CAMPBELL C.L.S. 1498

CERTIFICATE OF APPROVAL

THIS SUBDIVISION KNOWN AS SUBDIVISION OF PARCEL B PROPERTY OF DON E. & PAULA A. DAZLEY IS APPROVED BY THE UNDERSIGNED IN ACCORDANCE WITH EXISTING SUBDIVISION REGULATIONS AND MAY BE ADMITTED TO RECORD.


DATE 12/1/89 HIGHWAY DEPARTMENT  
DATE 12/1/89 HEALTH DEPARTMENT  
DATE 12/1/89 PLANNING DEPARTMENT



STATE OF VIRGINIA JAMES CITY COUNTY

IN THE CLERK'S OFFICE OF THE CIRCUIT COURT FOR THE COUNTY OF JAMES CITY THE 21st DAY OF December 1989 THIS MAP WAS PRESENTED AND ADMITTED TO RECORD AS THE LAW DIRECTS IN PLAT BOOK 51 PAGE 81

TESTE \_\_\_\_\_  
BY \_\_\_\_\_

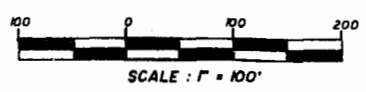

SUBDIVISION OF PARCEL B  
PROPERTY OF  
**DON E. & PAULA A. DAZLEY**  
POWHATAN DISTRICT  
JAMES CITY COUNTY, VIRGINIA

CAMPBELL LAND SURVEYING, INC.  
7406 GEORGE WASHINGTON MEMORIAL HIGHWAY  
GRAFTON, VIRGINIA  
890-0637

DATE: NOVEMBER 17, 1989

3:59 p.m.  
Recorded 21st of December, 1989  
in  
B. G. No. 460 of 784  
Willie Stewart

REF: P.B. 29, PG. 5  
D.B. 341, PG. 407  
P.B. 39, PG. 67  
P.B. 50, PG. 72



4851 15 81