


PB 50

$(16-3)(1-17) = 17.104 \text{ ac.}$

N/F M.R. APPERSON

$(16-3)(1-16) = 14.88 \text{ ac.}$
Floodplain

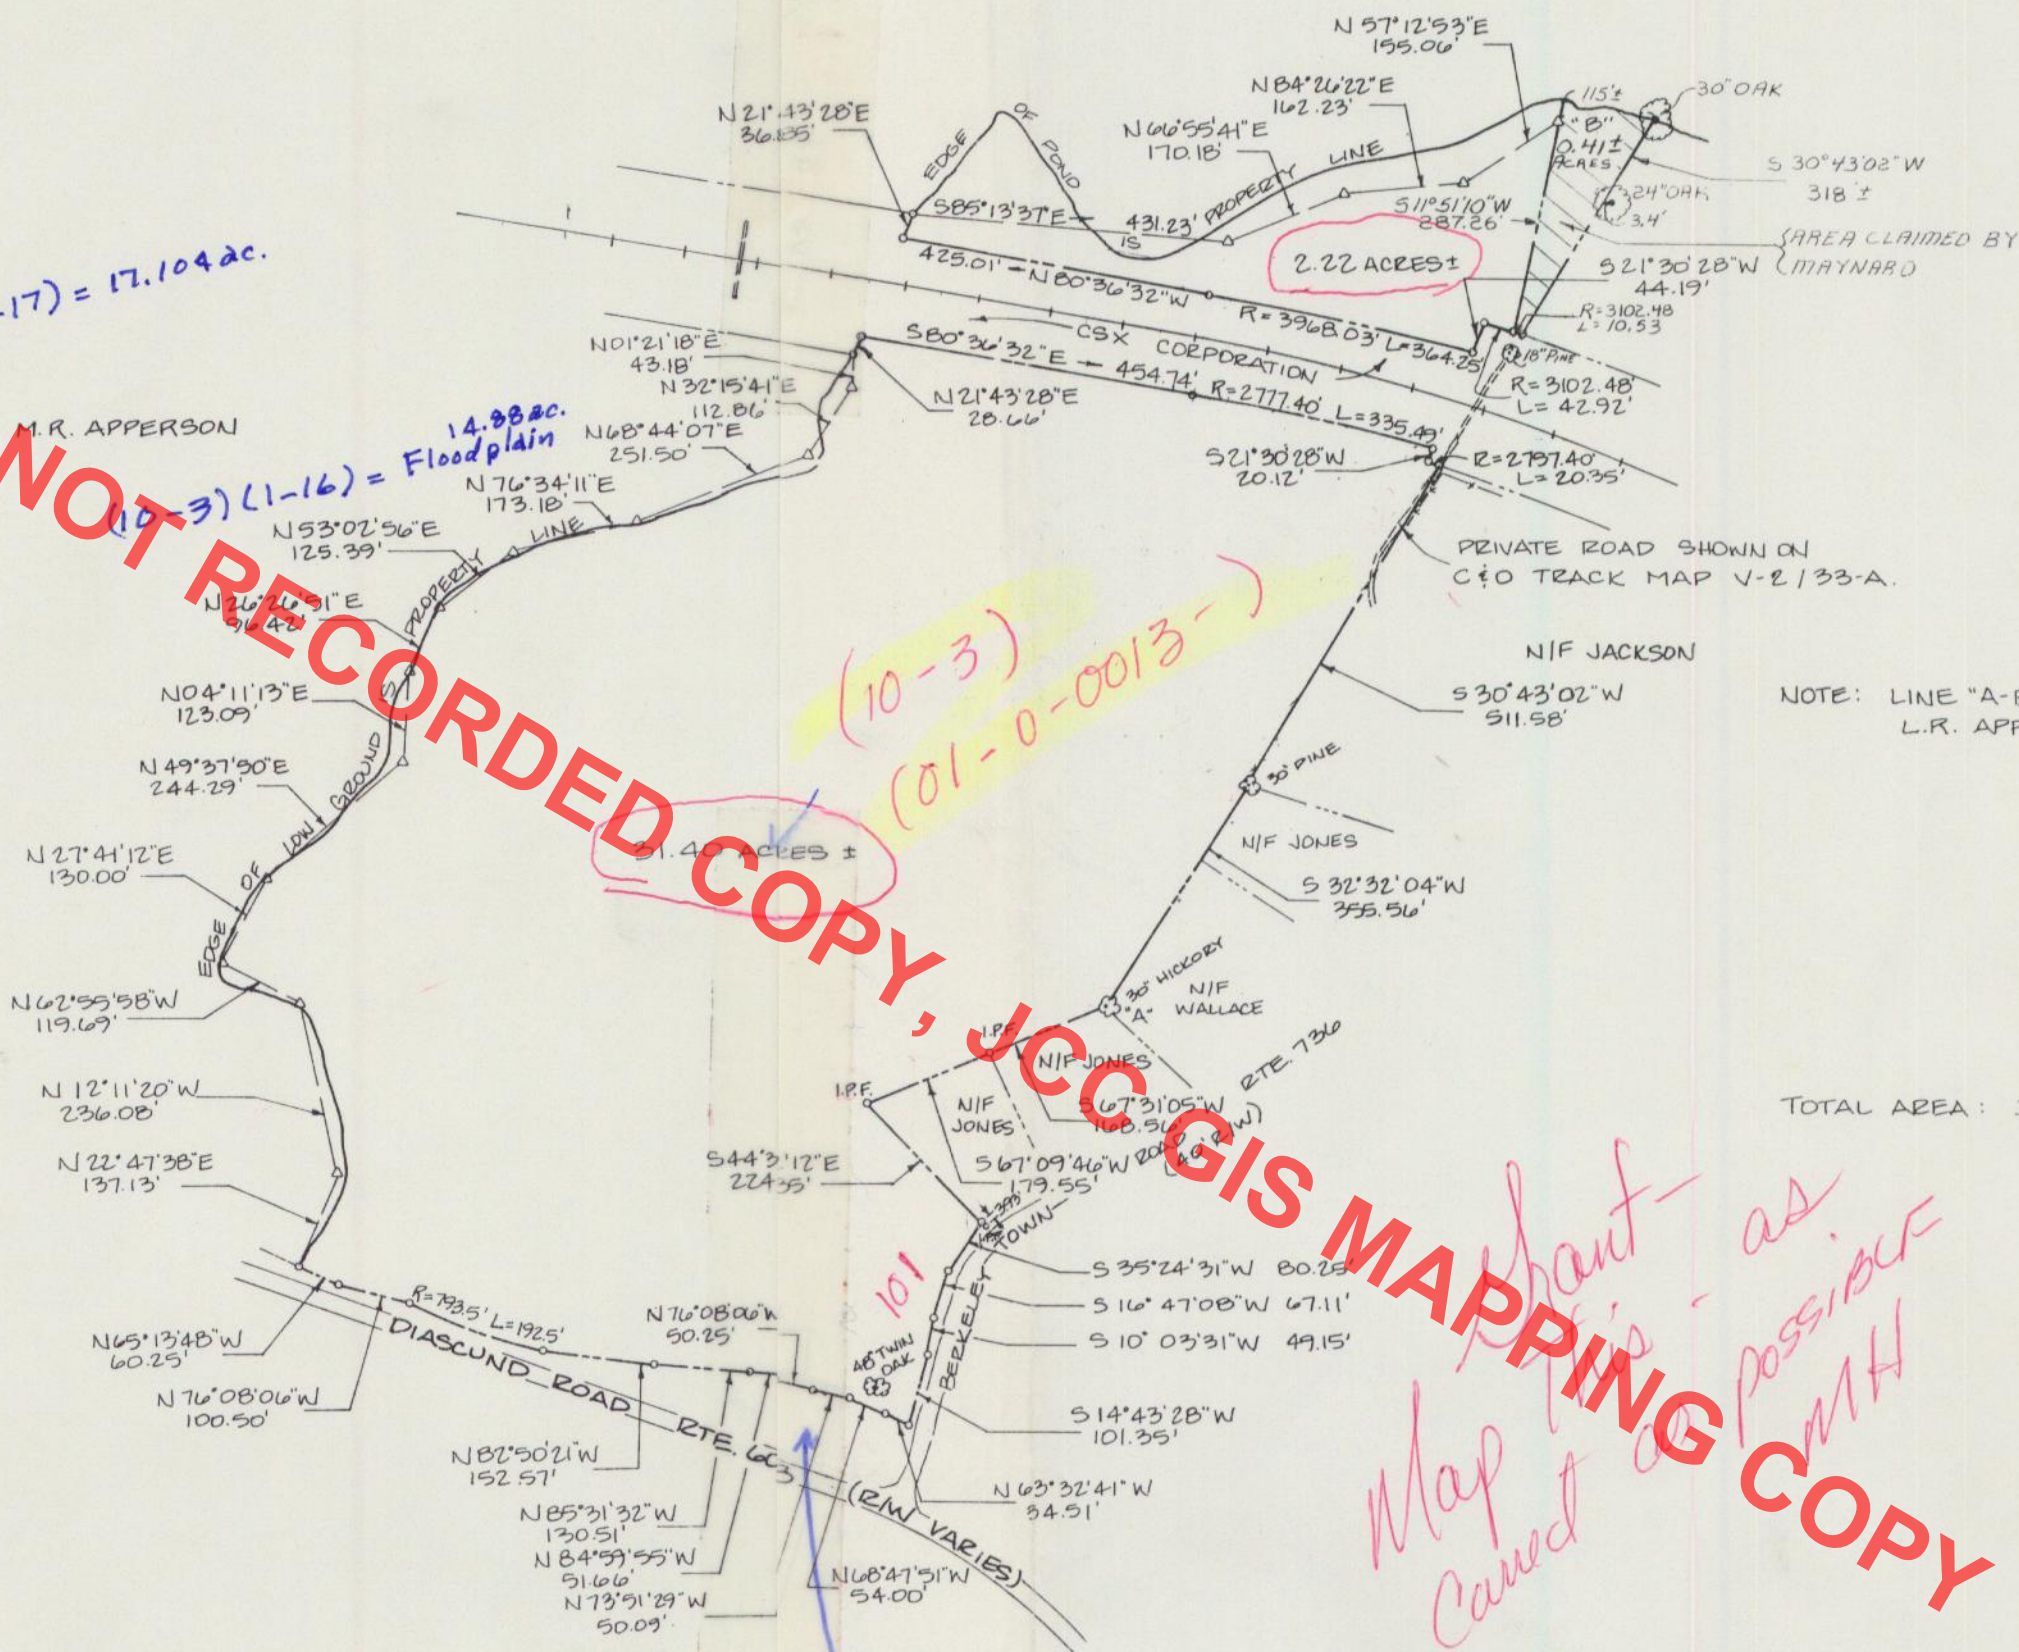

NOTE: LINE "A-B" AS SHOWN BY L.R. APPERSON.

TOTAL AREA: 34.03 ACRES ±

Map prepared as possible
corrected as possible
CMH

AREA CLAIMED BY MAYNARD
R PLAT BOOK 47, PAGE 1.

9:23 Am.
Recorded 26th day of March 1990
in
B B No 468 pages 802
Debra Shuard Clerk

TAX MAP (10-3)(1-13)
200 0 200 400
SCALE: 1"=200'

THE DEYOUNG-JOHNSON GROUP, INC.
ENGINEERS-ARCHITECTS-SURVEYORS
PO BOX 197 WILLIAMSBURG, VIRGINIA 23187 (804) 253-0673



REF: DB 28/468 DB 83/513
DB 154/243 HWY PB S/257-258
DB 154/245 C/O TRACKMAP V-2
DB 154/247 33-A
PB 10/5 PB 47/1
DB 26/202
DB 8/232
DB 11/280
DB 216/516

REVISED PLAT
A SURVEY OF 33.62 ACRES
GERTRUDE L. WILSON PROPERTY

JAMES CITY COUNTY, VIRGINIA