


**ARCHITECT'S CERTIFICATE**  
I HEREBY CERTIFY THAT TO THE BEST OF MY KNOWLEDGE AND BELIEF THAT THIS PLAN IS ACCURATE, CORRECT AND IN COMPLIANCE WITH THE PROVISIONS OF SUB-SECTION 55-79.58(b), VA: CODE ANNO. (1979 CUM. SUP.), AND CONSTRUCTION NOT YET BEGUN. GIVEN UNDER MY HAND THIS DAY

STATE CERTIFIED ARCHITECT      DATE

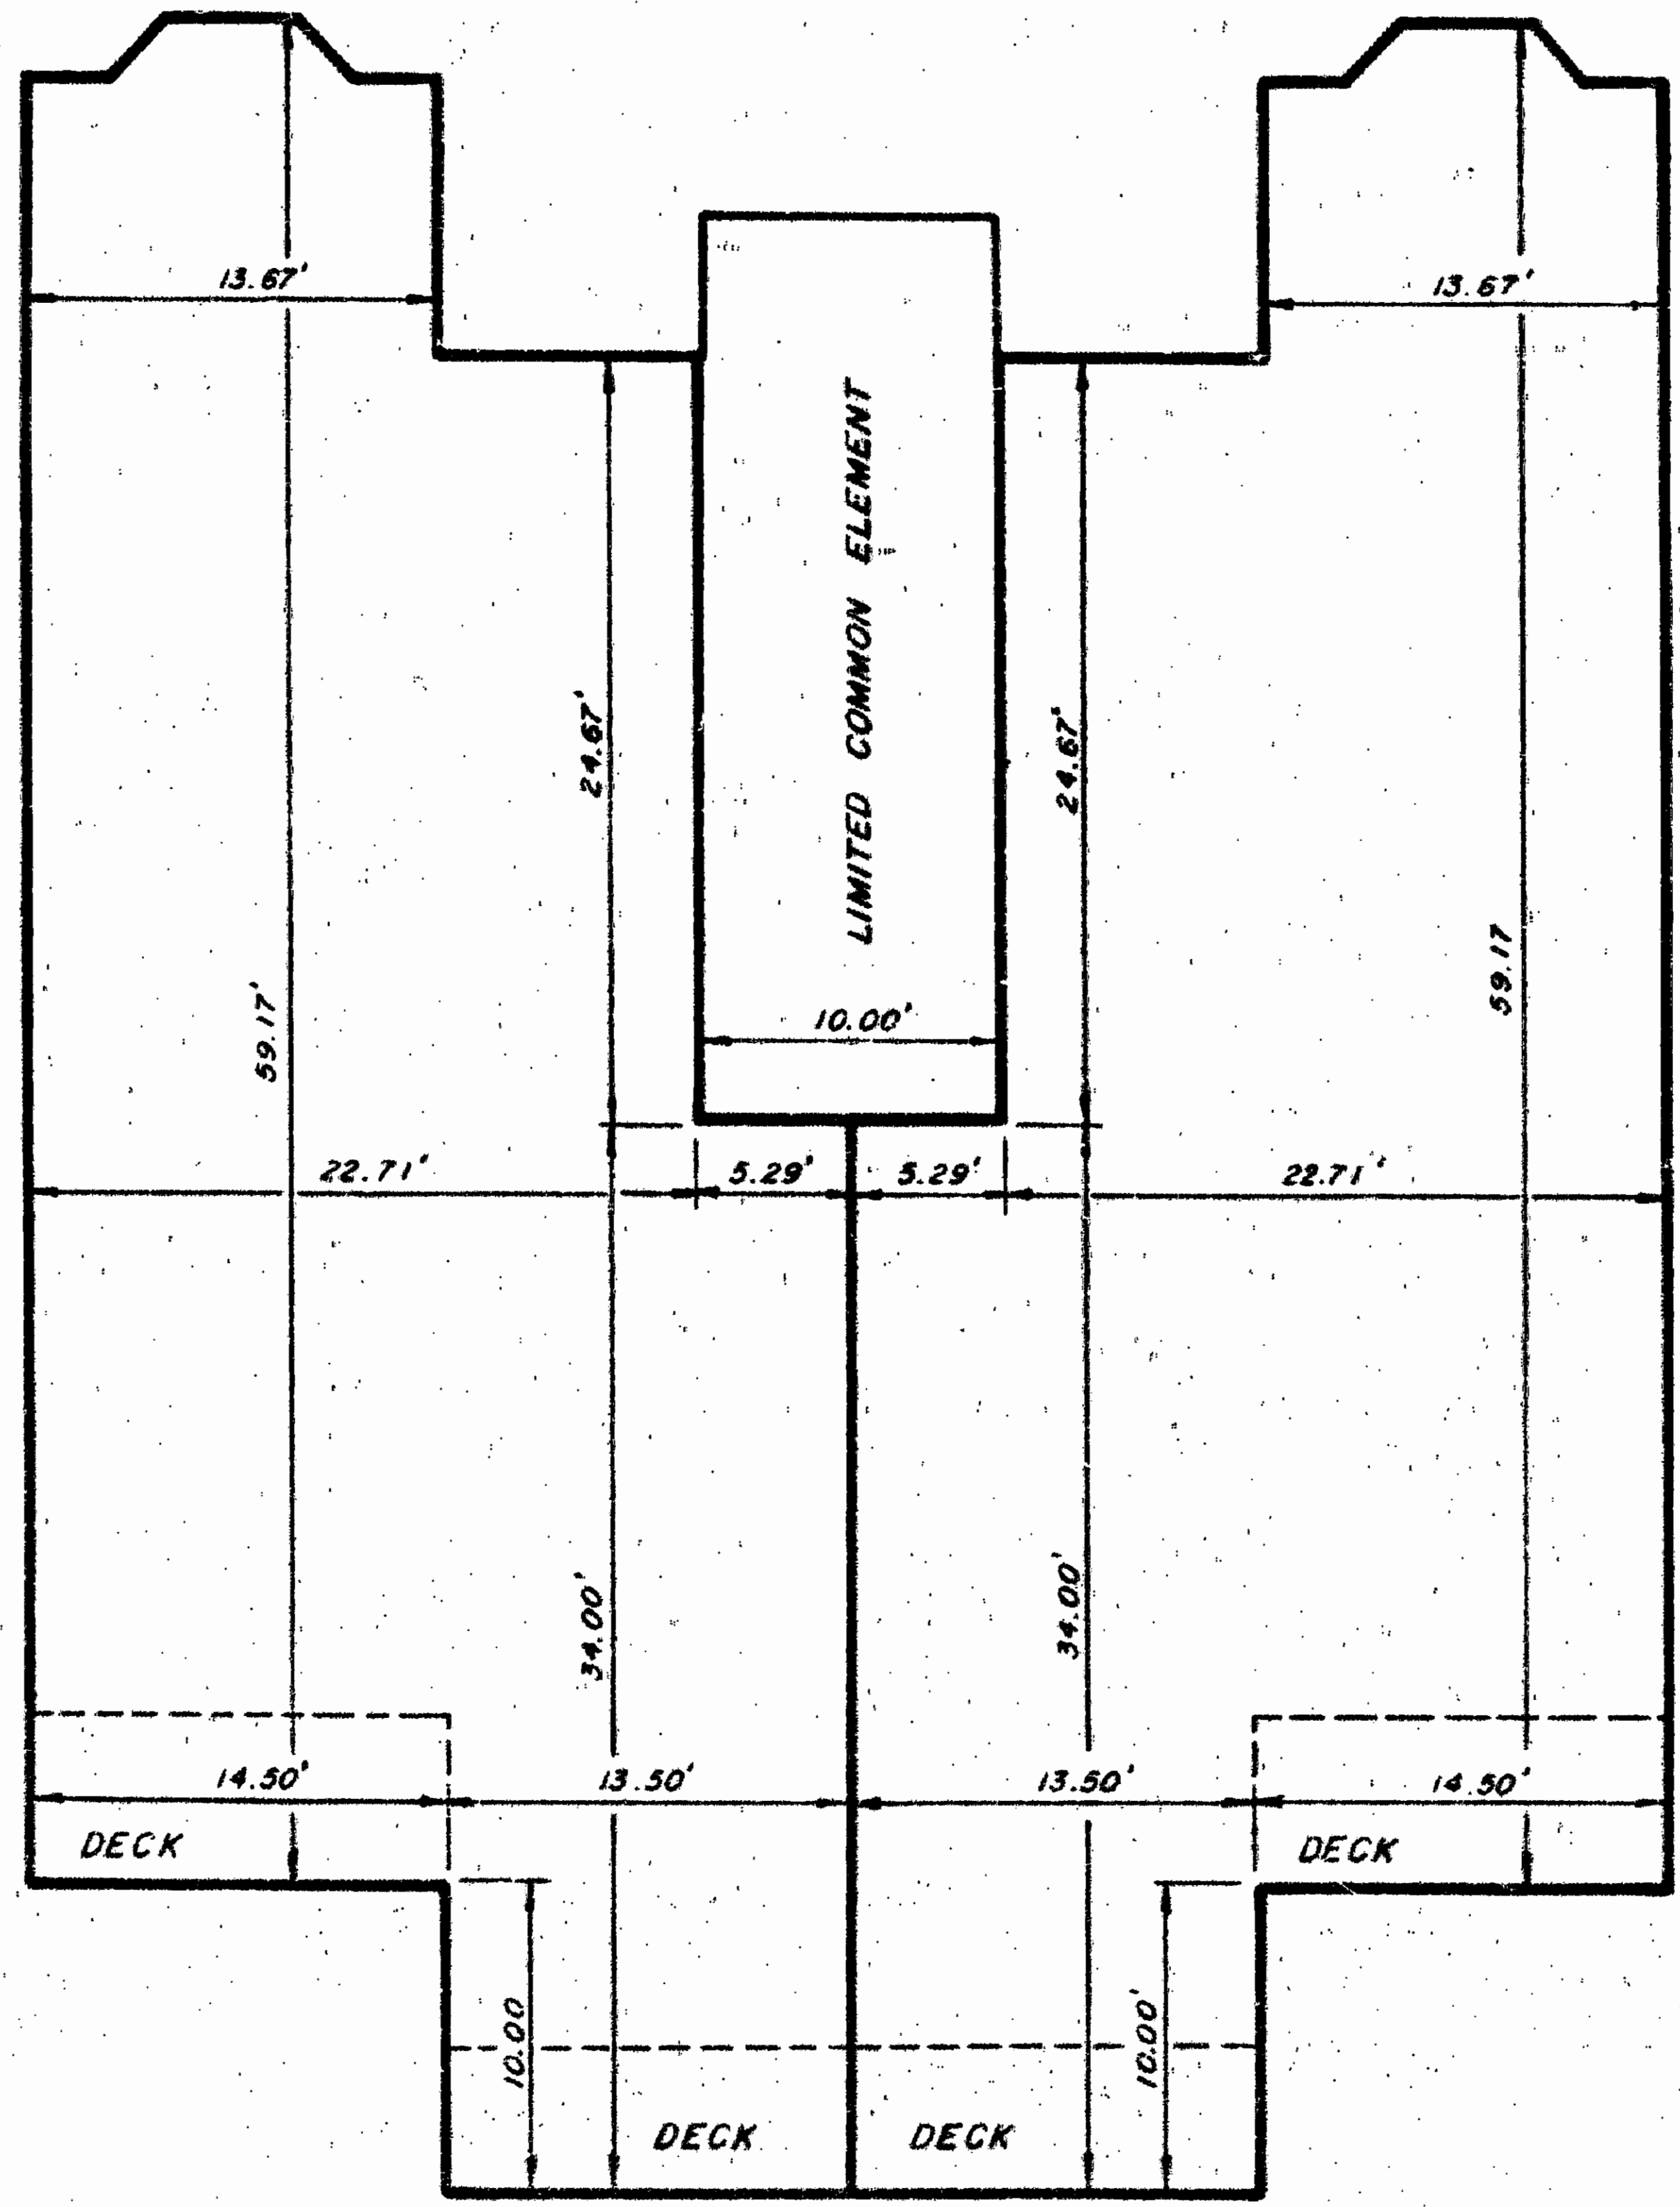

UNIT 734  
1401 SQ. FT.

BUILDING 1  
THIRD FLOOR  
SEE EXHIBIT B FOR VERTICAL BOUNDARY.

UNIT 735  
1401 SQ. FT.

**CONFERENCE CENTER CONDOMINIUM**  
PHASE 2B  
BEING A SUBDIVISION OF PROPERTY OF BUSCH PROPERTIES, INC.  
KINGSMILL ON THE JAMES  
JAMES CITY COUNTY, VIRGINIA  
SCALE: 1" = 8'    DATE: 11/02/90  
Langley and McDonald, P.C.  
VIRGINIA BEACH AND WILLIAMSBURG, VIRGINIA  
Bainbridge and Associates  
ARCHITECTS  
SHEET 5 OF 13

