



FORD'S COLONY SECTION VII
P.B. 50, PG. 31 TO 40
D.B. 416, PG. 503

2,715,615 S.F. ±
62.342 Ac. ±
(INCLUDES PORTION OF WILLIAMSBURG WEST)
NO BUILDINGS

REFERENCE: FORD'S COLONY @ WILLIAMSBURG
SECTION IX-B
LOTS 58 - 111
PLAT BOOK 53, PAGES 11-13
D.B. 100, PG. 378.

CURVE DATA

CURVE	DELTA	RADIUS	LENGTH	TANGENT	CHORD	CHORD BEARING
1	15°54'52"	1015.55	282.08	141.95	281.17	S 40°47'20" W
2	51°13'54"	1086.67	971.66	521.02	939.61	S 27°12'51" W
3	72°45'00"	492.08	624.81	362.46	583.63	S 37°58'30" W
4	59°25'36"	465.00	482.29	265.38	460.97	N 75°56'12" W
5	41°44'23"	385.00	280.47	146.79	274.31	N 25°21'12" W
6	61°06'45"	490.00	522.64	289.28	498.22	N 35°02'23" W
7	30°42'45"	406.97	218.15	111.76	215.55	N 50°14'22" W
8	01°31'41"	810.00	21.60	10.80	21.60	N 34°07'09" W
9	85°13'46"	25.00	37.19	23.00	33.83	S 26°01'53" W

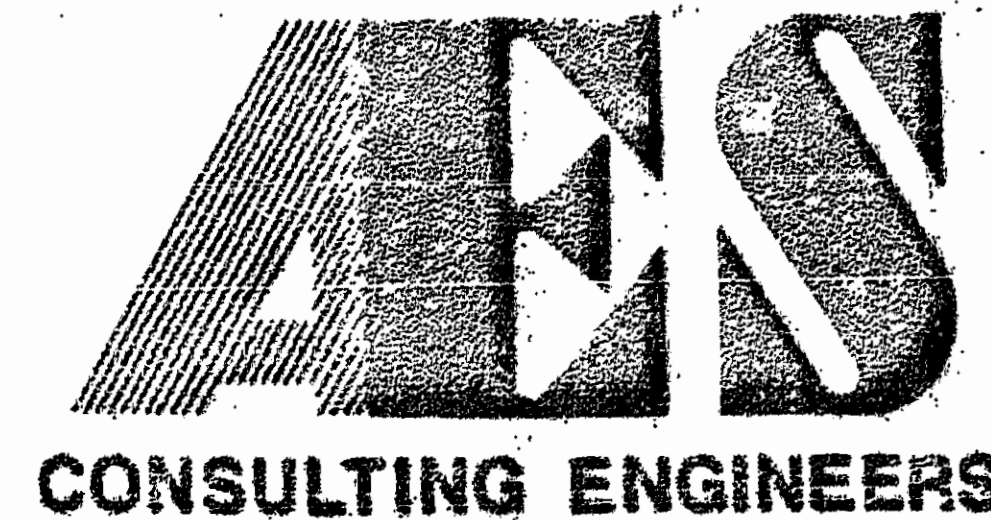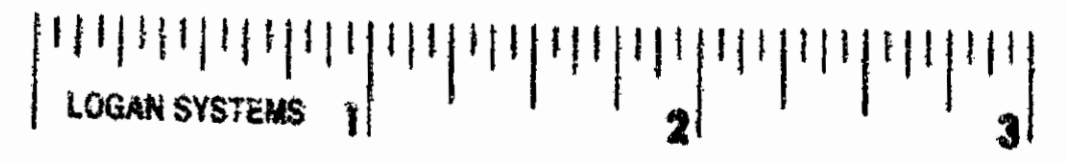

5248 Olde Towne Road, Suite 1
Williamsburg, Virginia 23188
(804) 253-0040 Fax (804) 220-8994

**PERIMETER SURVEY OF
FORD'S COLONY
@ WILLIAMSBURG
SECTION IX-B (A-9b)**
OWNER: REALTEC INCORPORATED
BERKELEY DISTRICT JAMES CITY COUNTY VIRGINIA



No.	DATE	REVISION / COMMENT / NOTE	BY

Designed AES	Drawn C.A.N.
Scale 1" = 200'	Date 10/3/1989
Project No. 5652	
Drawing No. 2 OF 7	