


AREA

PARCEL "A"	102.9323 Ac
PARCEL "B"	5.2619 Ac
TOTAL	108.1942 Ac

(SEC. XIII PERIMETER)

CURVE DATA

CURVE NO.	DELTA	RADIUS	LENGTH	TANGENT	CHORD	CHORD BEARING
1	15° 01' 02"	551.06'	144.43'	72.63'	144.02'	S 72° 16' 29" E
2	89° 39' 06"	25.00'	39.12'	24.85'	35.25'	S 61° 18' 33" E
3	10° 39' 06"	1095.55'	203.67'	102.13'	203.38'	N 79° 11' 27" E
4	05° 34' 27"	2208.44'	214.85'	107.51'	214.77'	S 19° 59' 47" E
5	11° 00' 00"	2117.08'	406.45'	203.85'	405.83'	S 28° 17' 00" E
6	153° 28' 57"	523.69'	1402.85'	2222.51'	1019.46'	S 42° 57' 31" E
7	85° 13' 46"	25.00'	37.19'	23.00'	33.55'	N 26° 07' 53" E
8	24° 05' 00"	672.86'	282.83'	143.53'	280.75'	N 65° 53' 30" E
9	14° 24' 54"	606.51'	152.59'	76.70'	152.19'	N 42° 09' 27" E
10	6° 11' 27"	603.69'	65.23'	32.65'	65.20'	S 63° 23' 44" E

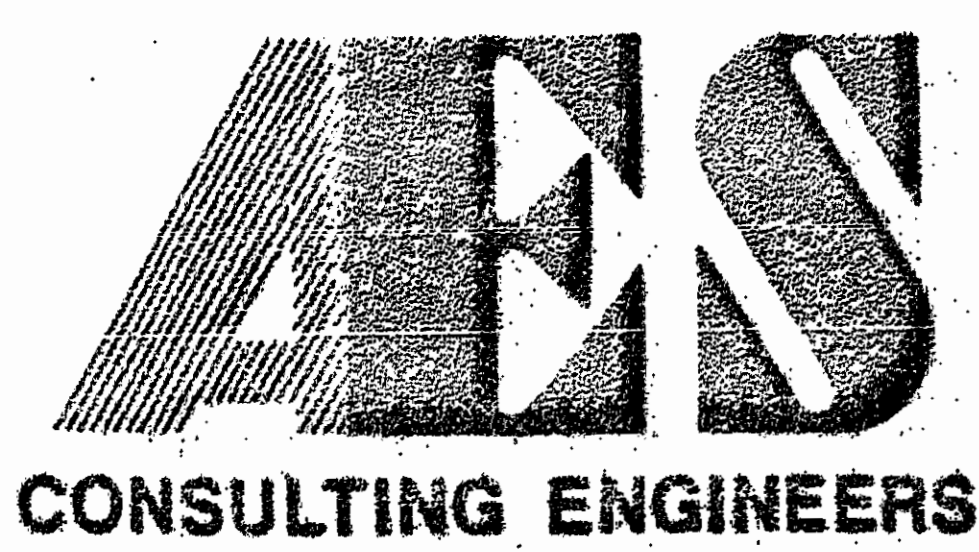

5248 Olde Towne Road, Suite 1
 Williamsburg, Virginia 23188
 (804) 253-0040
 Fax (804) 220-8994

**PERIMETER SURVEY OF
 FORD'S COLONY
 @ WILLIAMSBURG
 SECTION XIII (A-13)**

BERKELEY DISTRICT JAMES CITY COUNTY VIRGINIA



NO.	DATE	REVISION / COMMENT / NOTE	BY

Designed AES	Drawn BB
Scale 1"=200'	Date 4/14/1989
Project No. 5652	
Drawing No. 3 OF 7	