

OWNER'S CERTIFICATE

THE SUBDIVISION OF LAND SHOWN ON THIS PLAT AND KNOWN AS FAMILY SUBDIVISION OF PROPERTY OF JOHNNIE J. & MYRNA H. SLAYTON IS WITH THE FREE CONSENT AND IN THE ACCORDANCE WITH THE DESIRE OF THE UNDERSIGNED OWNER(S), PROPRIETER(S) AND OR TRUSTEE(S).

NOV. 5, 1990 Johnnie J. Slayton
 DATE 11/05, 1990 Myrna H. Slayton
 DATE

CERTIFICATE OF NOTARIZATION

STATE OF VIRGINIA

CITY/COUNTY OF James City, Tiffany E. Grymes
 A NOTARY PUBLIC IN AND FOR THE CITY/COUNTY AND STATE AFORESAID, DO HEREBY CERTIFY THAT THE PERSON(S) WHOSE NAMES ARE SIGNED TO THE FOREGOING WRITING HAVE ACKNOWLEDGED THE SAME BEFORE ME IN THE CITY/COUNTY AFORESAID, GIVEN UNDER MY HAND THIS 5th DAY OF November, 19 90 MY COMMISSION EXPIRES July 31, 1994

Tiffany E. Grymes
 NOTARY PUBLIC

CERTIFICATE OF SOURCE OF TITLE

THE PROPERTY SHOWN ON THIS PLAT WAS CONVEYED BY B.S. BOWMER ET AL TO JOHNNIE J. & MYRNA H. SLAYTON BY DEED DATED 3/16/81 AND RECORDED IN THE OFFICE OF THE CLERK OF CIRCUIT COURT OF THE COUNTY OF JAMES CITY IN DEED BOOK 272 PAGE 619.

ENGINEERS OR SURVEYOR'S CERTIFICATE

I HEREBY CERTIFY THAT TO THE BEST OF MY KNOWLEDGE OR BELIEF, THIS PLAT COMPLIES WITH ALL OF THE REQUIREMENTS OF THE BOARD OF SUPERVISORS AND ORDINANCES OF THE COUNTY OF JAMES CITY, VIRGINIA, REGARDING THE PLATTING OF SUBDIVISIONS WITHIN THE COUNTY.

11/1/90 Lynn D. Evans
 DATE LYNN D. EVANS, C.L.S.


CERTIFICATE OF APPROVAL

THIS SUBDIVISION IS APPROVED BY THE UNDERSIGNED IN ACCORDANCE WITH EXISTING SUBDIVISION REGULATIONS AND MAY BE ADMITTED TO RECORD.

12-14-90 J. N. Hall
 DATE VIRGINIA DEPARTMENT OF TRANSPORTATION
 12-18-90 Kenneth Bowles
 DATE VIRGINIA DEPARTMENT OF HEALTH
 2/4/91 [Signature]
 DATE SUBDIVISION AGENT OF JAMES CITY COUNTY


STATE OF VIRGINIA, JAMES CITY COUNTY

IN THE CLERK'S OFFICE OF THE CIRCUIT COURT FOR THE COUNTY OF JAMES CITY THE 10 DAY OF July, 1991 THIS MAP WAS PRESENTED AND ADMITTED TO RECORD AS THE LAW DIRECTS IN PLAT BOOK 54, PAGE 54
 TESTE BY _____ CLERK

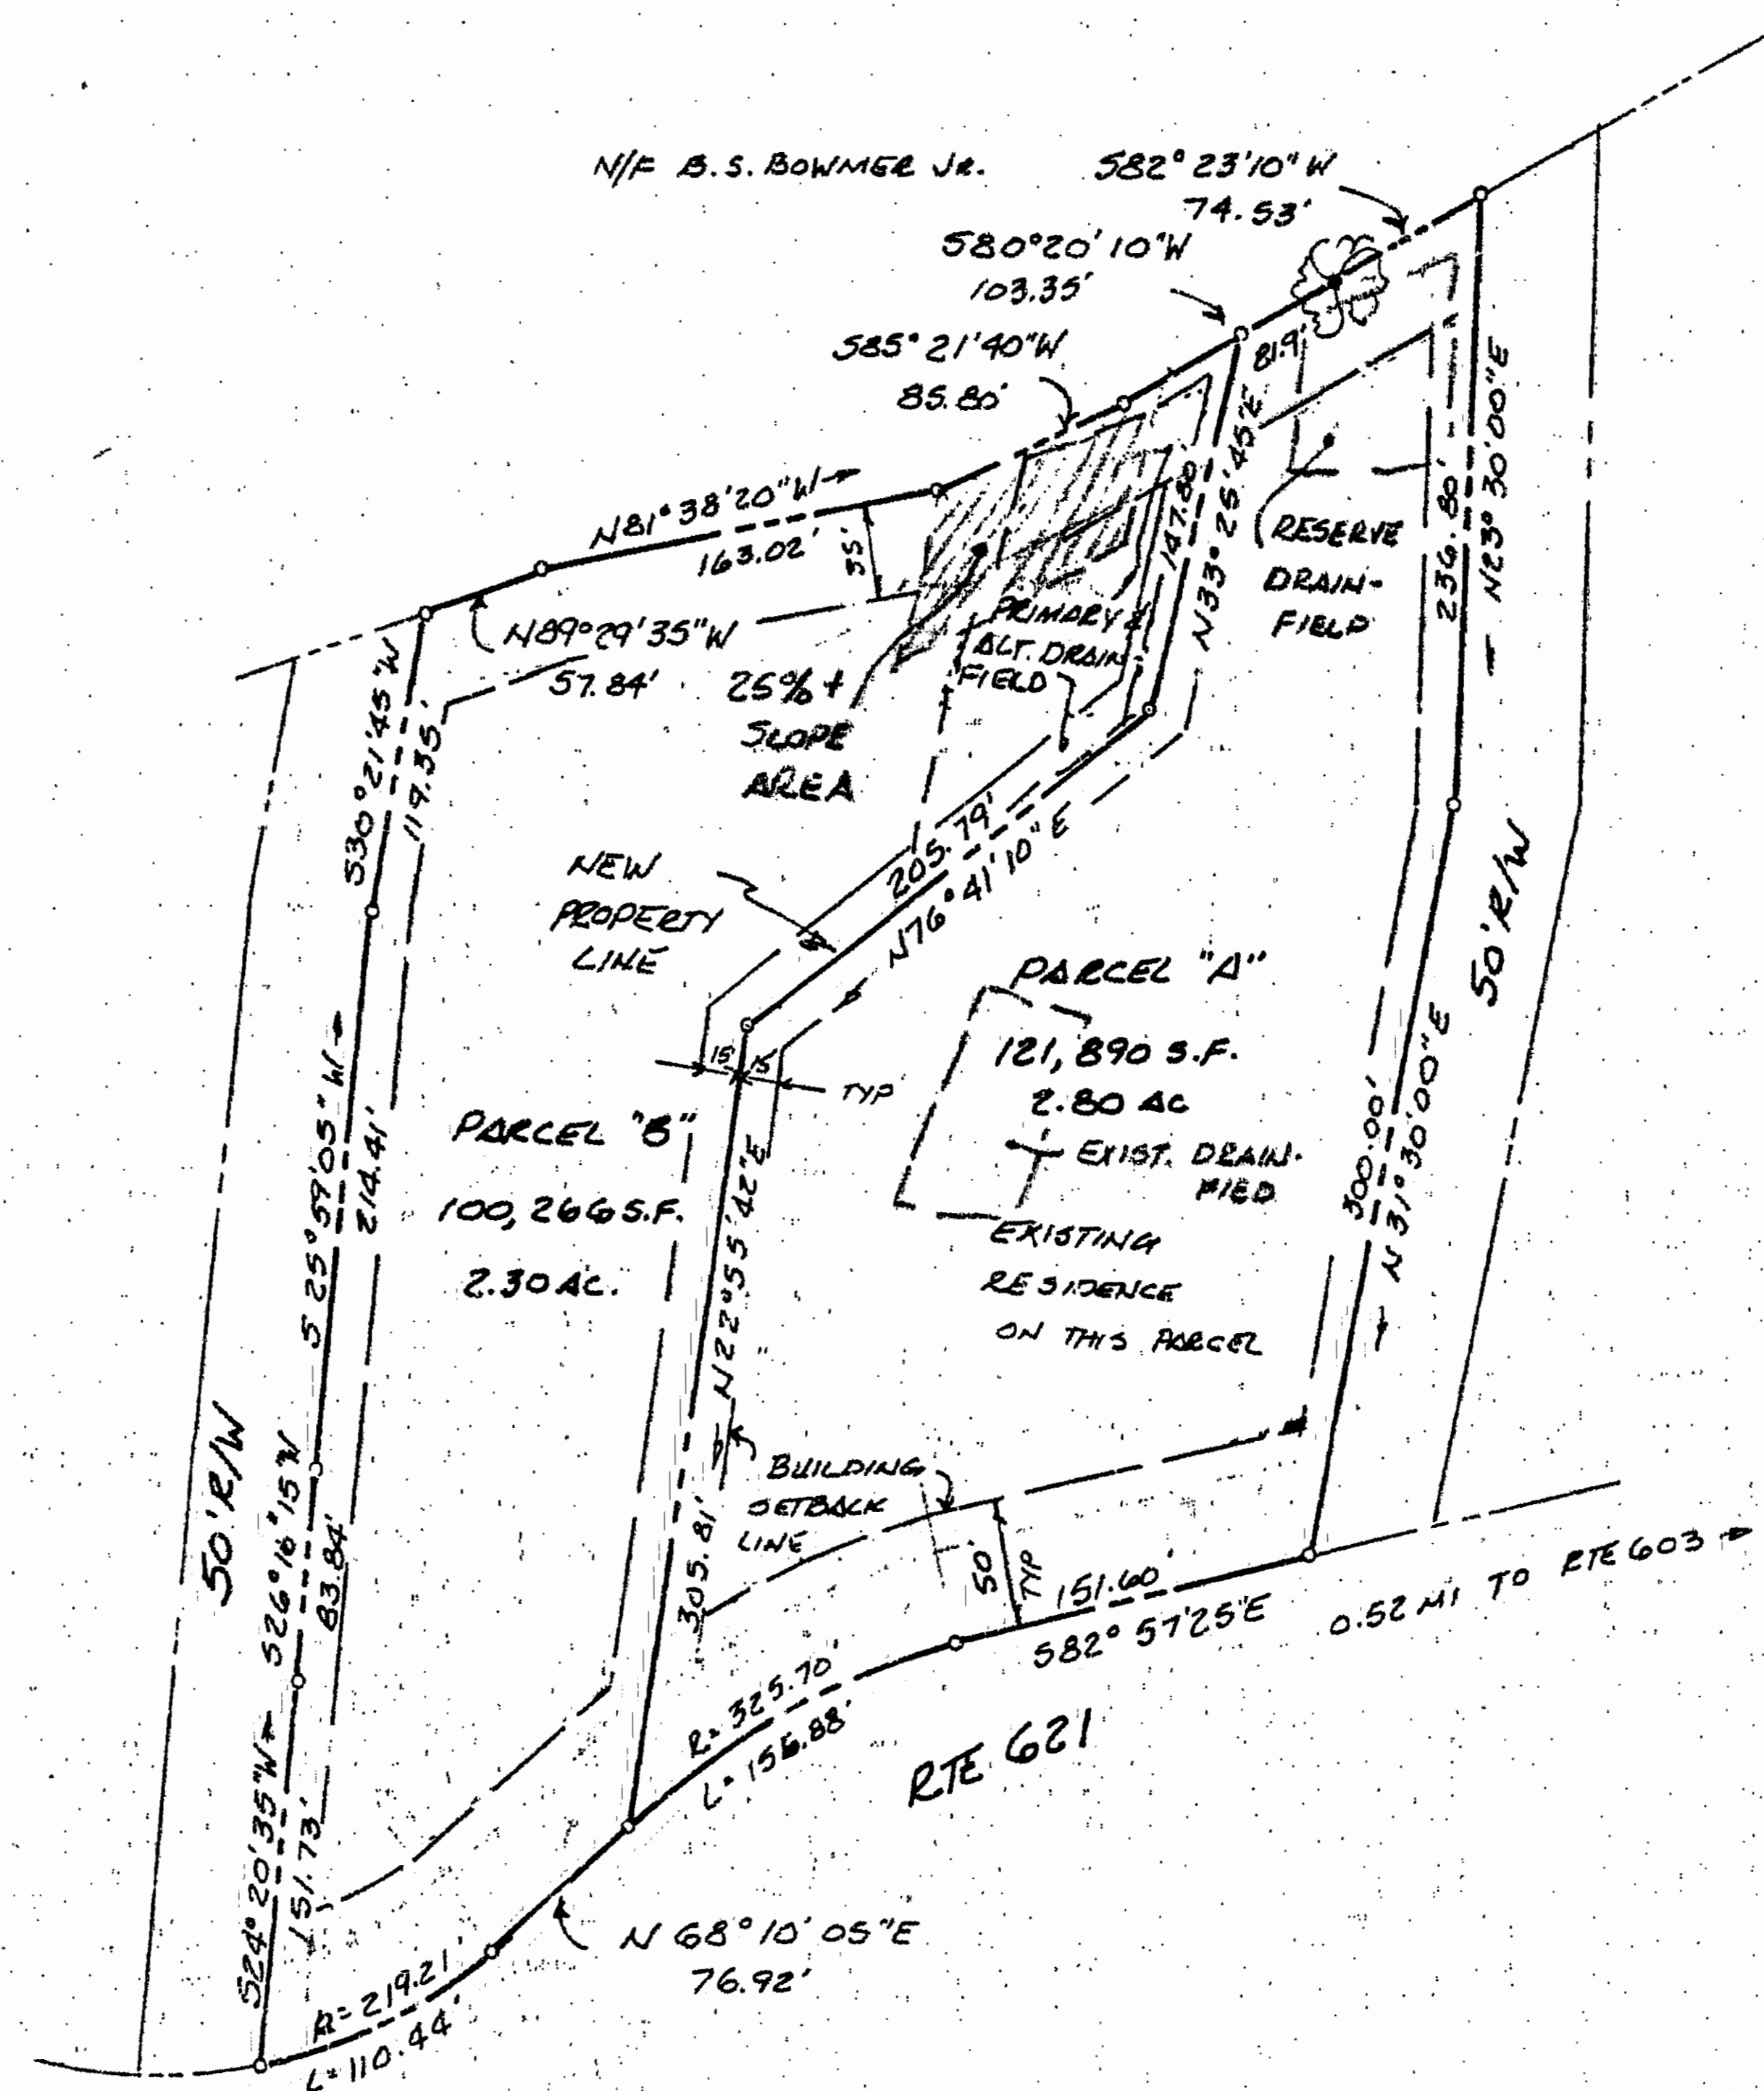


70X MAP (2-4) PARCEL (1-63)

560-A

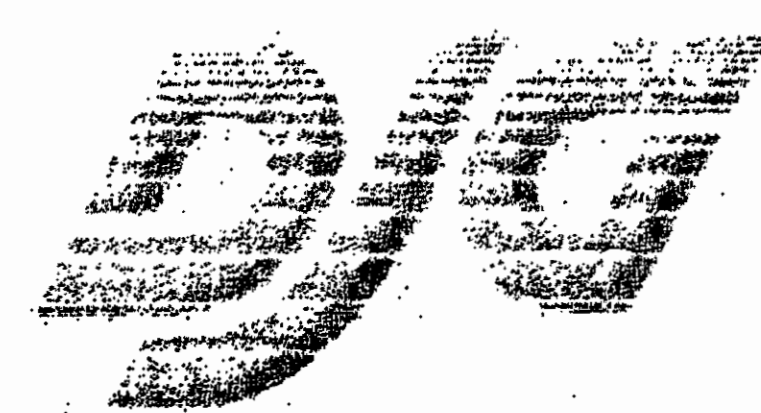

THE DEYOUNG-JOHNSON GROUP, INC.
 ENGINEERS ARCHITECTS SURVEYORS

170 BOX 197 WILLIAMSBURG, VIRGINIA 23187 (804) 253-0573

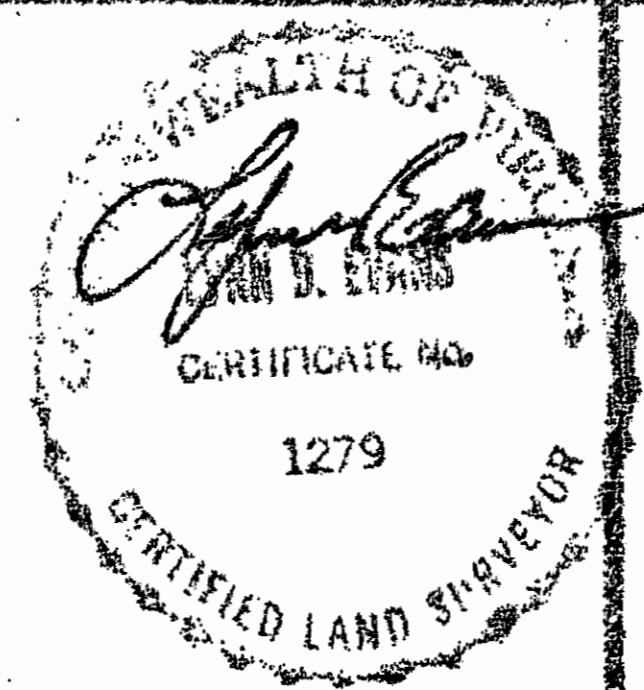

REV. 1/7/91 COUNTY COMMENTS

10:36 AM.
 Recorded 10th day of July, 1991
 in
 B. No. 521 pages 288
[Signature] Clerk

FAMILY SUBDIVISION OF PROPERTY OF
 JOHNNIE J. & MYRNA H. SLAYTON
 JAMES CITY COUNTY, VA.

DATE NOV. 1, 1990

DESIGNED

DRAWN

SCALE 1"=100'

