



NOTE:
PARCEL I IS NOT CONTIGUOUS TO
PARCELS II, III, & IV.

NOTE: PARCEL NUMBERS SHOWN
REFER TO THE DESCRIPTION
CITED IN THE SUBJECT DEED
OF TRUST.

REFERENCES: DEED OF TRUST DATED JANUARY 4, 1988;
RECORDED IN DEED BOOK 82, PAGE 319
JAMES CITY COUNTY CADASTRAL MAPS;
TAX PARCEL (32-4)(1-26, 26A & 36)

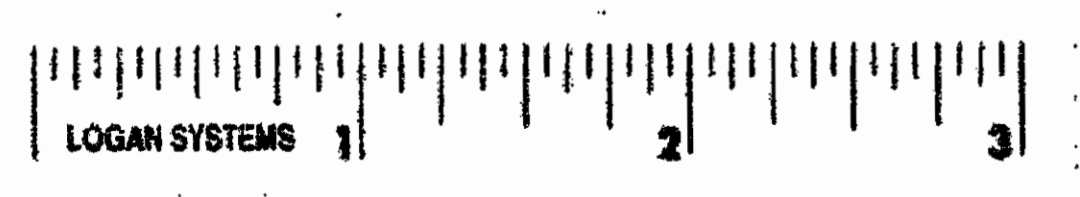

N48318

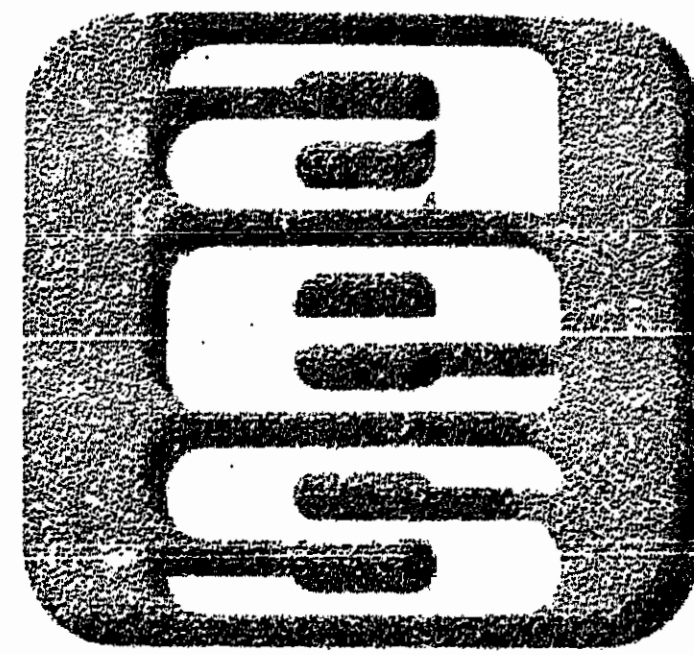

AES, a professional corporation
5248 Olde Towne Road, Suite 1
Williamsburg, Virginia 23185
(804) 253-0040
Engineering, Planning, Surveying

COMPOSITE MAP OF 231.1 Ac.±
COMPRISED OF VARIOUS PROPERTIES
OWNED IN THE NAME OF
PHILLIP RICHARDSON COMPANY, INC.
JAMES CITY COUNTY VIRGINIA

No.	DATE	REVISION / COMMENT / NOTE	BY

Designed WFM	Drawn C.A.N.
Scale 1" = 400'	Date 3/27/91
Project No. 7349	
Drawing No. 1	

11:20 AM
Recorded 11:29 AM of July 15, 1991
By No. 521 pages 414
State of Virginia Clerk