

**OWNER'S CERTIFICATE**

The subdivision of land shown on this plat and known as Lot 4, INDIGO PARK SUBDIVISION is with the free consent and in accordance with the desires of the undersigned owners, proprietors and/or trustees.

<u>Stephen M. McHenry</u> Stephen M. McHenry	<u>3-22-91</u> Date
<u>Dee D. McHenry</u> Dee D. McHenry	<u>3/23/91</u> Date

**CERTIFICATE OF NOTARIZATION**

State of VIRGINIA

City/County of James City, I. Lynn Dee Combs a Notary Public in and for the City/County and State aforesaid, do hereby certify that the persons whose names are signed to the foregoing writing have acknowledged the same before me in the City/County aforesaid. Given under my hand this 22 day of MARCH, 1991. My commission expires November 22 1994.

Lynn Dee Combs  
Signature  
Commissioned As  
Lynn Dee Combs

**CERTIFICATE OF SOURCE OF TITLE**

The property shown on this plat was conveyed by Robert P. MacCubin to Stephen M. and Dee D. McHenry by General Warranty Deed dated March 30, 1990 and recorded in the Office of the Clerk of the Circuit Court of James City County in Deed Book 469 Page 683.

**SURVEYOR'S CERTIFICATE**


I hereby certify that to the best of my knowledge or belief, this plat complies with all of the requirements of the Board of Supervisors and Ordinances of the County of James City, Virginia, regarding the platting of subdivisions within the County.

L.V. Woodson  
L.V. Woodson, CLS 1201  
MARCH 20, 1991  
Date


**CERTIFICATE OF APPROVAL**

This subdivision is approved by the undersigned in accordance with existing subdivision regulations and may be admitted to record.

<u>J. D. Hall</u> Virginia Department of Transportation	<u>3-27-91</u> Date
<u>Alan E. M... ..</u> Virginia Department of Health	<u>3-27-91</u> Date
<u>[Signature]</u> Subdivision Agent of James City County	<u>4/26/91</u> Date

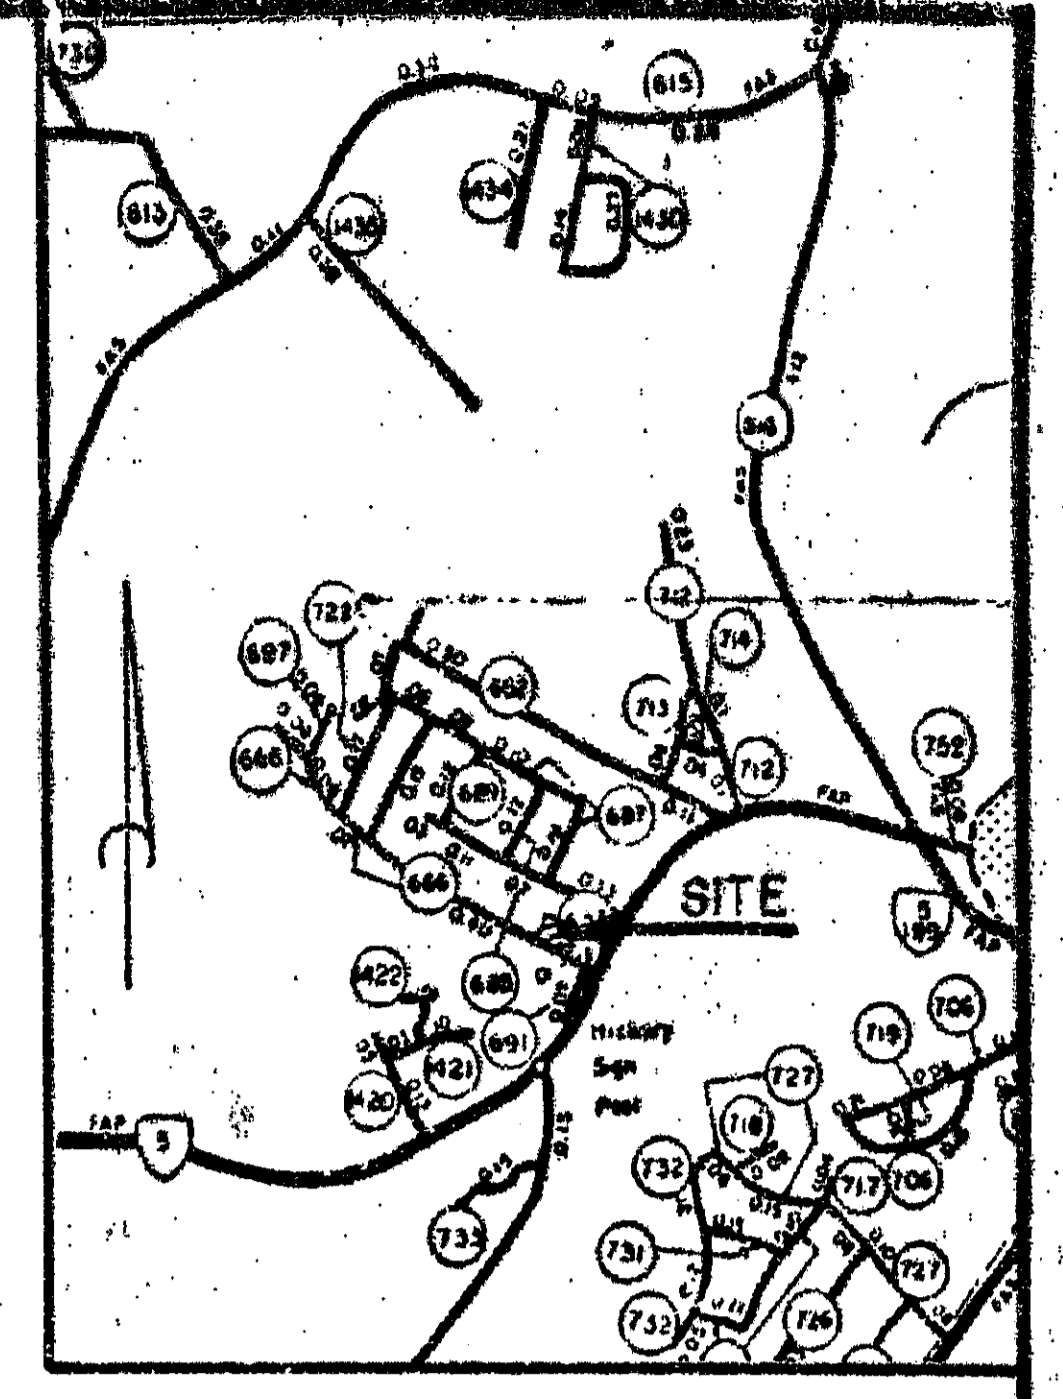

LOCATION MAP

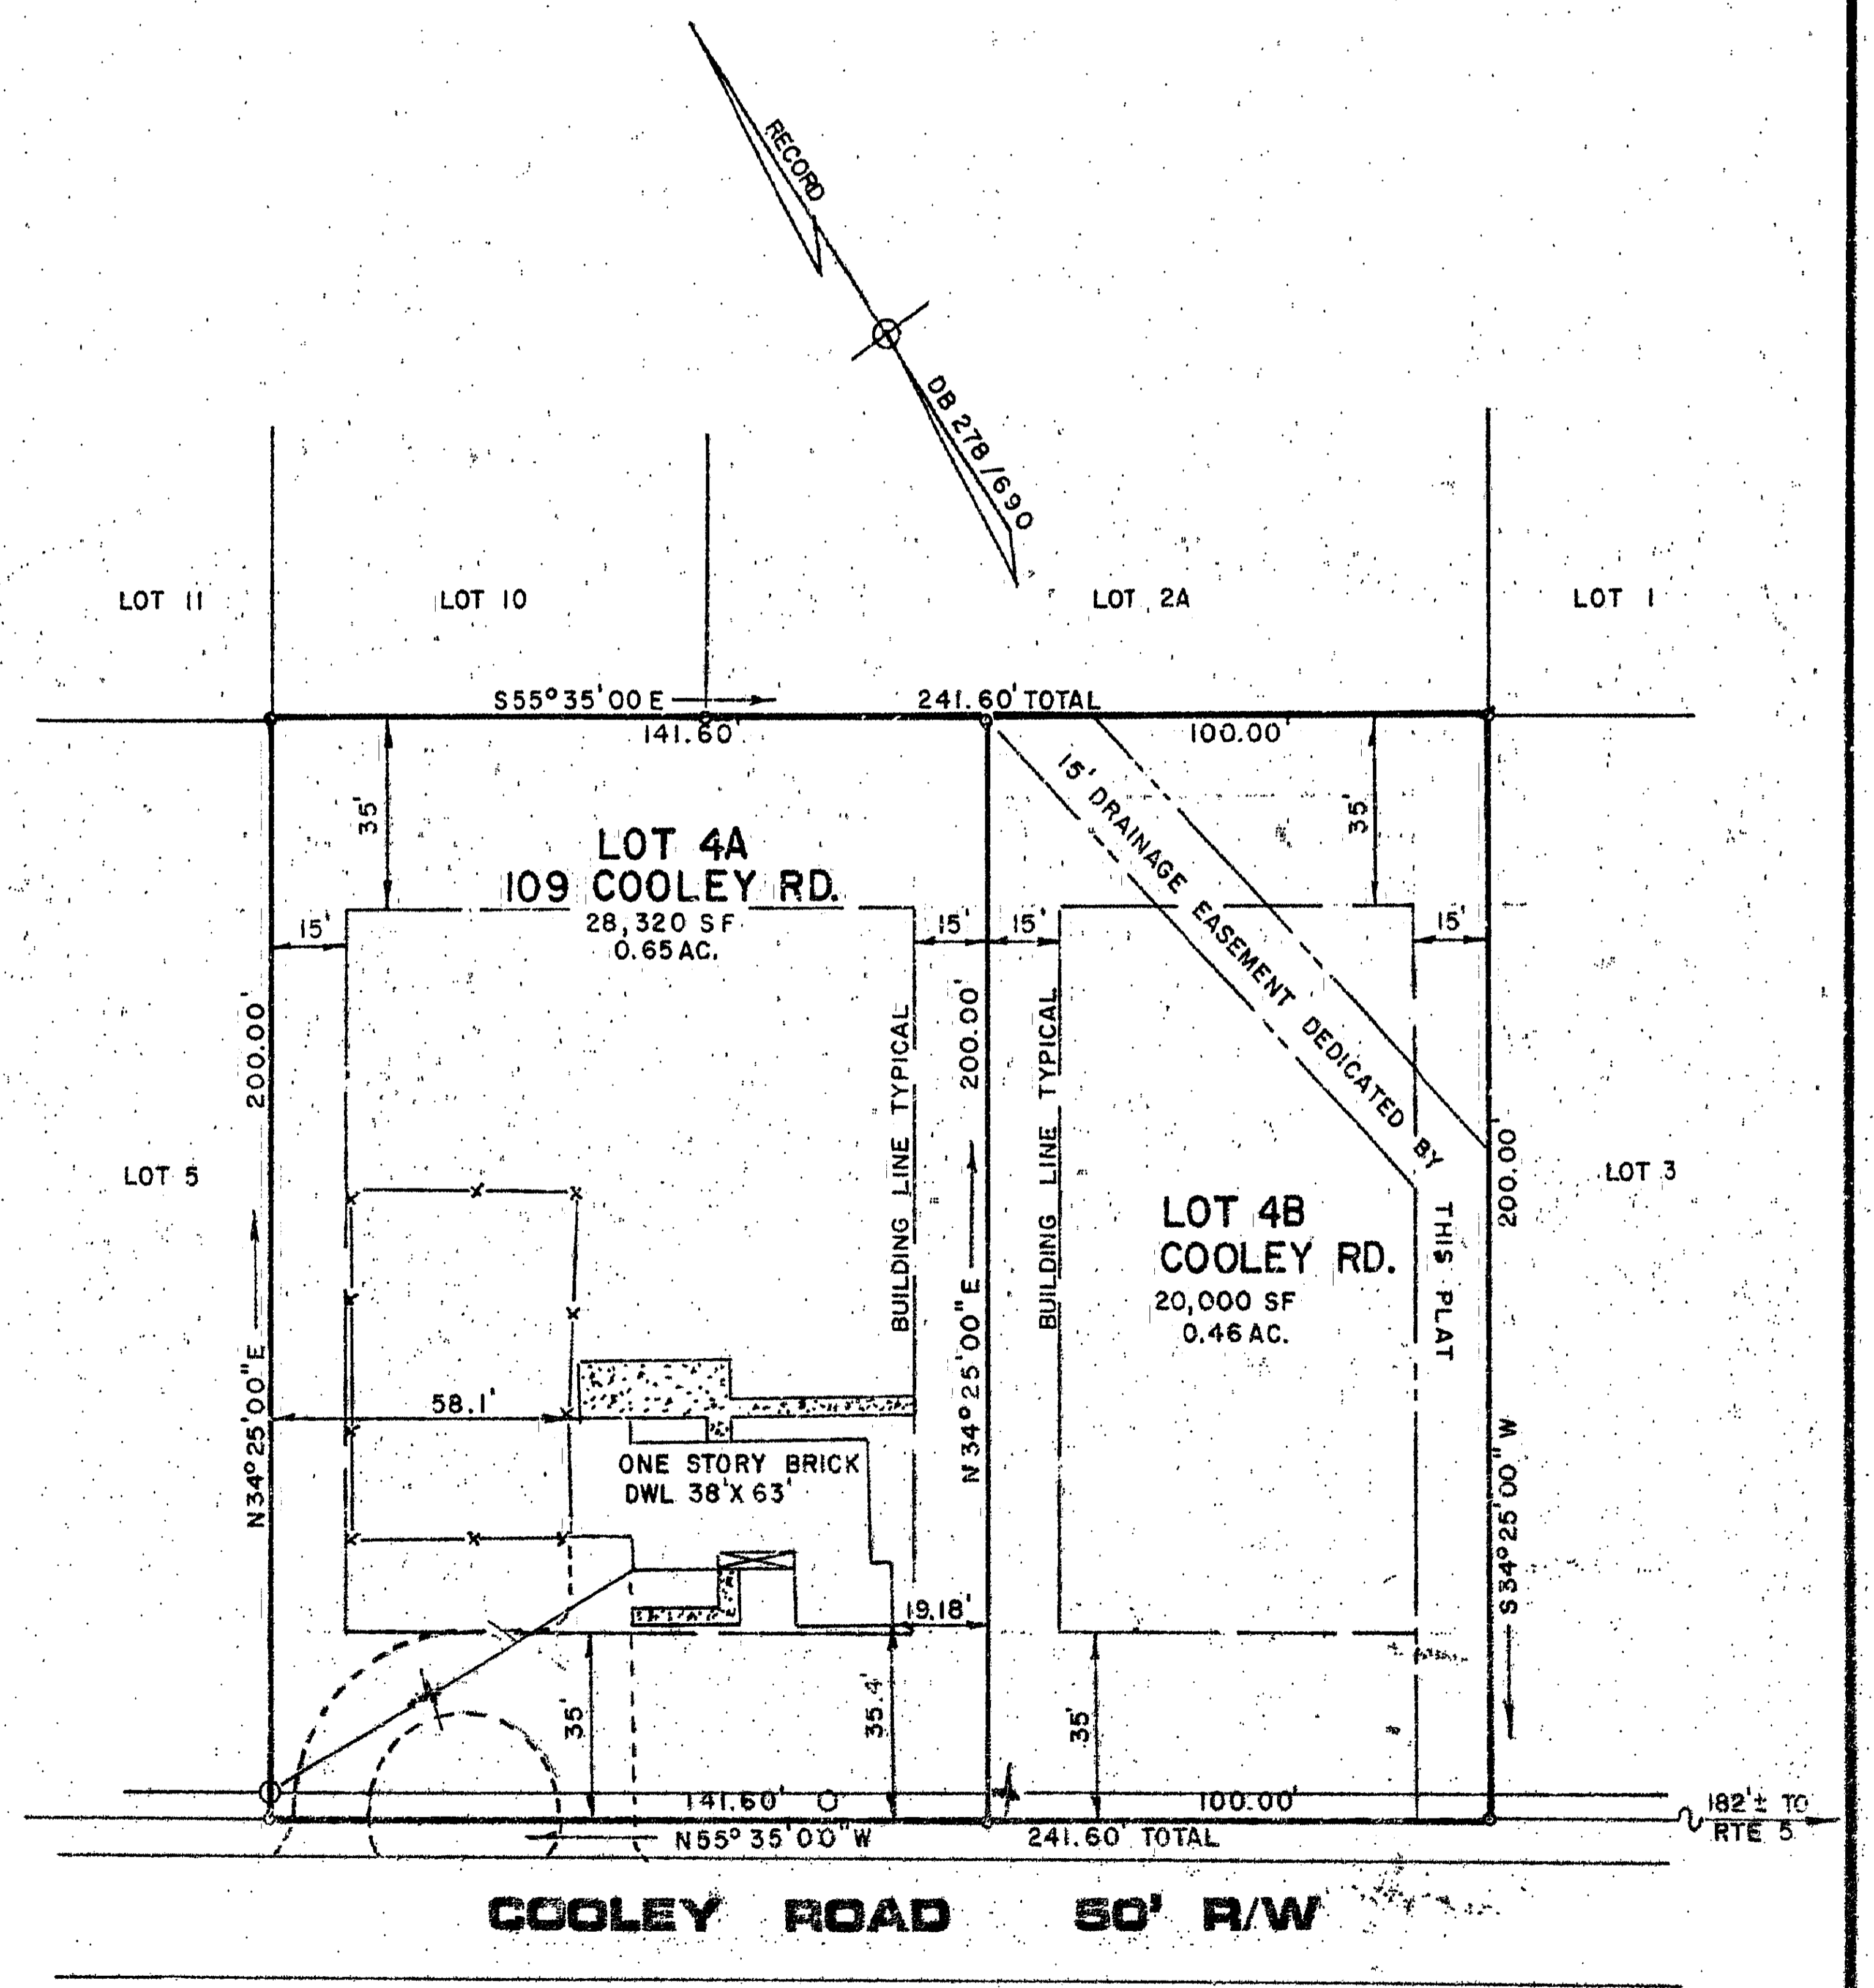


COOLEY ROAD 50' R/W

PROPERTY IS ZONED R-1  
PUBLIC WATER & SEWER AVAILABLE

L. V. WOODSON & ASSOCIATES, INC.  
ENGINEERS, SURVEYORS & PLANNERS  
100 BACON AVENUE  
WILLIAMSBURG, VIRGINIA 23185

RESUBDIVISION OF:  
**LOT 4, INDIGO PARK**  
STANDING IN THE NAME OF:  
**STEPHEN M. & DEE D. McHENRY**  
JAMES CITY COUNTY, VA.

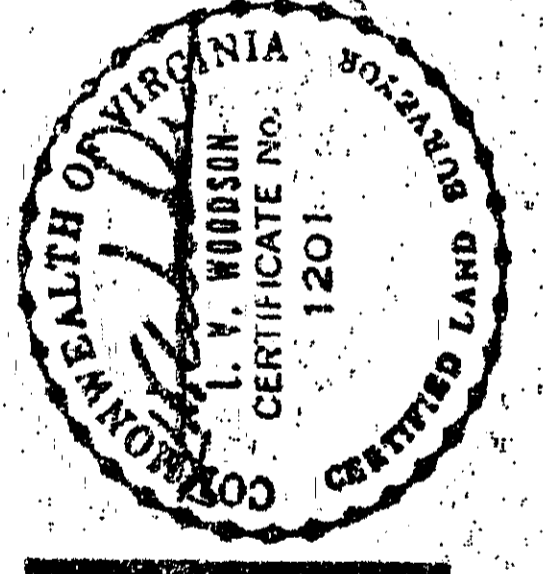

NO.	DATE	REVISION / COMMENT / NOTE

Designed	Drawn
L.V.W.	L.V.W.
Scale	Date
1" = 40'	3/19/91
Project No.	
<b>A4615</b>	
Drawing No.	
<b>A4615-1</b>	

3:24pm  
Received 2nd copy of Oct 1991  
D.B. No. 532 465  
[Signature] Clerk

