

LOOP CURVE TABLE



OPEN SPACE CURVE DATA

Tables with columns: DELTA, CHORD, LENGTH, TANGENT, CHORD BEARING, and CHORD BEARING. Contains numerical data for curve calculations.

NOTE: DENOTES VIRGINIA DEPARTMENT OF TRANSPORTATION EASEMENT

RIGHT-OF-WAY CURVE TABLE

Table with columns: DELTA, RADIUS, LENGTH, TANGENT, CHORD, CHORD BEARING. Contains numerical data for right-of-way curves.

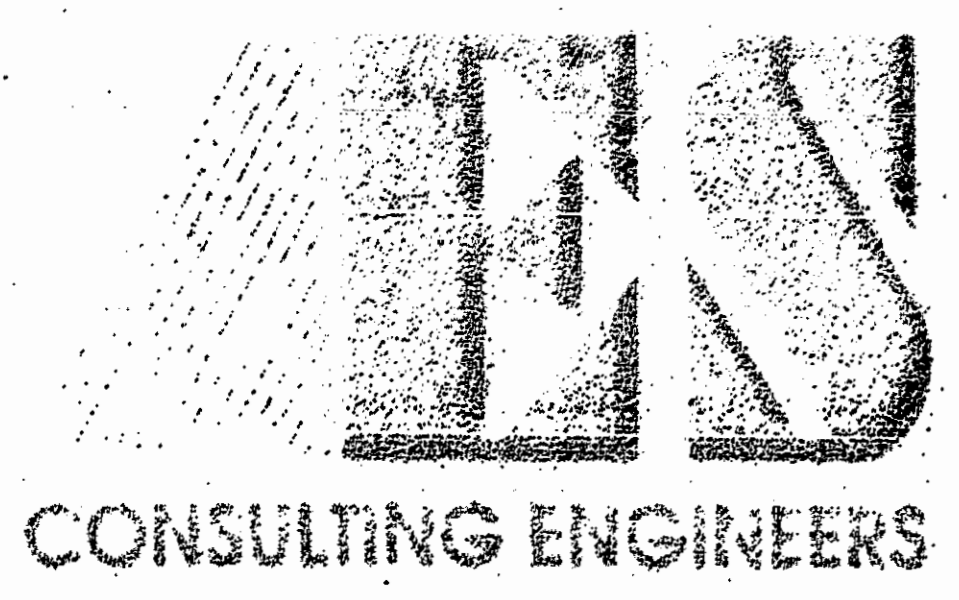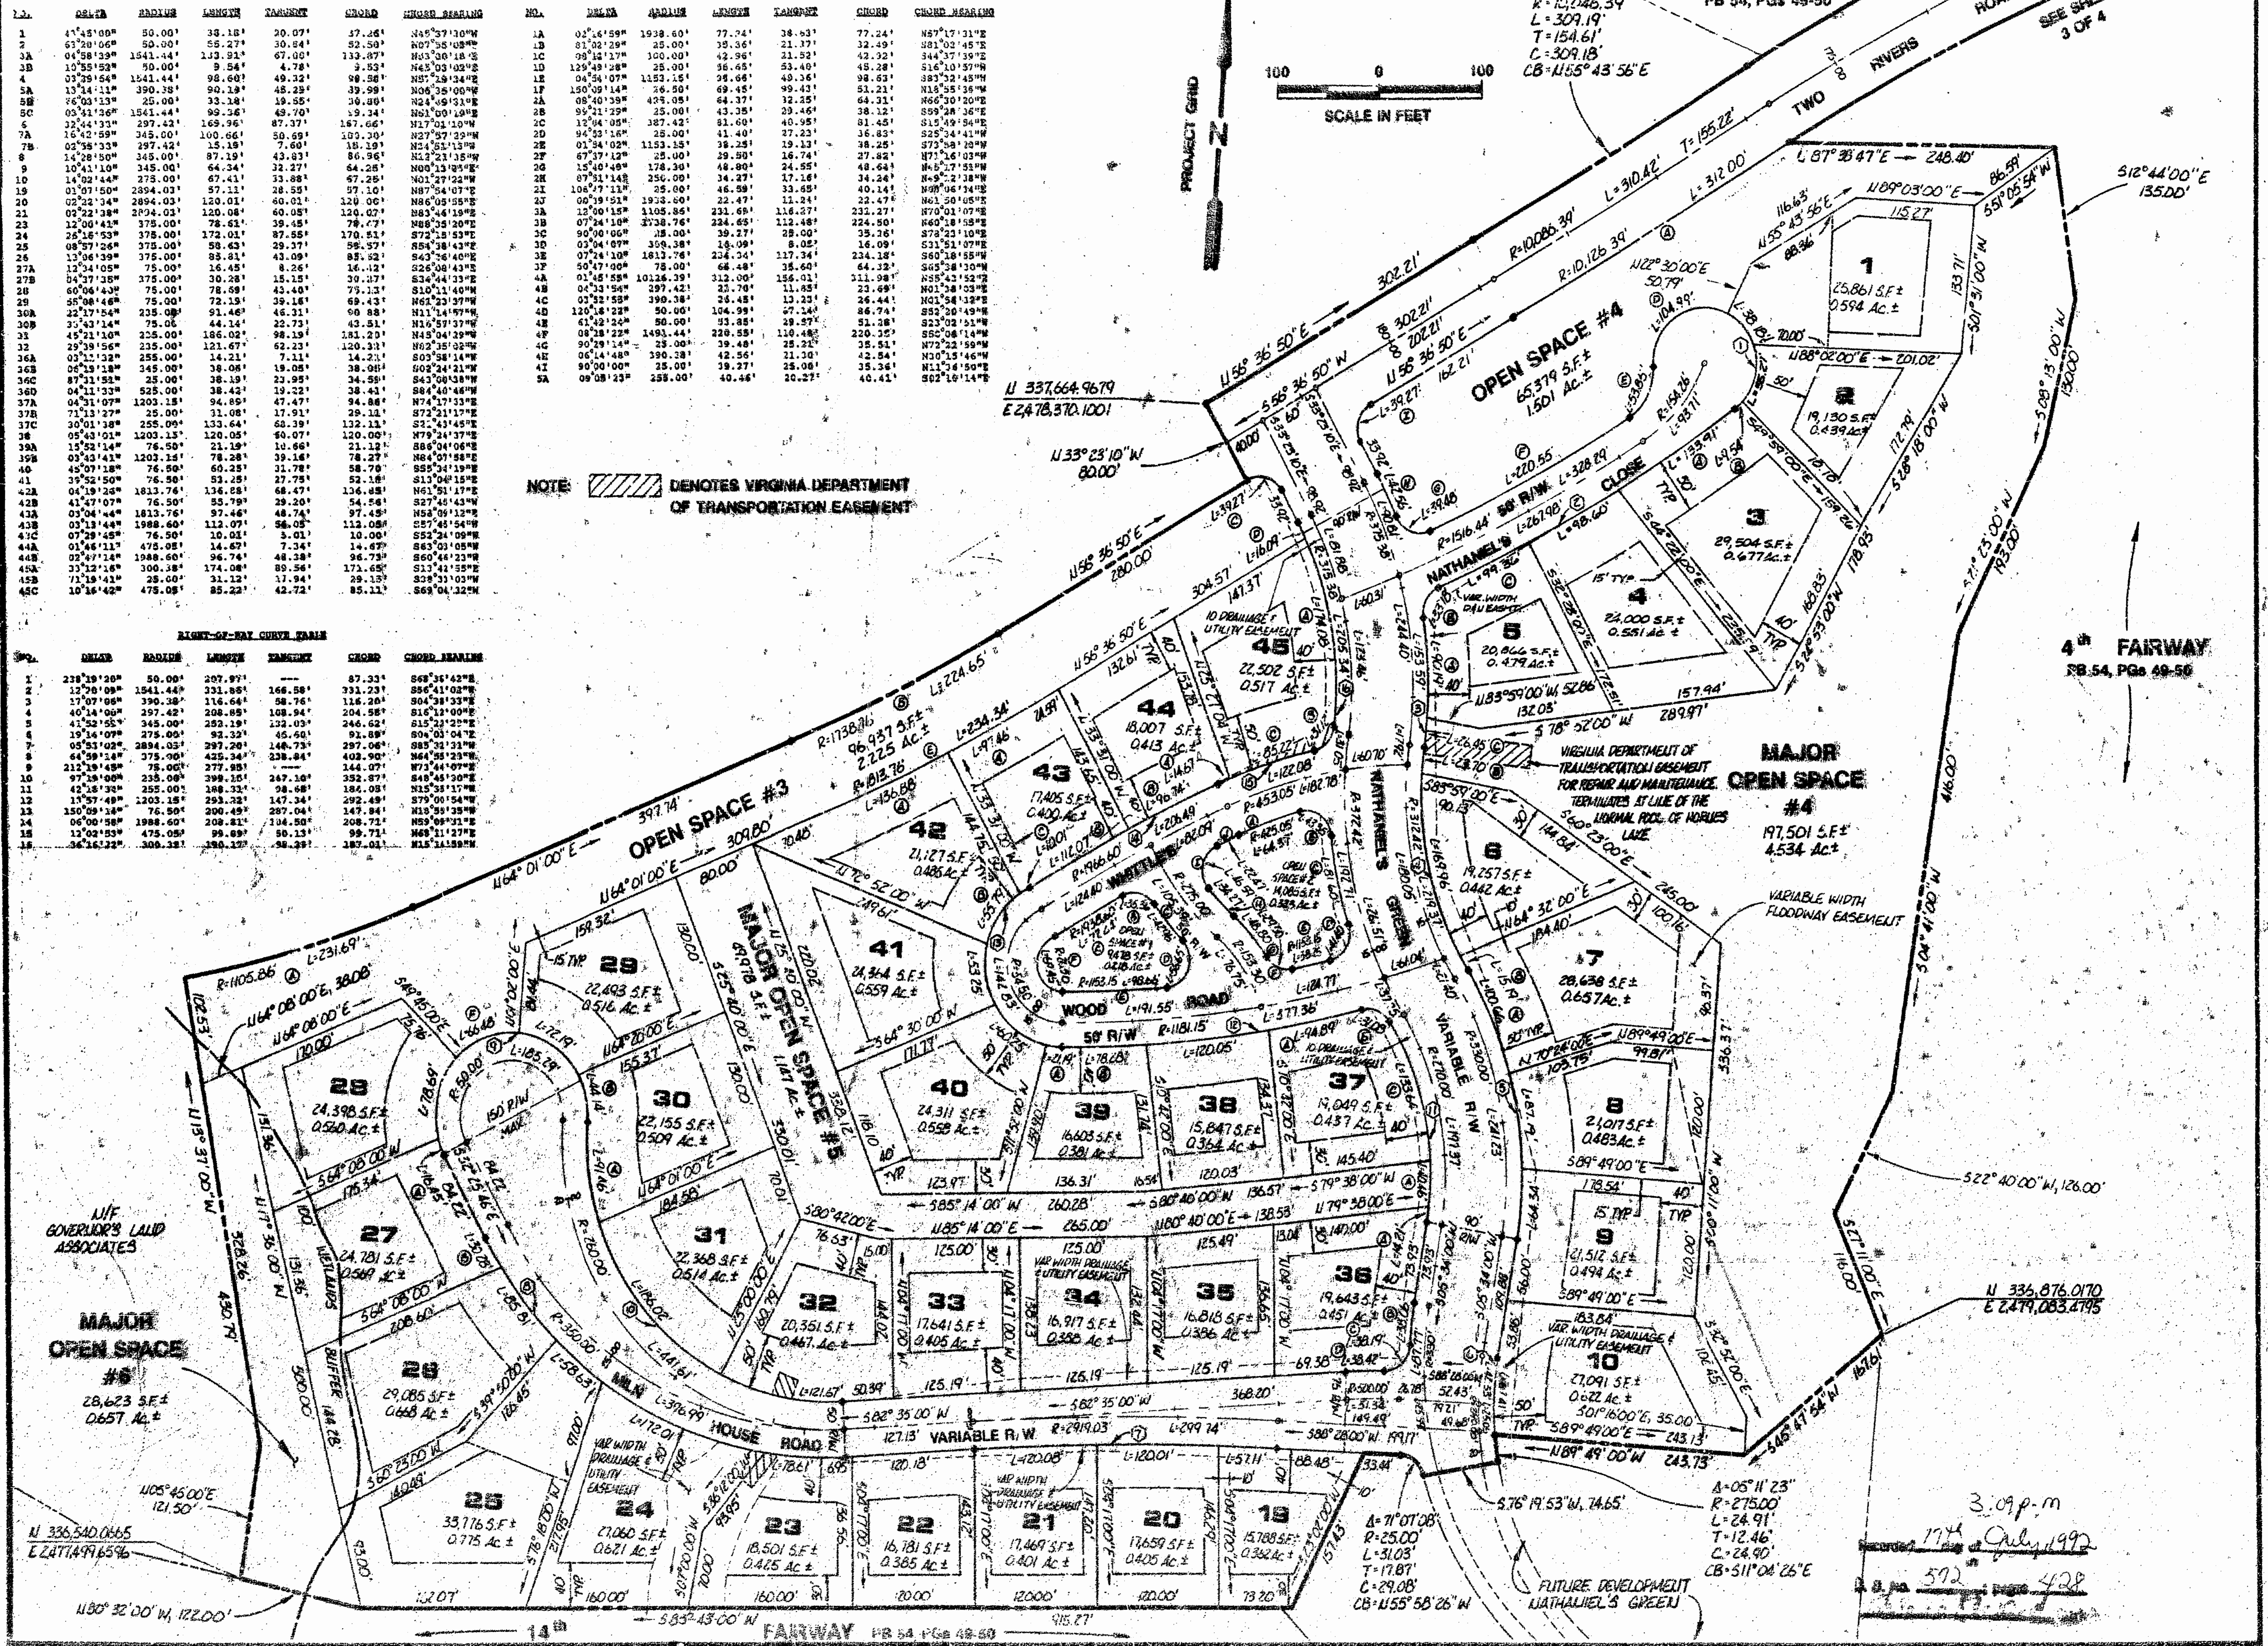

5248 Old Towne Road, Suite 1
Williamsburg, Virginia 23188
(804) 253-0040
Fax (804) 220-8994

PLAT OF NATHANIEL'S GREEN THE GOVERNOR'S LAND
At Two Rivers
POWhatan DISTRICT JAMES CITY COUNTY VIRGINIA

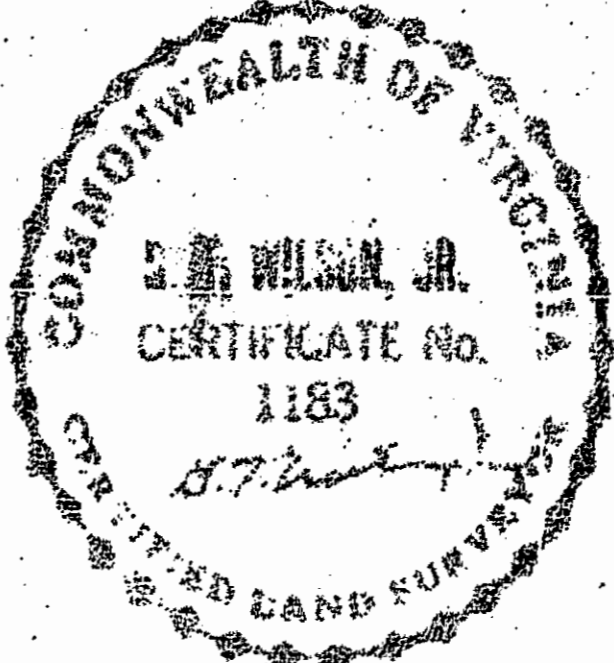


Table with columns: No., DATE, REVISION, COMMENT, NOTE. Includes drawing details and revision history.

Table with columns: Designed, Drawn, State, Date, Project No., Drawing No. Includes project information.