

ADJUSTMENT PARCEL "I"
7272 S.F.±
0.167 AC.±
TO BE CONVEYED TO THE GOVERNOR'S LAND FOUNDATION

ADJUSTMENT PARCEL "G"
11,126 S.F.±
0.255 AC.±
TO BE CONVEYED TO THE GOVERNOR'S LAND ASSOCIATES

ADJUSTMENT PARCEL "H"
718 S.F.±
0.016 AC.±
W/F
THE GOVERNOR'S LAND FOUNDATION
PB 54, PGs 49-50


PB 54, PGs 49-50
THE GOVERNOR'S LAND FOUNDATION

PB 54, PGs 49-50
THE GOVERNOR'S LAND FOUNDATION

ADJUSTMENT PARCEL CURVE TABLE

NO.	DELTA	RADIUS	LENGTH	TANGENT	CHORD	CHORD BEARING
A	13°26'55"	235.00'	55.16'	27.71'	55.03'	N04°46'19"W
B	28°17'30"	285.00'	140.73'	71.83'	139.30'	N02°38'59"E
C	07°08'59"	235.00'	29.32'	14.68'	29.31'	N13°13'14"E
D	08°26'43"	235.00'	34.64'	17.35'	34.61'	S12°39'53"E
E	01°53'03"	285.00'	9.37'	4.69'	9.37'	S15°56'43"E
F	37°11'23"	285.00'	184.99'	95.88'	181.76'	N03°35'30"E
G	12°47'59"	235.00'	52.50'	26.36'	52.39'	N15°47'12"E

2:43 p.m.
30th Nov 1992
L. J. ...
C. ...

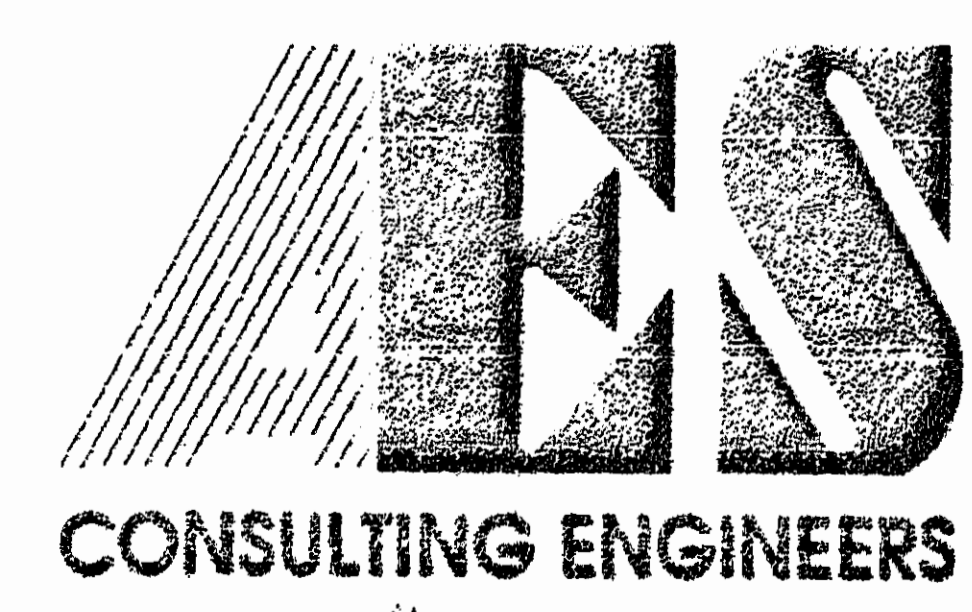

5248 Olde Towne Road, Suite 1
Williamsburg, Virginia 23188
(804) 253-0040
Fax (804) 220-8994

PLAT OF
NATHANIELS RUN
THE
GOVERNOR'S LAND
At Two Rivers
POWhatan District JAMES CITY COUNTY VIRGINIA



DESIGNED	DATE
Drawn	DATE
PLAT RECORDED IN	
VOLUME 56 PAGE 61	
NO.	DATE
REVISION / COMMENT / NOTE	
BY	

Designed	Drawn
VMB	VMB
Scale	Date
1"=50'	SEPT. 1992
Project No.	
7173	
Drawing No.	
4 of 4	

