

NOTES:

- THIS SURVEY IS INTENDED FOR BOUNDARY AGREEMENT, AND IS BASED UPON OCCUPATIONAL EVIDENCE AS FOUND AND MEASURED IN THE FIELD. RECORDED DATA IS SHOWN IN PARENTHESES.
- THIS PROPERTY LIES IN FLOOD ZONE X, PER F.I.R.M. No. 510201-0005 B, DATED 2/6/91. (ZONE X IS OUTSIDE THE 500 YEAR FLOODPLAIN.)

$\Delta: 06^{\circ}47'16''$
 $R: 561.62'$
 $L: 66.54'$
 $T: 33.31'$
 $C: 66.50'$
 $CB: N62^{\circ}49'41''W$

 $\Delta: 06^{\circ}47'02''$
 $R: 561.62'$
 $L: 66.50'$
 $T: 33.28'$
 $C: 66.46'$
 $CB: N65^{\circ}31'04''W$

RACEFIELD DRIVE


$\Delta: 06^{\circ}35'11''$
 $R: 248.36'$
 $L: 28.41'$
 $T: 14.22'$
 $C: 28.39'$
 $CB: N71^{\circ}43'11''W$

 $\Delta: 06^{\circ}35'11''$
 $R: 248.36'$
 $L: 28.11'$
 $T: 14.22'$
 $C: 28.39'$
 $CB: N77^{\circ}27'04''W$

$\Delta: 35^{\circ}30'23''$
 $R: 248.46'$
 $L: 153.91'$
 $T: 79.52'$
 $C: 151.46'$
 $CB: S87^{\circ}15'02''W$


$\Delta: 30^{\circ}11'14''$
 $R: 248.36'$
 $L: 156.86'$
 $T: 81.15'$
 $C: 154.06'$
 $CB: S88^{\circ}34'08''W$

12:56 p.m.
 Recorded 5th day of January, 1993
 B.P. No. 599, pages 141
Ch. Swain, Clerk

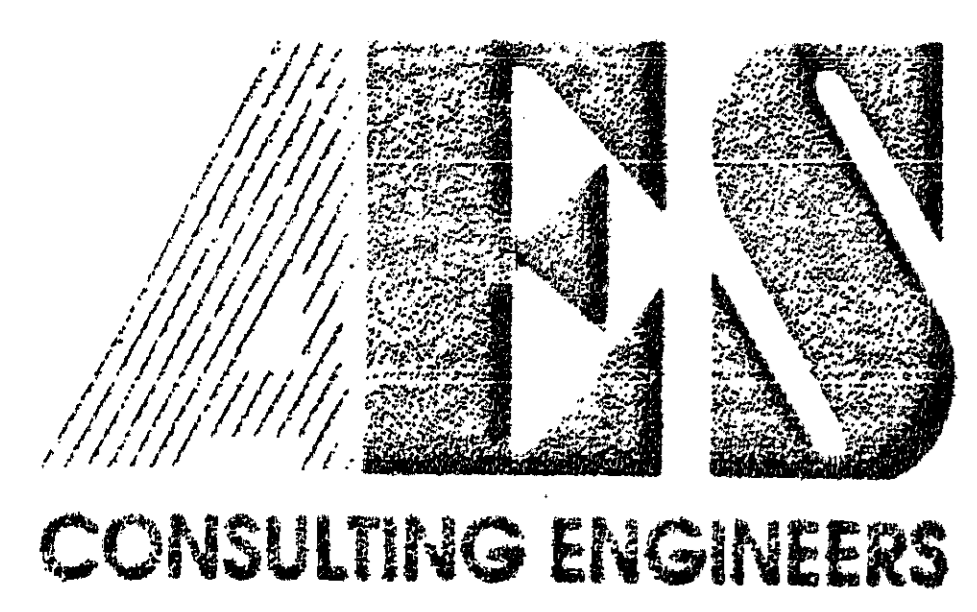

5248 Olde Towne Road, Suite 1
 Williamsburg, Virginia 23188
 (804) 253-0040
 Fax (804) 220-8994

PLAT OF SURVEY
LOT 11, SECTION 4A, RACEFIELD
 STONEHOUSE DISTRICT JAMES CITY COUNTY VIRGINIA

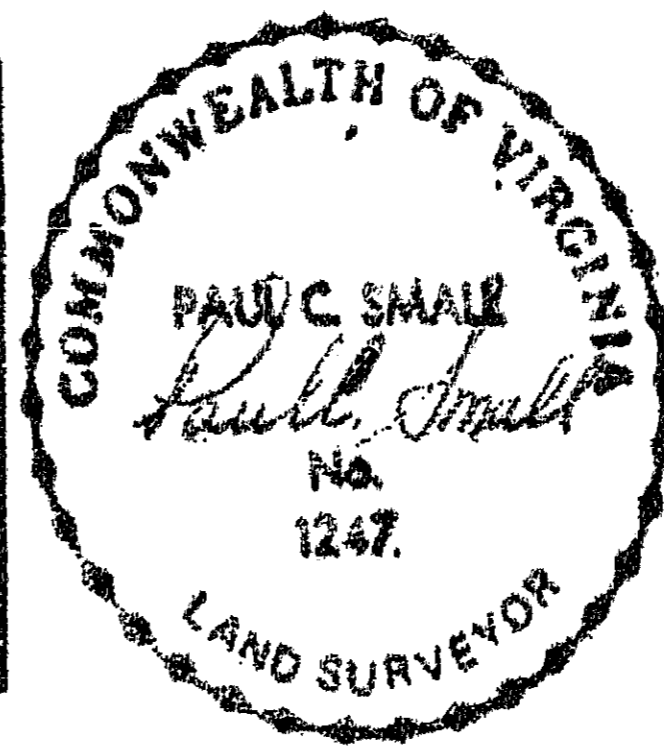

NO.	DATE	REVISION / COMMENT / NOTE	BY

Designed WFM	Drawn CMA
Scale 1" = 30'	Date 1/31/92
Project No. 21521	
Drawing No. 1 OF 1	

