

N/F  
 ANHEUSER BUSCH, INC.  
 "WAR HILL TRACT"  
 TAX PARCEL (32-2)(1-57)

N/F  
 SEASON'S TRACE  
 DEVELOPMENT, INC.  
 DB.149 / 185

SEASON'S TRACE  
 SECTION VII-B  
 PB. 40, PG. 70

SEASON'S TRACE  
 SECTION IX  
 P.B. 50, PG. 23-24

SEASON'S TRACE  
 SECTION VIII-B  
 PB. 39, PG. 99

SEASON'S TRACE  
 SECTION VIII-A  
 PB. 39, PG. 39


SEASON'S TRACE  
 SECTION VII-A  
 PB. 39, PG. 30

SEASON'S TRACE  
 SECTION VI  
 PB. 37, PG. 59

Recorded 1:55pm  
 27th day of April 1993  
 in  
 A.B. No. 615, pages 253  
 Wilbur Shaw Clerk


**CURVE TABLE**

No.	DELTA	RADIUS	LENGTH	TANGENT	CHORD	CH. BEARING
1	48°42'17"	360.00'	306.01'	162.94'	296.88'	N48°42'40"W
2	12°33'42"	360.00'	78.93'	39.62'	78.77'	N79°20'47"W
3	23°01'30"	340.00'	136.63'	69.25'	135.72'	N74°06'52"W
4	116°17'18"	25.00'	50.74'	40.23'	42.47'	N04°27'29"W
5	36°45'33"	194.60'	124.85'	64.66'	122.72'	N35°18'25"E

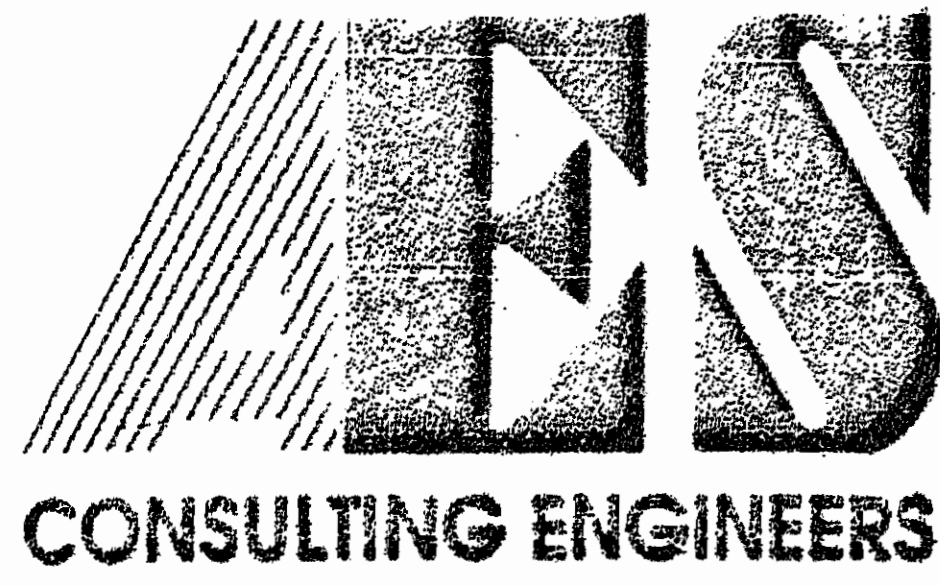

5248 Olde Towne Road, Suite 1  
 Williamsburg, Virginia 23188  
 (804) 253-0040  
 Fax (804) 220-8994

PLAT OF CORRECTION  
**SEASON'S TRACE**  
 SECTION IX-B  
 LOTS 10-24, (FUTURE SECTION X)  
 POWHATAN DISTRICT JAMES CITY COUNTY VIRGINIA

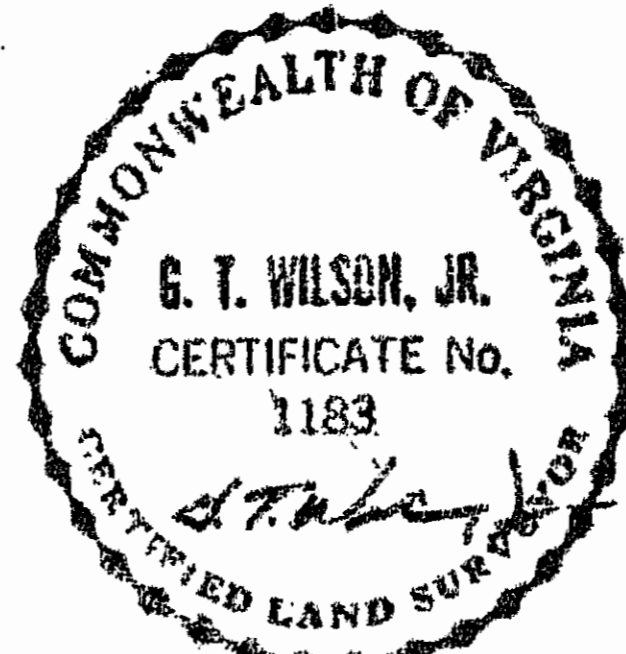

No.	DATE	REVISION / COMMENT / NOTE	BY
1	3/29/93	REVISED PER OWNER.	ELC

Designed AES  
 Drawn BB  
 Scale Date  
 1"=50' 3/19/93  
 Project No.  
 7787  
 Drawing No.  
**2 of 2**