


MATCH LINE SEE SHEET 1

S. R. 199 R/W VARIES

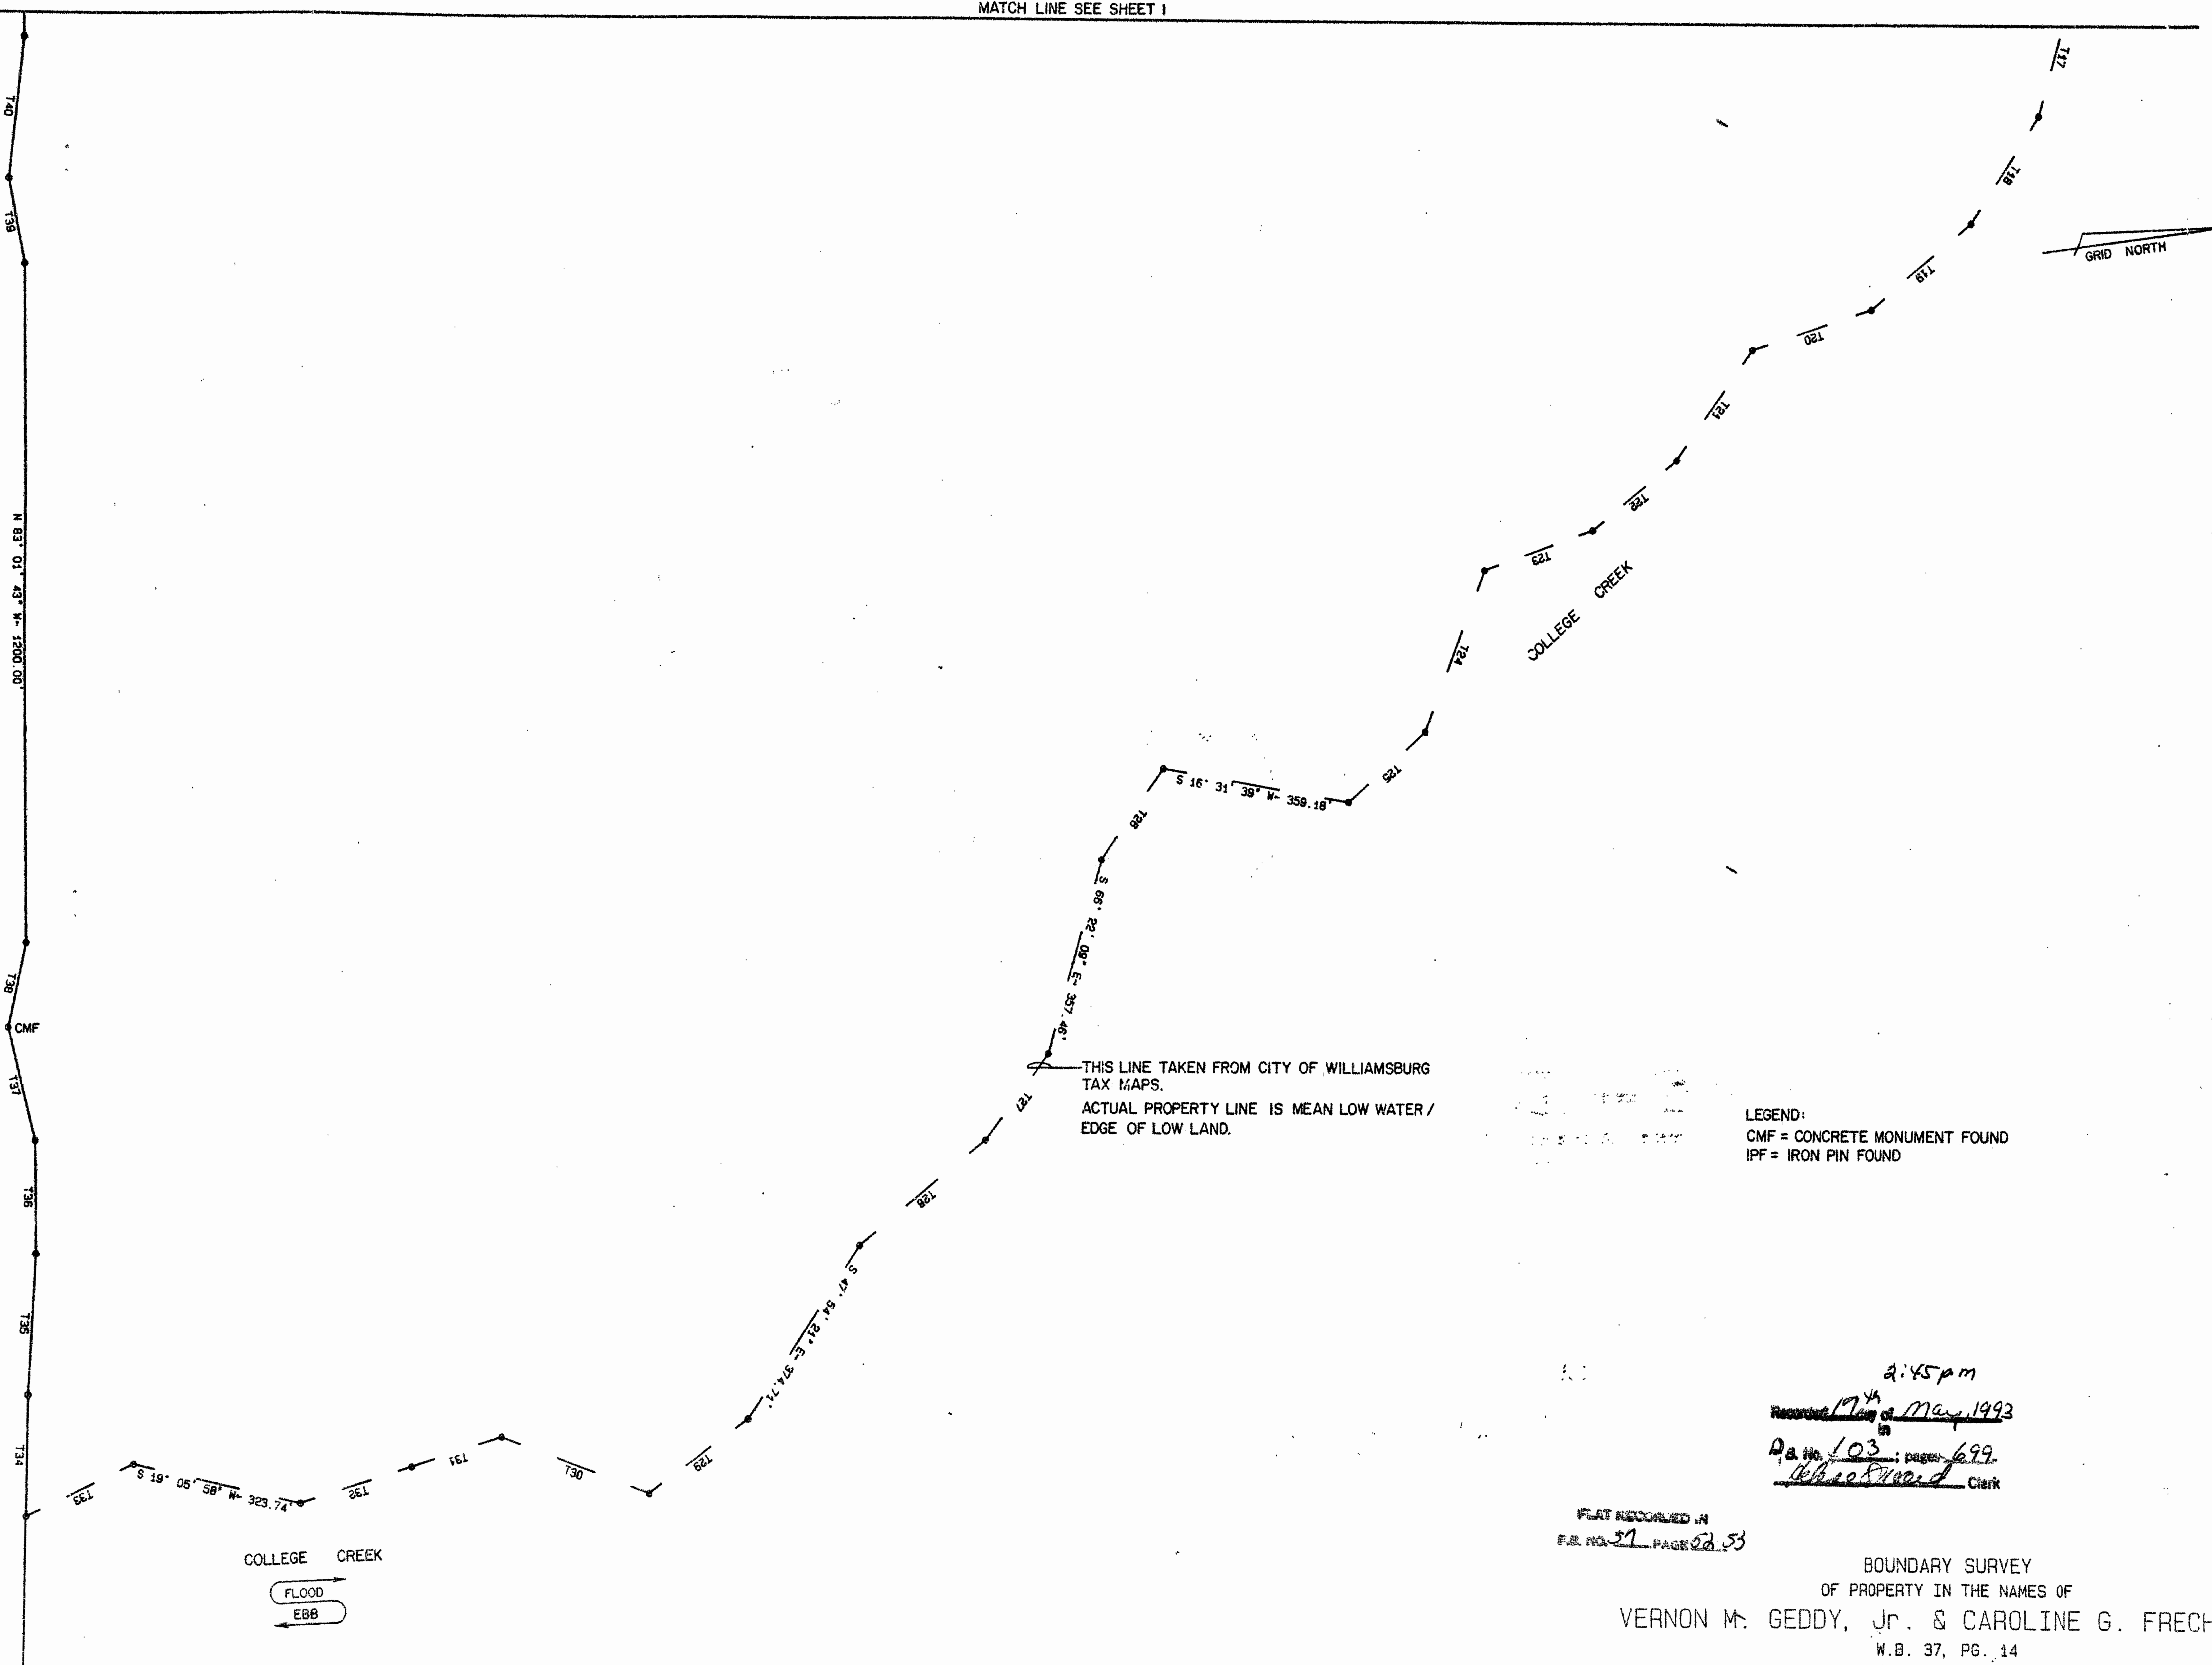

THIS LINE TAKEN FROM CITY OF WILLIAMSBURG TAX MAPS.
 ACTUAL PROPERTY LINE IS MEAN LOW WATER / EDGE OF LOW LAND.

LEGEND:
 CMF = CONCRETE MONUMENT FOUND
 IPF = IRON PIN FOUND

2:45 pm
 Recorded Map of May 1993
 P. & No. 103; pages 699.
 [Signature] Clerk

PLAT RECORDED IN
 F.B. NO. 27 PAGE 52, 53

BOUNDARY SURVEY
 OF PROPERTY IN THE NAMES OF
 VERNON M. GEDDY, Jr. & CAROLINE G. FRECHETTE
 W.B. 37, PG. 14
 WILLIAMSBURG, VIRGINIA
 DATE: JAN. 29, 1990 SCALE: 1" = 200'
 LANGLEY & McDONALD, P.C.
 ENGINEERS - PLANNERS - SURVEYORS
 VIRGINIA BEACH & WILLIAMSBURG, VIRGINIA
 SHEET 2 OF 2

