

SOURCE OF TITLE:

THE LAND EMBRACED WITHIN LOT NUMBER 2 WAS CONVEYED TO JUNIUS & MYRTLE Y. POOLE BY DEED RECORDED MARCH 6, 1964 AND RECORDED IN DEED BOOK 94 PAGE 67. THE LAND EMBRACED WITHIN LOT NUMBER 3 WAS CONVEYED TO ANTHONY L. & TAMMY LOU STEELE BY DEED DATED JULY 27, 1988 AND RECORDED IN DEED BOOK 402 PAGE 58 IN THE CLERK'S OFFICE, JAMES CITY COUNTY CIRCUIT COURT.

THIS SUBDIVISION IS APPROVED BY THE UNDERSIGNED IN ACCORDANCE WITH EXISTING REGULATIONS AND MAY BE COMMITTED TO RECORD AS THE LAW REQUIRES.

BY Sharon L. Dear DATE July 23, 1993
FOR JAMES CITY COUNTY

OWNERS CONSENT:

THIS SUBDIVISION IS WITH THE FREE CONSENT AND IN ACCORDANCE WITH THE WISHES AND DESIRES OF THE UNDERSIGNED OWNERS:

Junius Poole DATE July 23, 1993
Myrtle Y. Poole DATE July 23, 1993
Tammy Lou Steele DATE July 23, 1993
Anthony L. Steele DATE July 23, 1993

STATE OF VIRGINIA: COUNTY OF JAMES CITY:
IN THE CLERK'S OFFICE OF THE CIRCUIT COURT, THIS 10 DAY OF Aug, 1993
THIS MAP WAS PRESENTED AND ADMITTED TO THE RECORDS AS THE LAW DIRECTS.

TESTE: Sharon L. Dear CLERK

PLAT BOOK 57 PAGE 100




I, SHARON L. DEAR, A NOTARY PUBLIC, DO CERTIFY THAT THE PERSONS WHOSE NAMES ARE SIGNED TO THE FOREGOING WRITING HAVE ACKNOWLEDGED THE SAME BEFORE ME IN MY CITY AND STATE AFORESAID, GIVEN UNDER MY HAND THIS 23 DAY OF July, 1993. MY COMMISSION EXPIRES 1/31/96.

Sharon L. Dear
NOTARY PUBLIC

ENGINEER'S CERTIFICATE:

I CERTIFY THAT TO THE BEST OF MY KNOWLEDGE AND BELIEF, ALL OF THE REQUIREMENTS OF THE BOARD OF SUPERVISORS AND ORDINANCES OF JAMES CITY COUNTY REGARDING THE PLATTING OF SUBDIVISIONS WITHIN THE COUNTY HAVE BEEN COMPLIED WITH.

BY L.V. Woodson DATE July 22, 1993
L.V. WOODSON CLS 1201

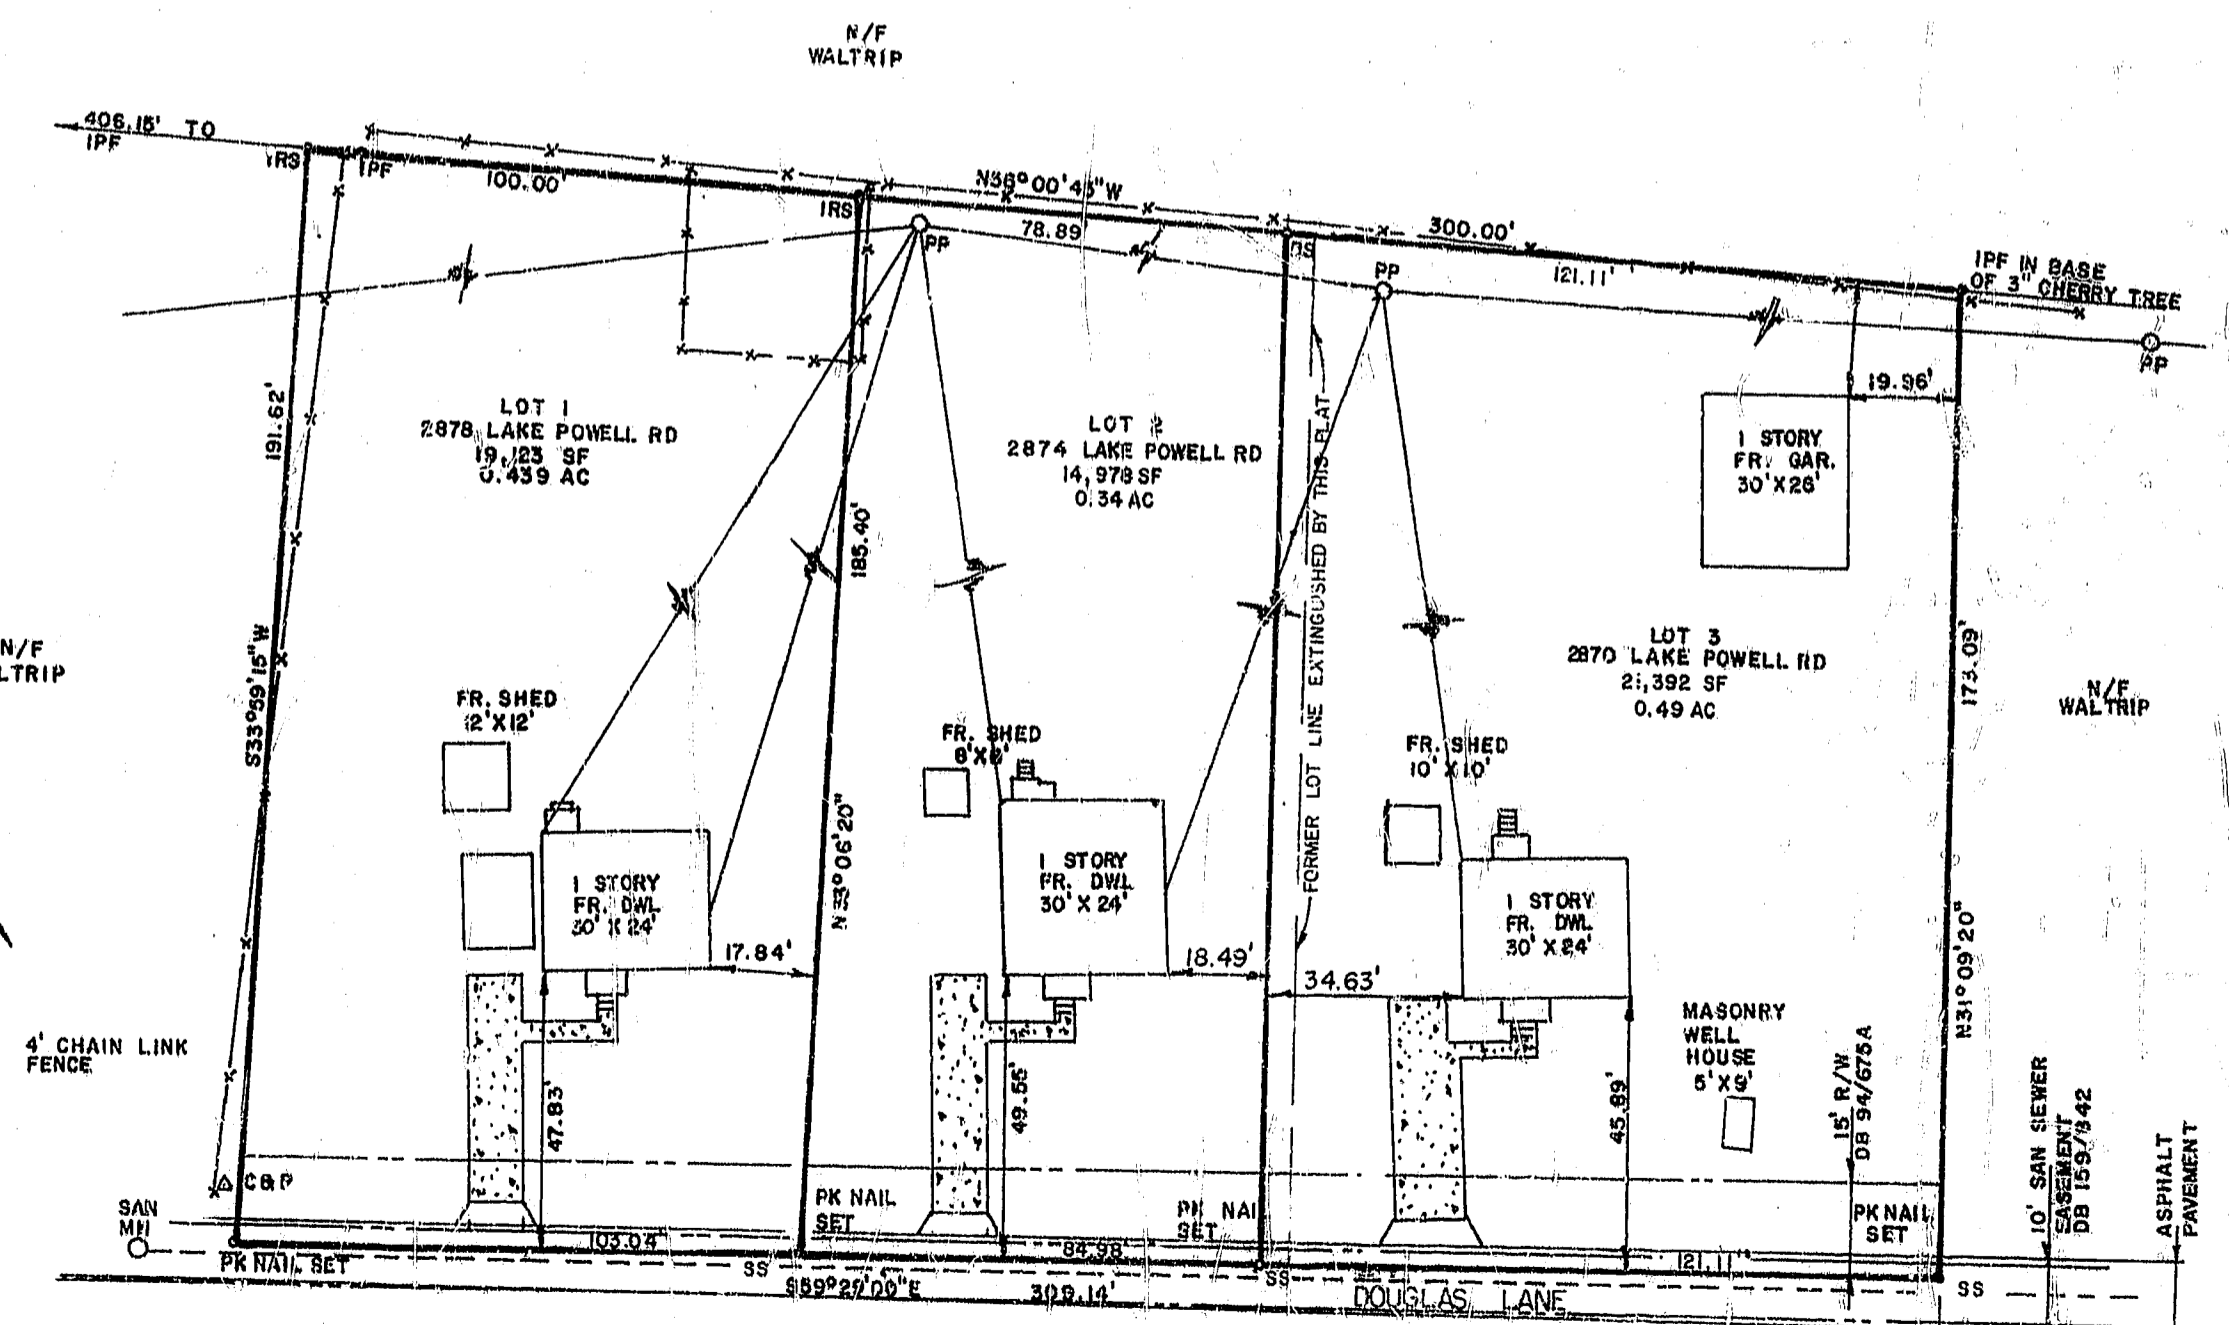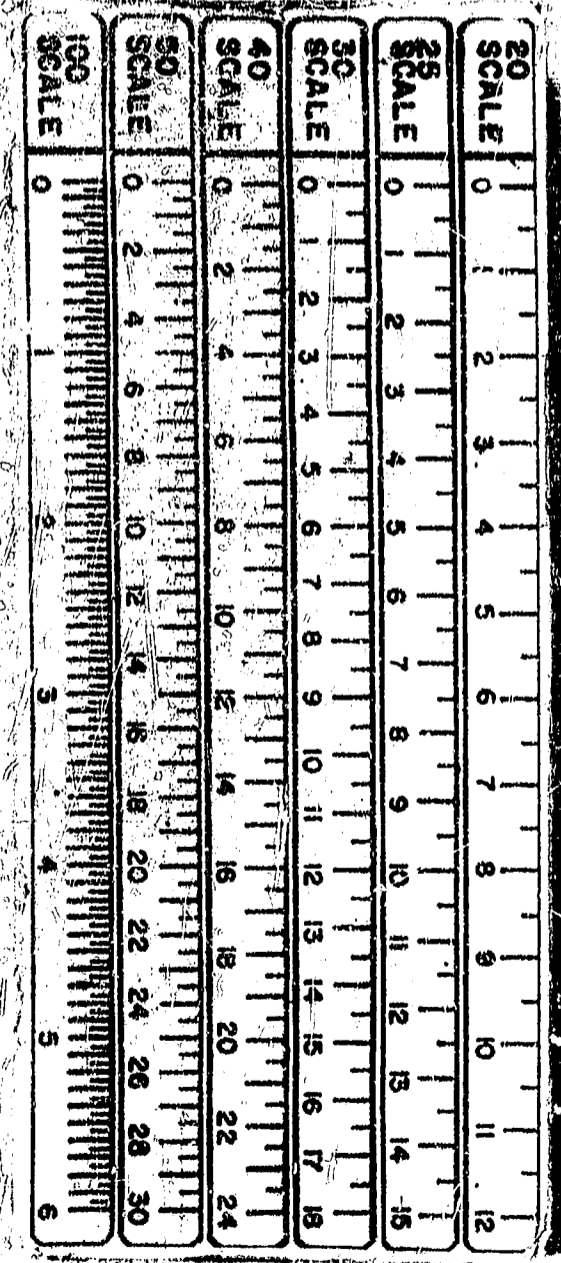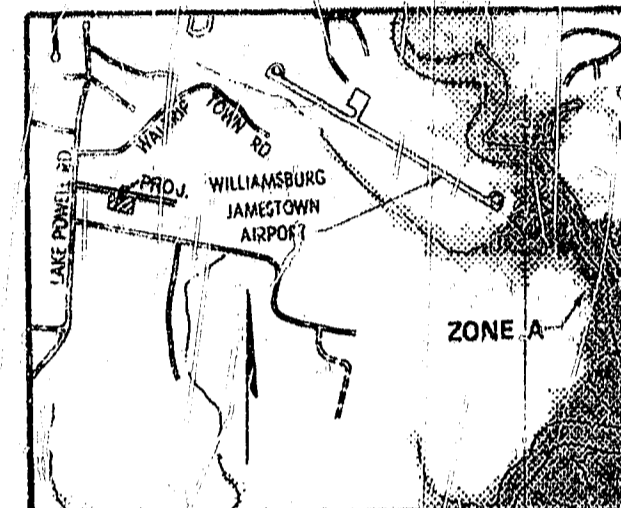

Recorded 10 day of Aug, 1993
in 627 pages 287
Sharon L. Dear Clerk

**RESUBDIVISION OF:
POOLE SUBDIVISION**



Developed by	L.V. WOODSON
Scale	1" = 30'
Sheet No.	7-22-93
Project No.	A-397
Drawn by	NA
Checked by	A3980-2

L. V. WOODSON & ASSOCIATES, INC.
ENGINEERS, SURVEYORS & PLANNERS
105 BACON AVENUE
WILLIAMSBURG, VIRGINIA 23185