


VICINITY MAP SCALE: 1" = 2000'

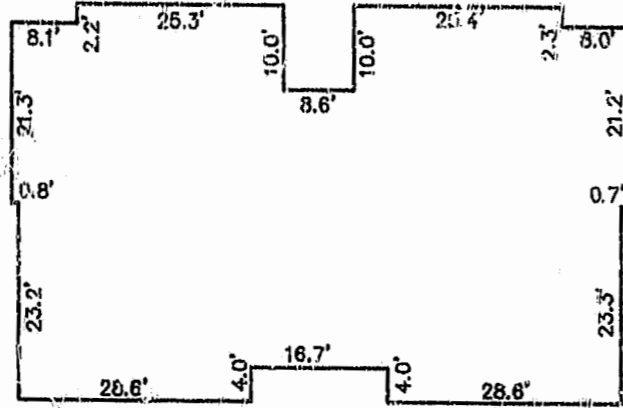


TYPICAL EXTERIOR DIMENSIONS AT FOUNDATION LEVEL FOR BUILDING 3 SCALE: 1" = 20'



EXHIBIT B
 CONDOMINIUM PLAT
 THE WOODLANDS A CONDOMINIUM
 PHASE VI, BUILDING NO. 3
 OWNER/DEVELOPER: J.W.V. ASSOCIATES
 THE CITY OF WILLIAMSBURG, VIRGINIA
 SCALE: 1" = 50' AUGUST 18, 1993
 0 25 50 100 150 200 FEET
 GRAPHIC SCALE

THE SIKING GROUP, LTD.
 SURVEYORS • ENGINEERS • PLANNERS
 P.O. BOX 400, P.O. # 17
 WHITE MARSH, VIRGINIA 23183

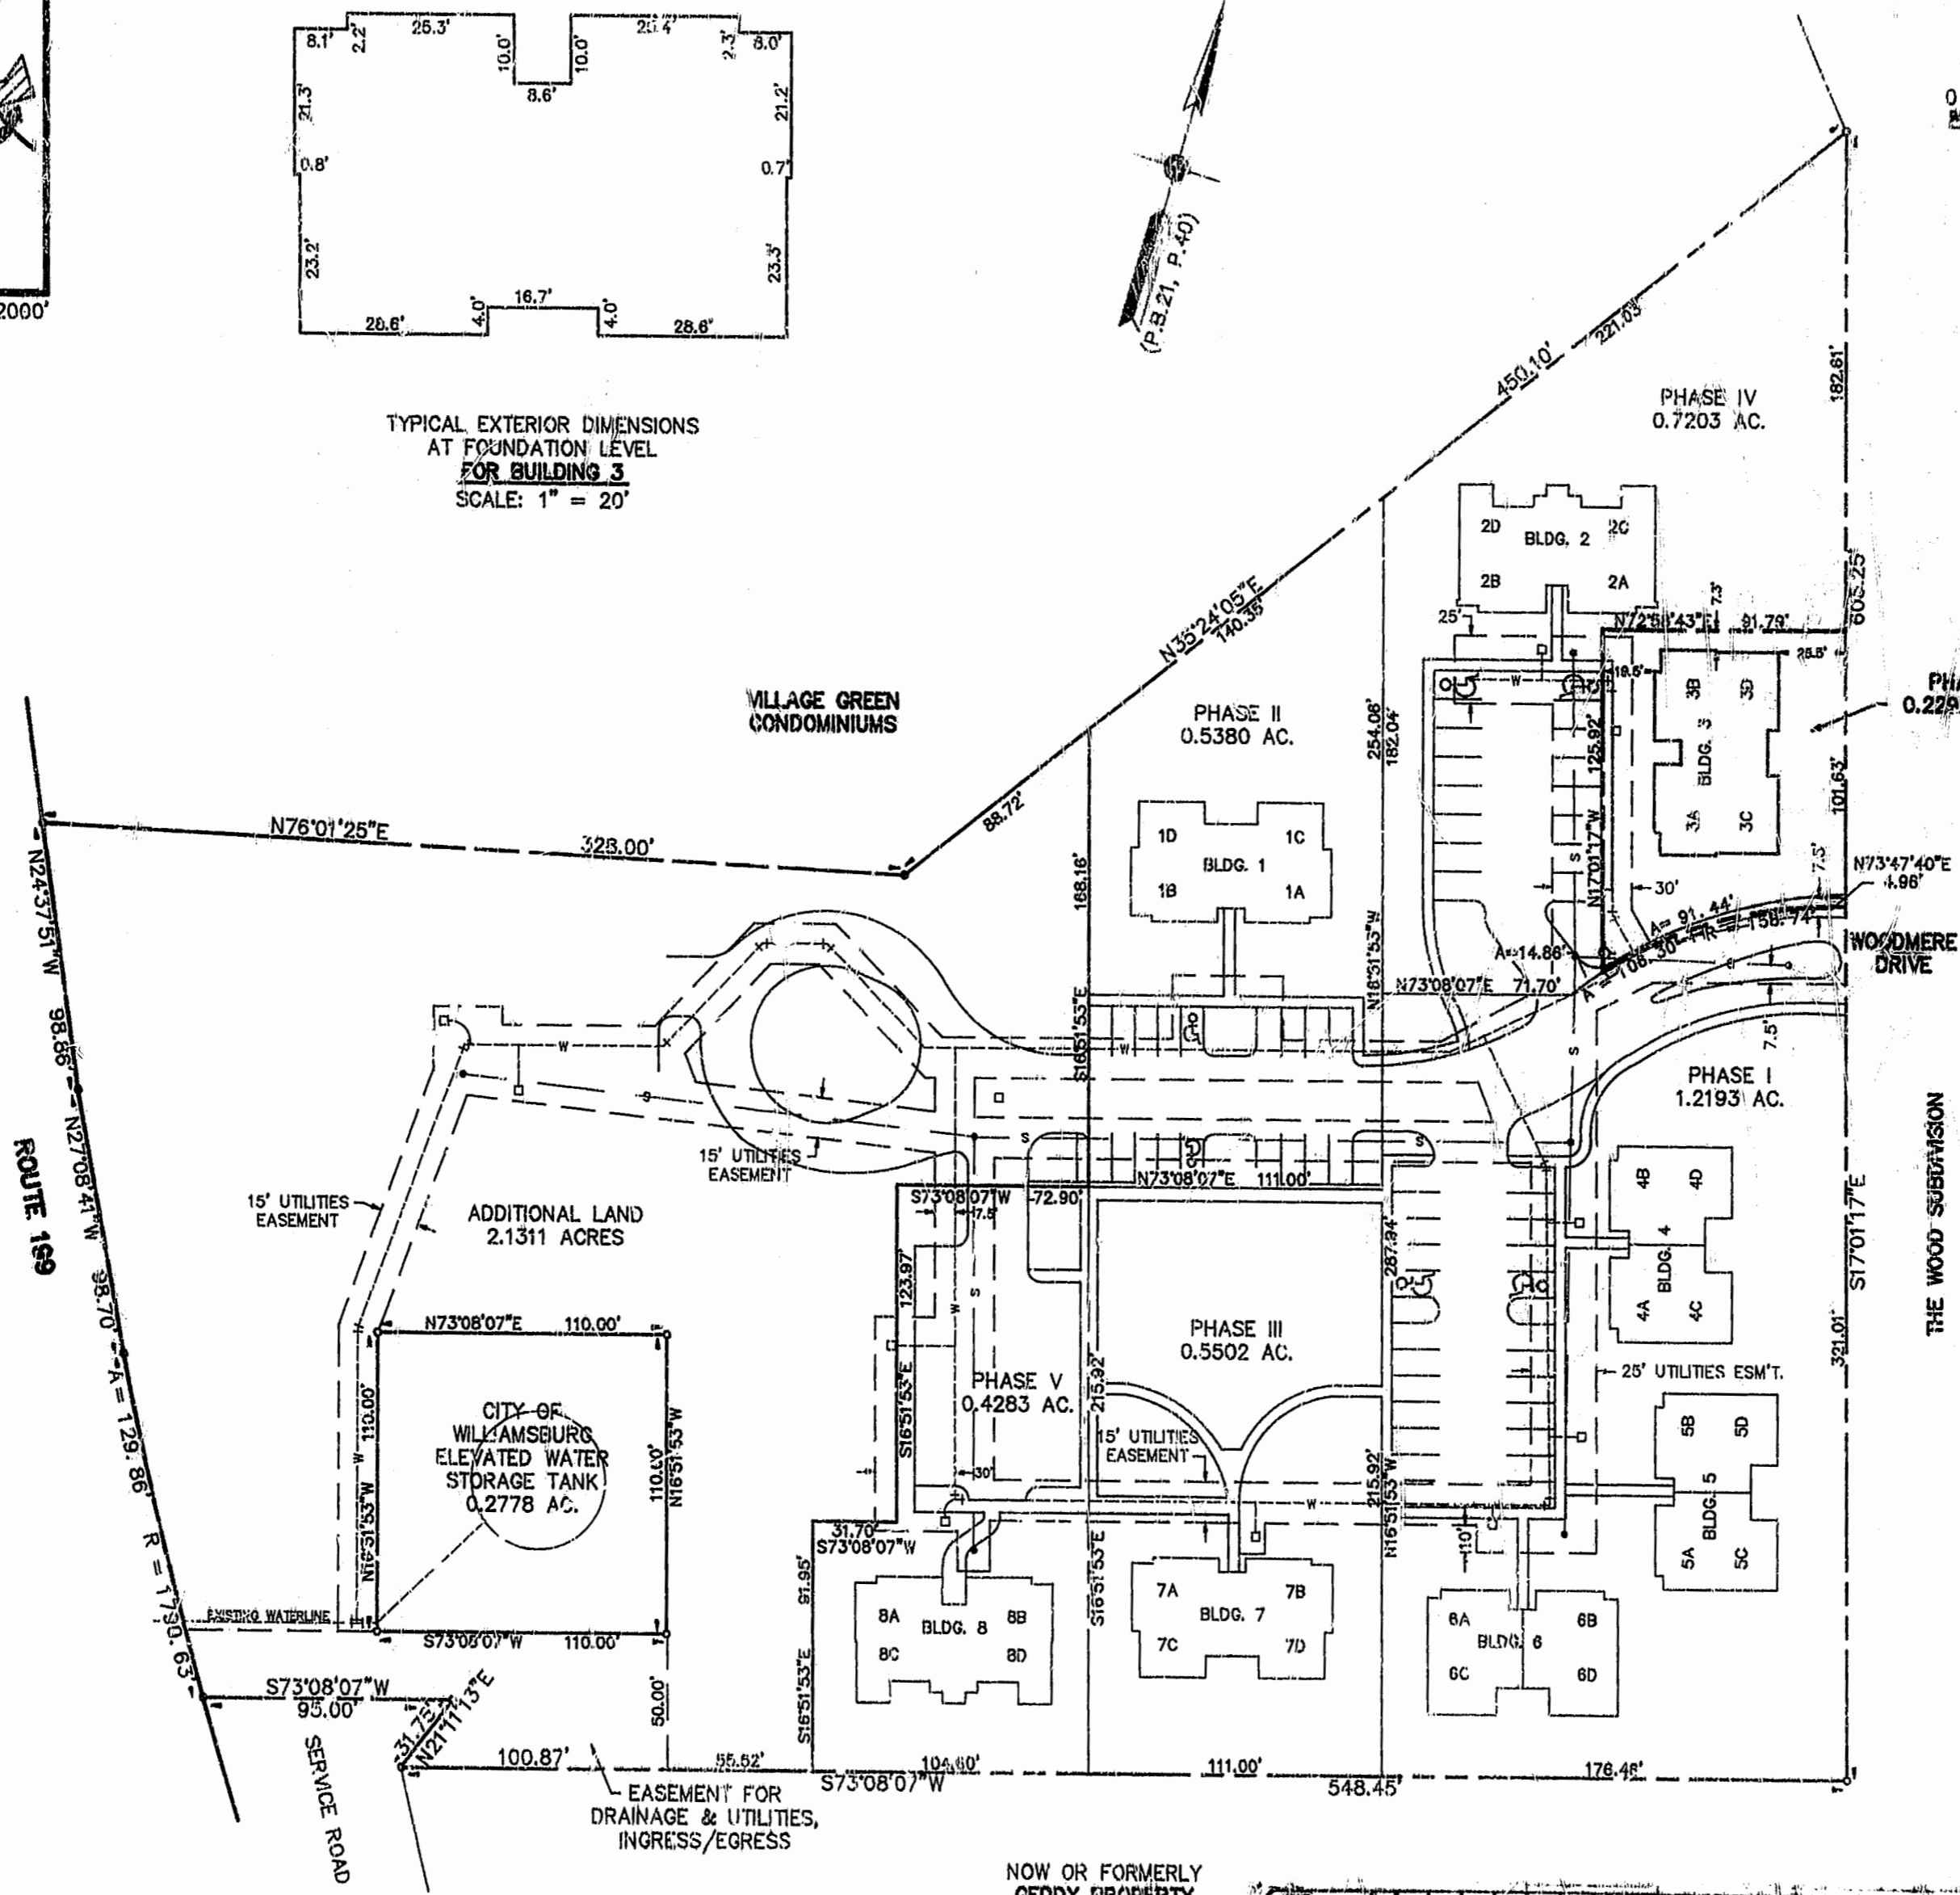

--- DENOTES PHASE BOUNDARY: ---

NOTE:
 ALL UTILITY EASEMENTS SHOWN HEREON ARE HEREBY DEDICATED TO THE CITY OF WILLIAMSBURG. (SEE "PLAT OF DRAINAGE & UTILITIES EASEMENTS", DATED AUGUST 1987), D.B.81, P.423.

I HEREBY CERTIFY THAT I HAVE SURVEYED THE SUBMITTED LAND AND DO FURTHER CERTIFY THAT THIS PLAT SHOWING LOCATIONS AND DIMENSIONS OF THE SUBMITTED LAND IS ACCURATE AND THE PLAT COMPLIES WITH THE PROVISIONS OF SECTION 55-79.58 (a) OF THE CODE OF VIRGINIA AS AMENDED. ALL UNITS HAVE BEEN SUBSTANTIALLY COMPLETED.

SIGNED: *C.E. Newbaker III* DATE: 9-1-93
 C.E. NEWBAKER, III
 L.S. # 1380

Recorded 7th day of Sept 1993 2:37 p.m.
 B. No. 105 : page 453
Walter S. ...

