

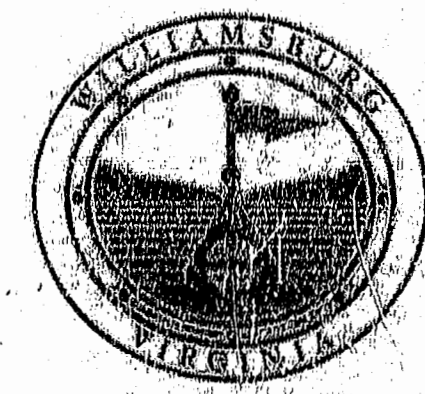
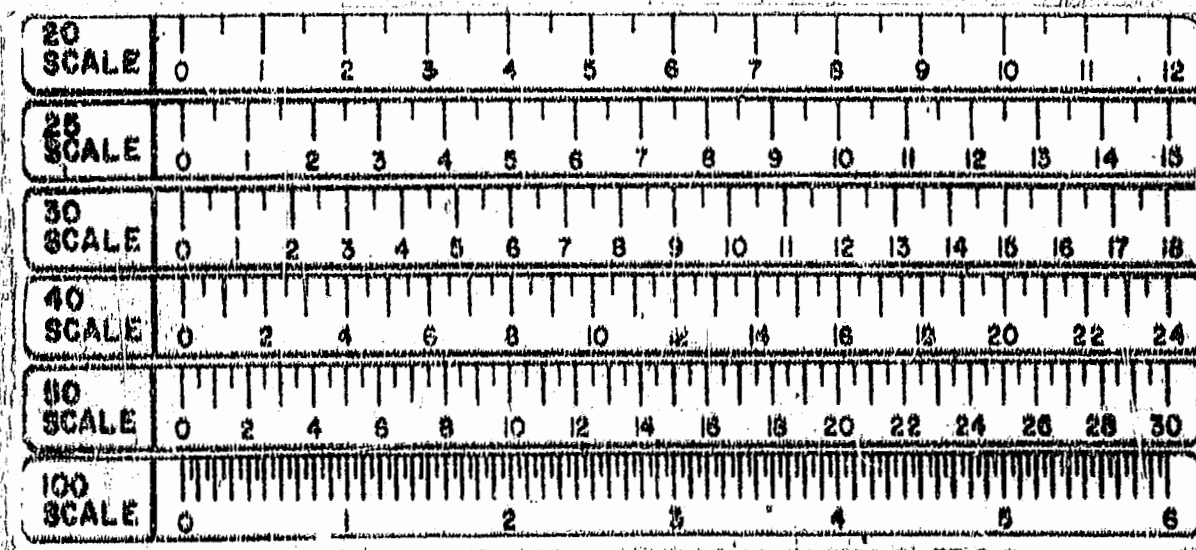
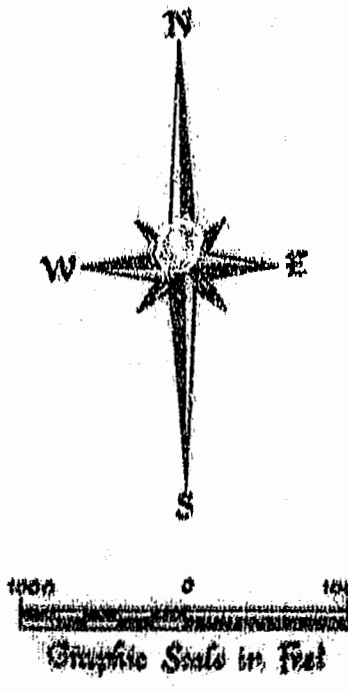


THE GOVERNOR'S LAND

At Two Rivers

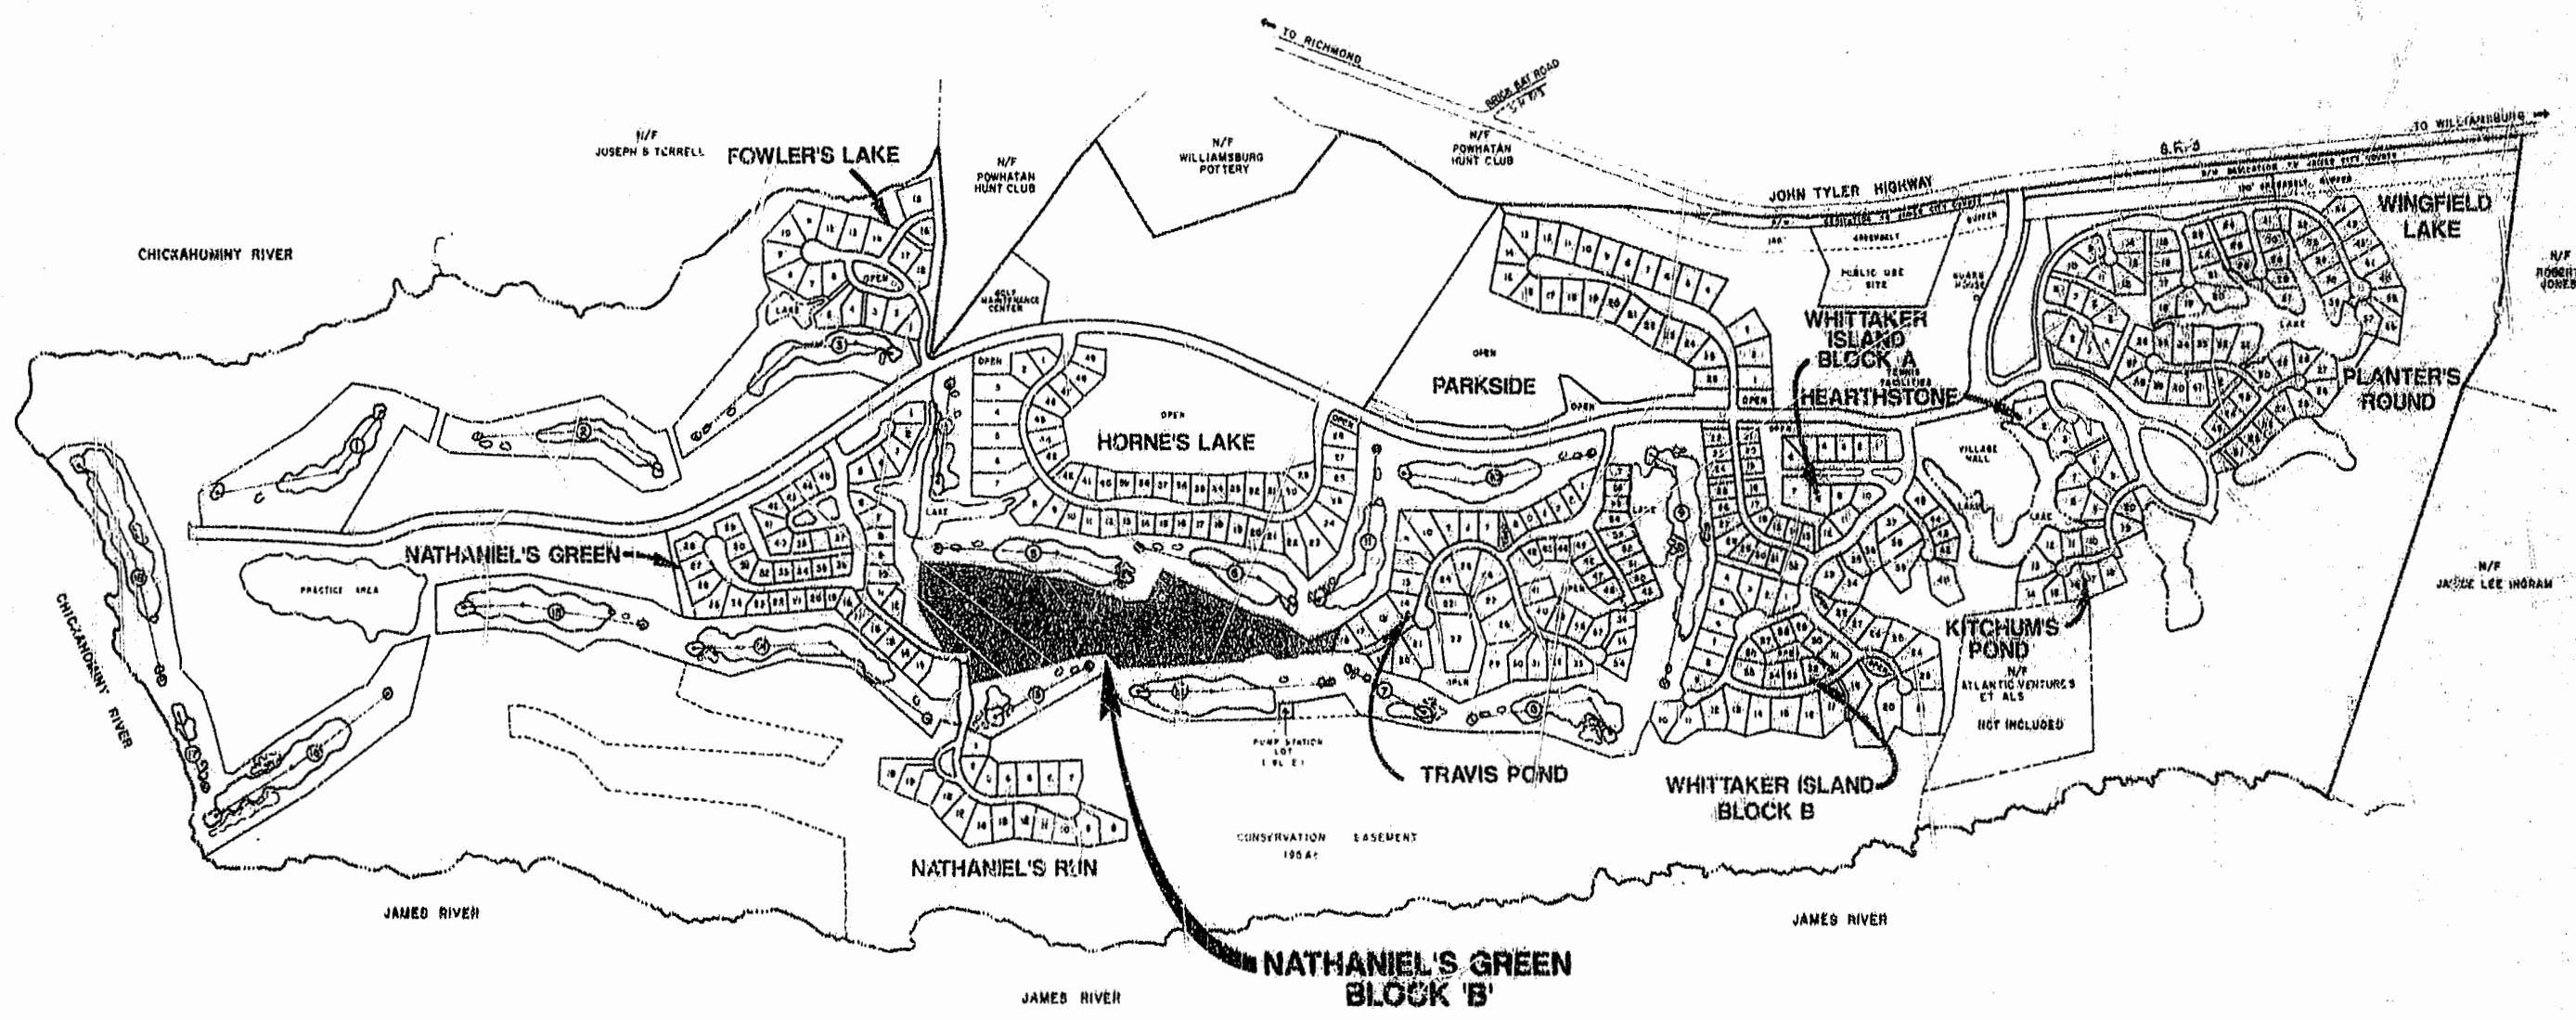


9:56 AM
 Rec'd 14A by Oct. 1993
 DB No. 647
 Nelson Edward Clerk

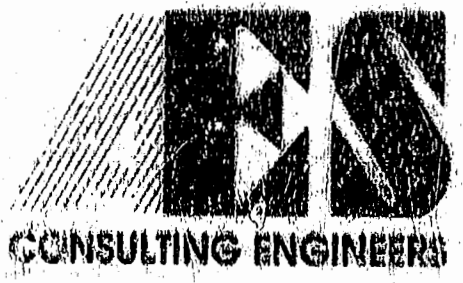

5248 Olde Towne Road, Suite 1
 Williamsburg, Virginia 23188
 (804) 253-0040
 Fax (804) 220-8994

PLAT OF
NATHANIEL'S GREEN, BLOCK "B"
 THE
GOVERNOR'S LAND
At Two Rivers
 POWHATAN DISTRICT JAMES CITY COUNTY VIRGINIA

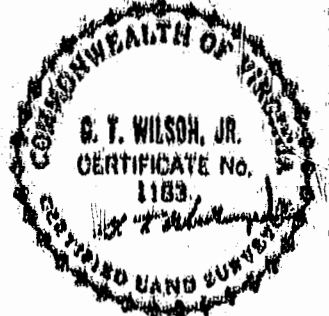

No.	DATE	REVISION / COMMENT / NOTE	BY

DESIGNED AGS	DRAWN AGS
SCALE 1"=100'	DATE SEP 21 1993
PROJECT NO. 7179	
DRAWING NO. 2 OF 4	