
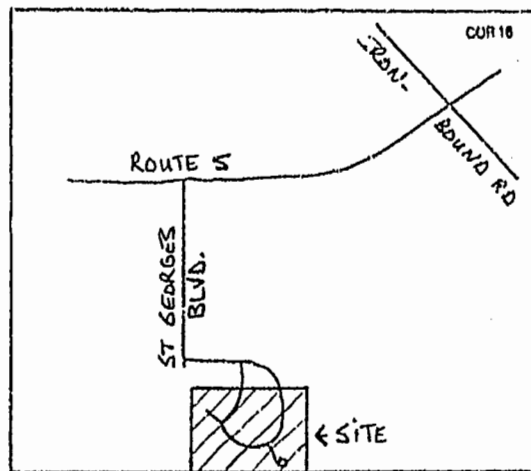


SAINT GEORGES HUNDRED SECTION 5, PHASE III

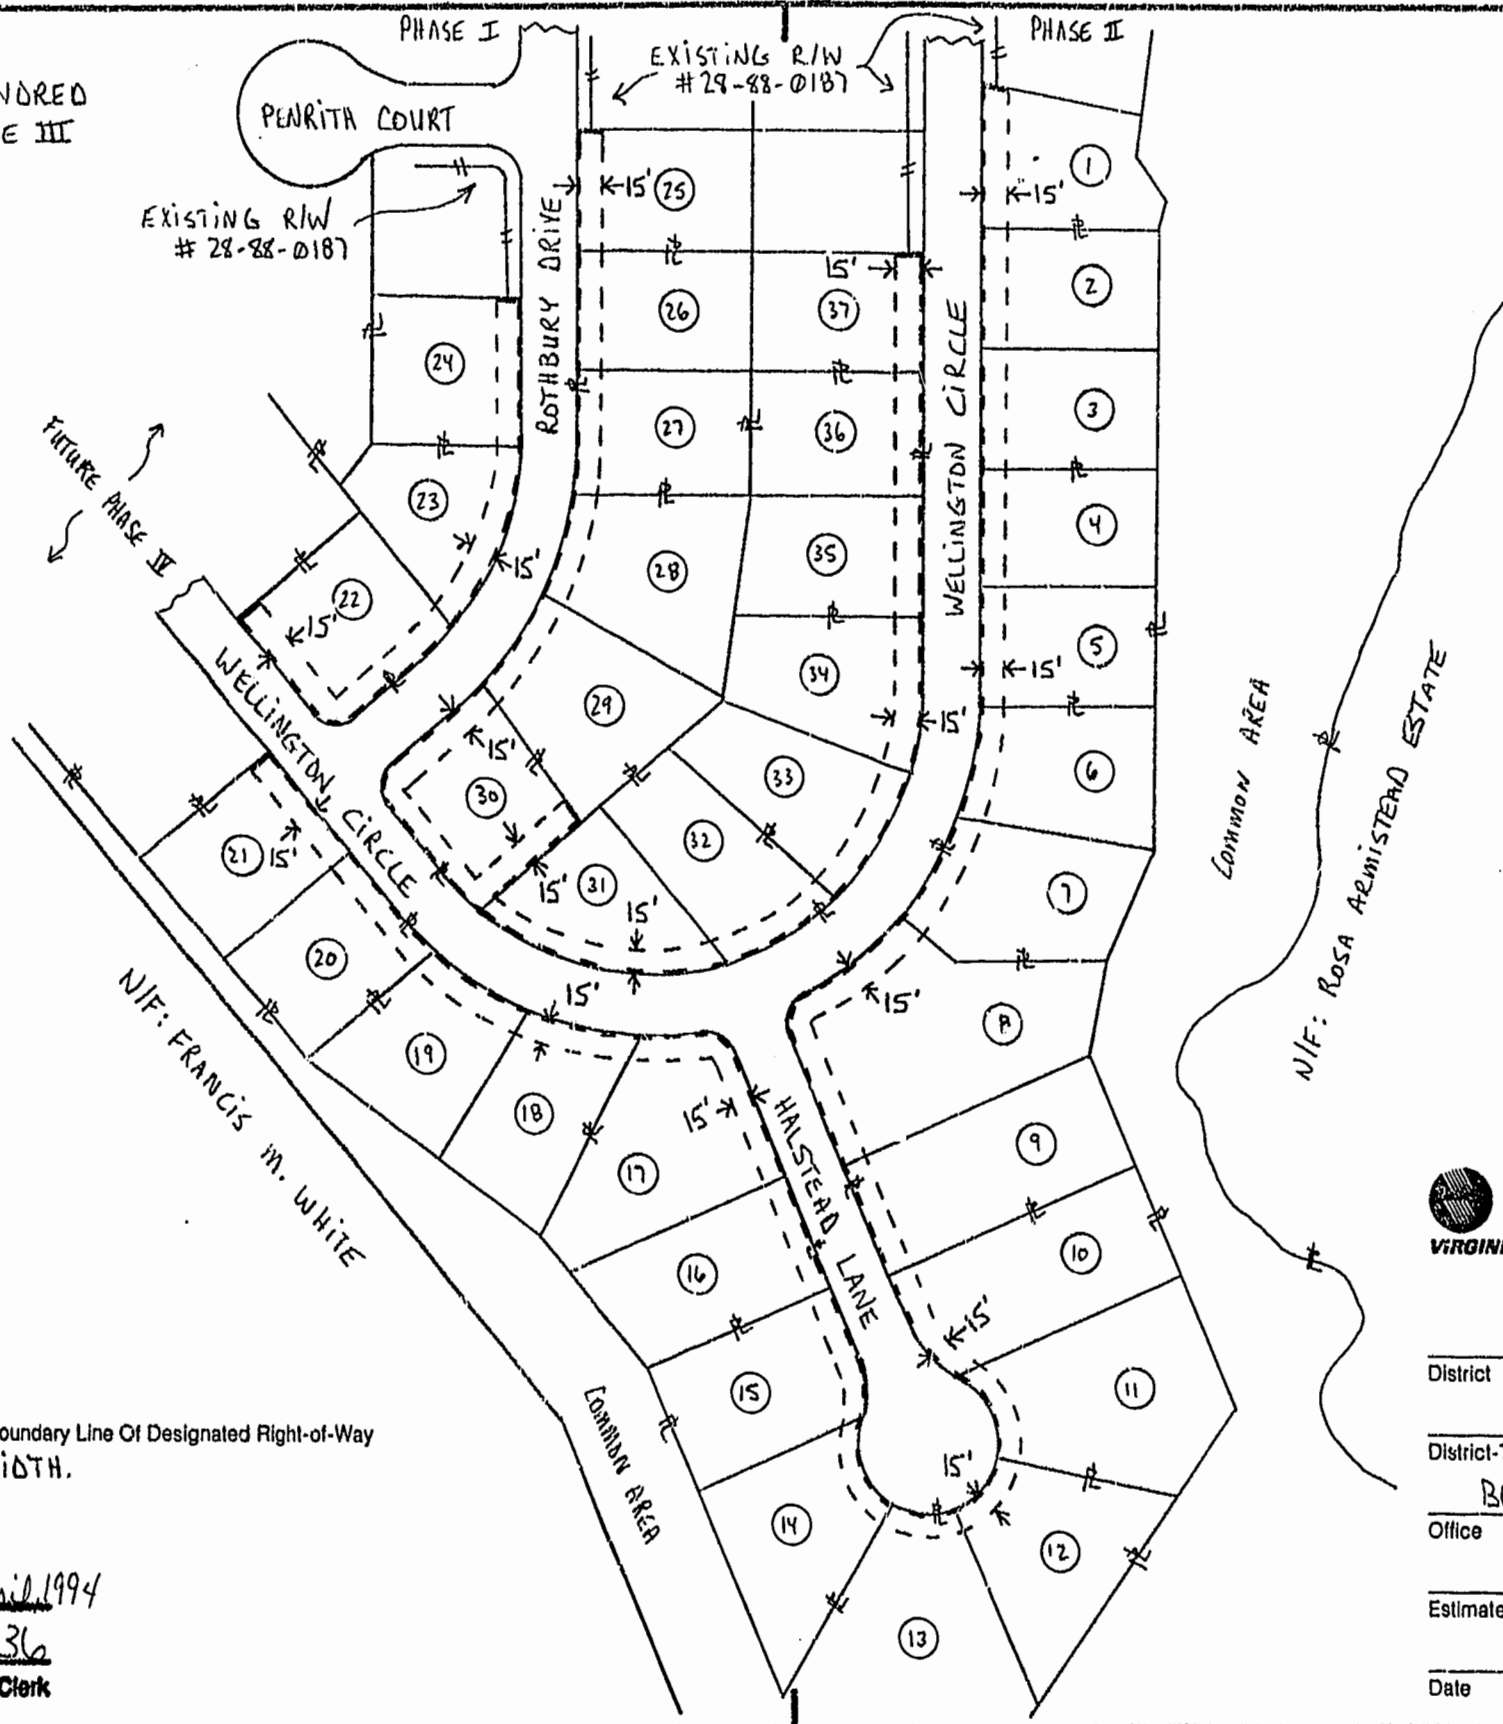

RIGHT-OF-WAY ON PROPERTY OF:  
 J.R. CHISMAN DEVELOPMENT CO.  
 A VIRGINIA CORPORATION  
 BY: J.R. CHISMAN, PRESIDENT

OWNER'S INITIALS JRC

**Legend**

----- Location Of Boundary Line Of Designated Right-of-Way  
 15' IN WIDTH.

11:53 Am

Recorded 32nd day of April 1994

D. B. No. 682 page 336  
Delores M. ... Clerk

No 07556910  
 Rev A



**Plat To Accompany Right-Of-Way Agreement**

Virginia Electric and Power Company

PAGE 5 OF 5

District	WILLIAMSBURG UNDERGROUND		
District-Township-Borough	County-City	State	
	BERKELEY	JAMES CITY	VA
Office	Plat Number		
	WILLIAMSBURG	28-93-0168	
Estimate Number	Grid Number		
	28-310-00259	M1735	
Date	1-21-1994	By <u>Michael O Jones</u>	