


SURVEYOR'S CERTIFICATE
I HEREBY CERTIFY THAT TO THE BEST OF MY KNOWLEDGE AND BELIEF, ALL OF THE REQUIREMENTS OF THE APPLICABLE CODES AND REGULATIONS OF THE CITY OF WILLIAMSBURG, VIRGINIA, REGARDING THE PLATTING OF SUBDIVISIONS WITHIN THE CITY HAVE BEEN COMPLIED WITH.
GIVEN UNDER MY HAND THIS 6th DAY OF July, 1994.
Charles R. Cassarini
LAND SURVEYOR



OWNER'S CERTIFICATE
THIS PLAT OF PROPERTY SHOWN HEREON IS WITH FREE CONSENT AND IN ACCORDANCE WITH THE DESIRE OF THE UNDERSIGNED OWNER.
BY: Chelsea GCA Realty Partnership, L.P.

STATE OF New Jersey
CITY OF Lawrenceville, Essex County TO WIT:
I, Margaret M. Sullivan, a Notary Public in and for the City and State aforesaid, DO HEREBY CERTIFY THAT David Bloom, WHOSE NAME IS SIGNED TO THE FOREGOING WRITING BEARING DATE OF THE 3rd DAY OF July, HAVE ACKNOWLEDGED THE SAME BEFORE ME IN MY CITY AND STATE AFORESAID.
GIVEN UNTO MY HANDS THIS 22nd DAY OF July, 1994. MY COMMISSION EXPIRES 11/27/95
Margaret M. Sullivan

OWNER'S CERTIFICATE
THIS PLAT OF PROPERTY SHOWN HEREON IS WITH FREE CONSENT AND IN ACCORDANCE WITH THE DESIRE OF THE UNDERSIGNED OWNER.
BY: O. Brooks Pollock, Jr.
TRUSTEE: BAGANAKIS CORPORATION
TRUSTEE: Laura S. Lucas, Trustee
BERKSHIRE LIFE INSURANCE COMPANY

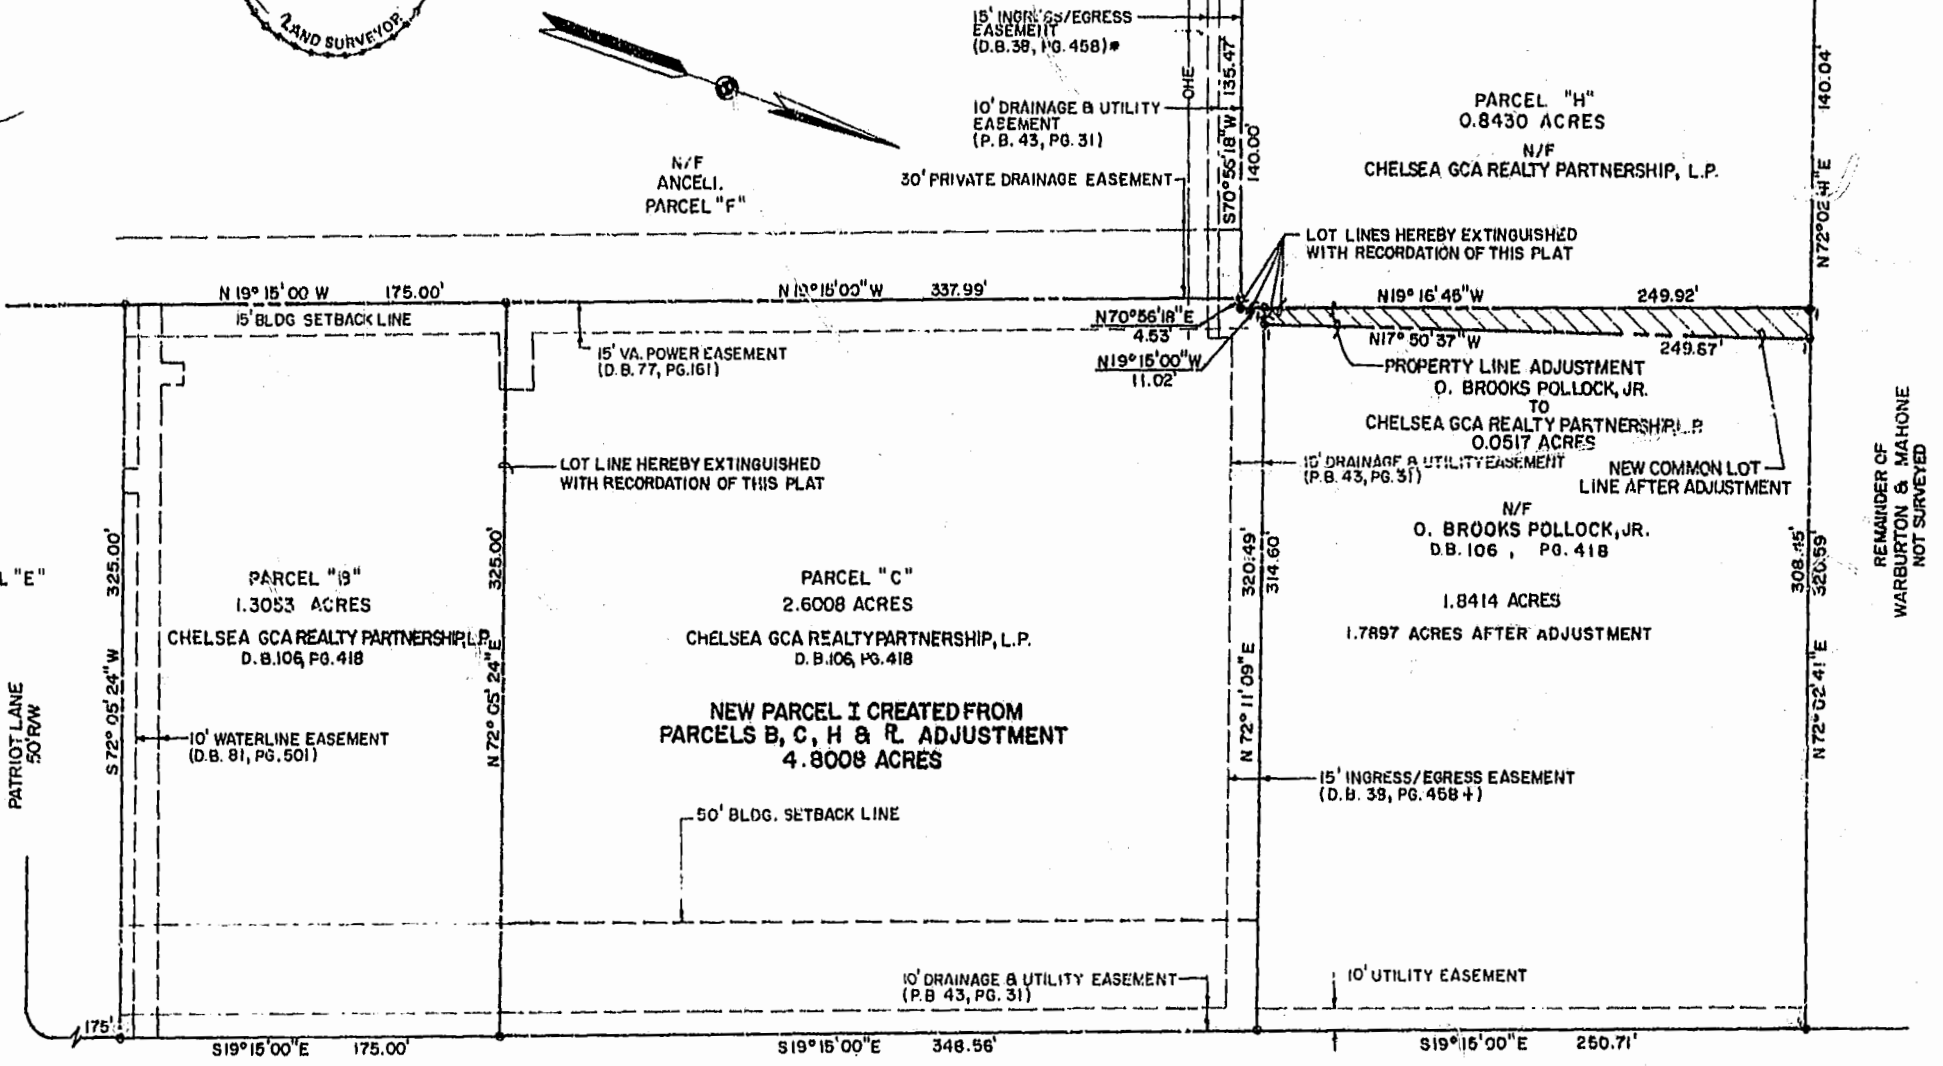

STATE OF Virginia
CITY OF Beach TO WIT:
I, Bobbie Chapman, a Notary Public in and for the City and State aforesaid, DO HEREBY CERTIFY THAT O. Brooks Pollock, Jr. WHOSE NAME IS SIGNED TO THE FOREGOING WRITING BEARING DATE OF THE 25th DAY OF July, 1994. MY COMMISSION EXPIRES Sept. 30, 1997
Bobbie Chapman
NOTARY PUBLIC

STATE OF Virginia
CITY OF Williamsburg TO WIT:
I, James M. Adams, a Notary Public in and for the City and State aforesaid, DO HEREBY CERTIFY THAT William C. Meeks, WHOSE NAME IS SIGNED TO THE FOREGOING WRITING BEARING DATE OF THE 28th DAY OF July, 1994. MY COMMISSION EXPIRES August 31, 1996
James M. Adams
NOTARY PUBLIC

STATE OF Virginia
CITY OF Stafford TO WIT:
I, Sharon P. Nichols, a Notary Public in and for the City and State aforesaid, DO HEREBY CERTIFY THAT Laura S. Lucas WHOSE NAME IS SIGNED TO THE FOREGOING WRITING BEARING DATE OF THE 25th DAY OF July, 1994. MY COMMISSION EXPIRES 11/30/01
Sharon P. Nichols
NOTARY PUBLIC

CERTIFICATE OF APPROVAL
THIS SUBDIVISION OF PROPERTY AS SHOWN HEREON IS APPROVED BY THE UNDERSIGNED IN ACCORDANCE WITH EXISTING WITH SUBDIVISION REGULATIONS AND MAY BE ADMITTED TO RECORD.
DATE: 7/28/94 AGENT OR REPRESENTATIVE OF GOVERNING BODY: Reed T. Nease
* DENOTE JAMES CITY COUNTY REFERENCE

STATE OF VIRGINIA, CITY OF WILLIAMSBURG
IN THE CLERK'S OFFICE OF THE CIRCUIT COURT OF THE CITY OF WILLIAMSBURG THIS 29th DAY OF July, 1994. THE MAP SHOWN HEREON WAS PRESENTED AND ADMITTED TO THE RECORD AS THE LAW DIRECTS.
TESTE: James M. Adams, Charles R. Cassarini
PLAT BOOK 55, PAGE 76

REMAINDER OF
WARBURTON & MAHONE EST.
NOT SURVEYED

REMAINDER OF
WARBURTON & MAHONE
NOT SURVEYED

PLAT OF
PARCEL I
BEING A NEW PARCEL CREATED FROM
PARCELS B, C, H AND PROPERTY LINE ADJUSTMENT
BETWEEN
CHELSEA GCA REALTY PARTNERSHIP, L. P.
AND
O. BROOKS POLLOCK, JR.
CITY OF WILLIAMSBURG, VIRGINIA
SCALE: 1"=50' DATE: 3/7/94

RECORDED 3942 July 1994
D.B. No. 110 195
Chelsea GCA Realty



LANGLEY AND MCDONALD, P. C.
ENGINEERS • SURVEYORS • PLANNERS
LANDSCAPE ARCHITECTS • ENVIRONMENTAL CONSULTANTS
VIRGINIA BEACH WILLIAMSBURG

REVISED: 7/6/94 BEARING CHANGE