


VICINITY 1" = 4000'

L. V. WOODSON & ASSOCIATES, INC.
 ENGINEERS, SURVEYORS & PLANNERS
 105 BACON AVENUE
 WILLIAMSBURG, VIRGINIA 23185

PLAT OF SURVEY
10.8 ACRES +/-
STANDING IN THE NAME OF:
NICK ROBINSON ESTATE
JAMES CITY COUNTY, VIRGINIA

NO.	DATE	REVISION / COMMENT / NOTE	BY

Designed	Drawn
Scale	Date
NOTED JUNE 94	
Project No.	
A5878	
Drawing No.	
PLAT	

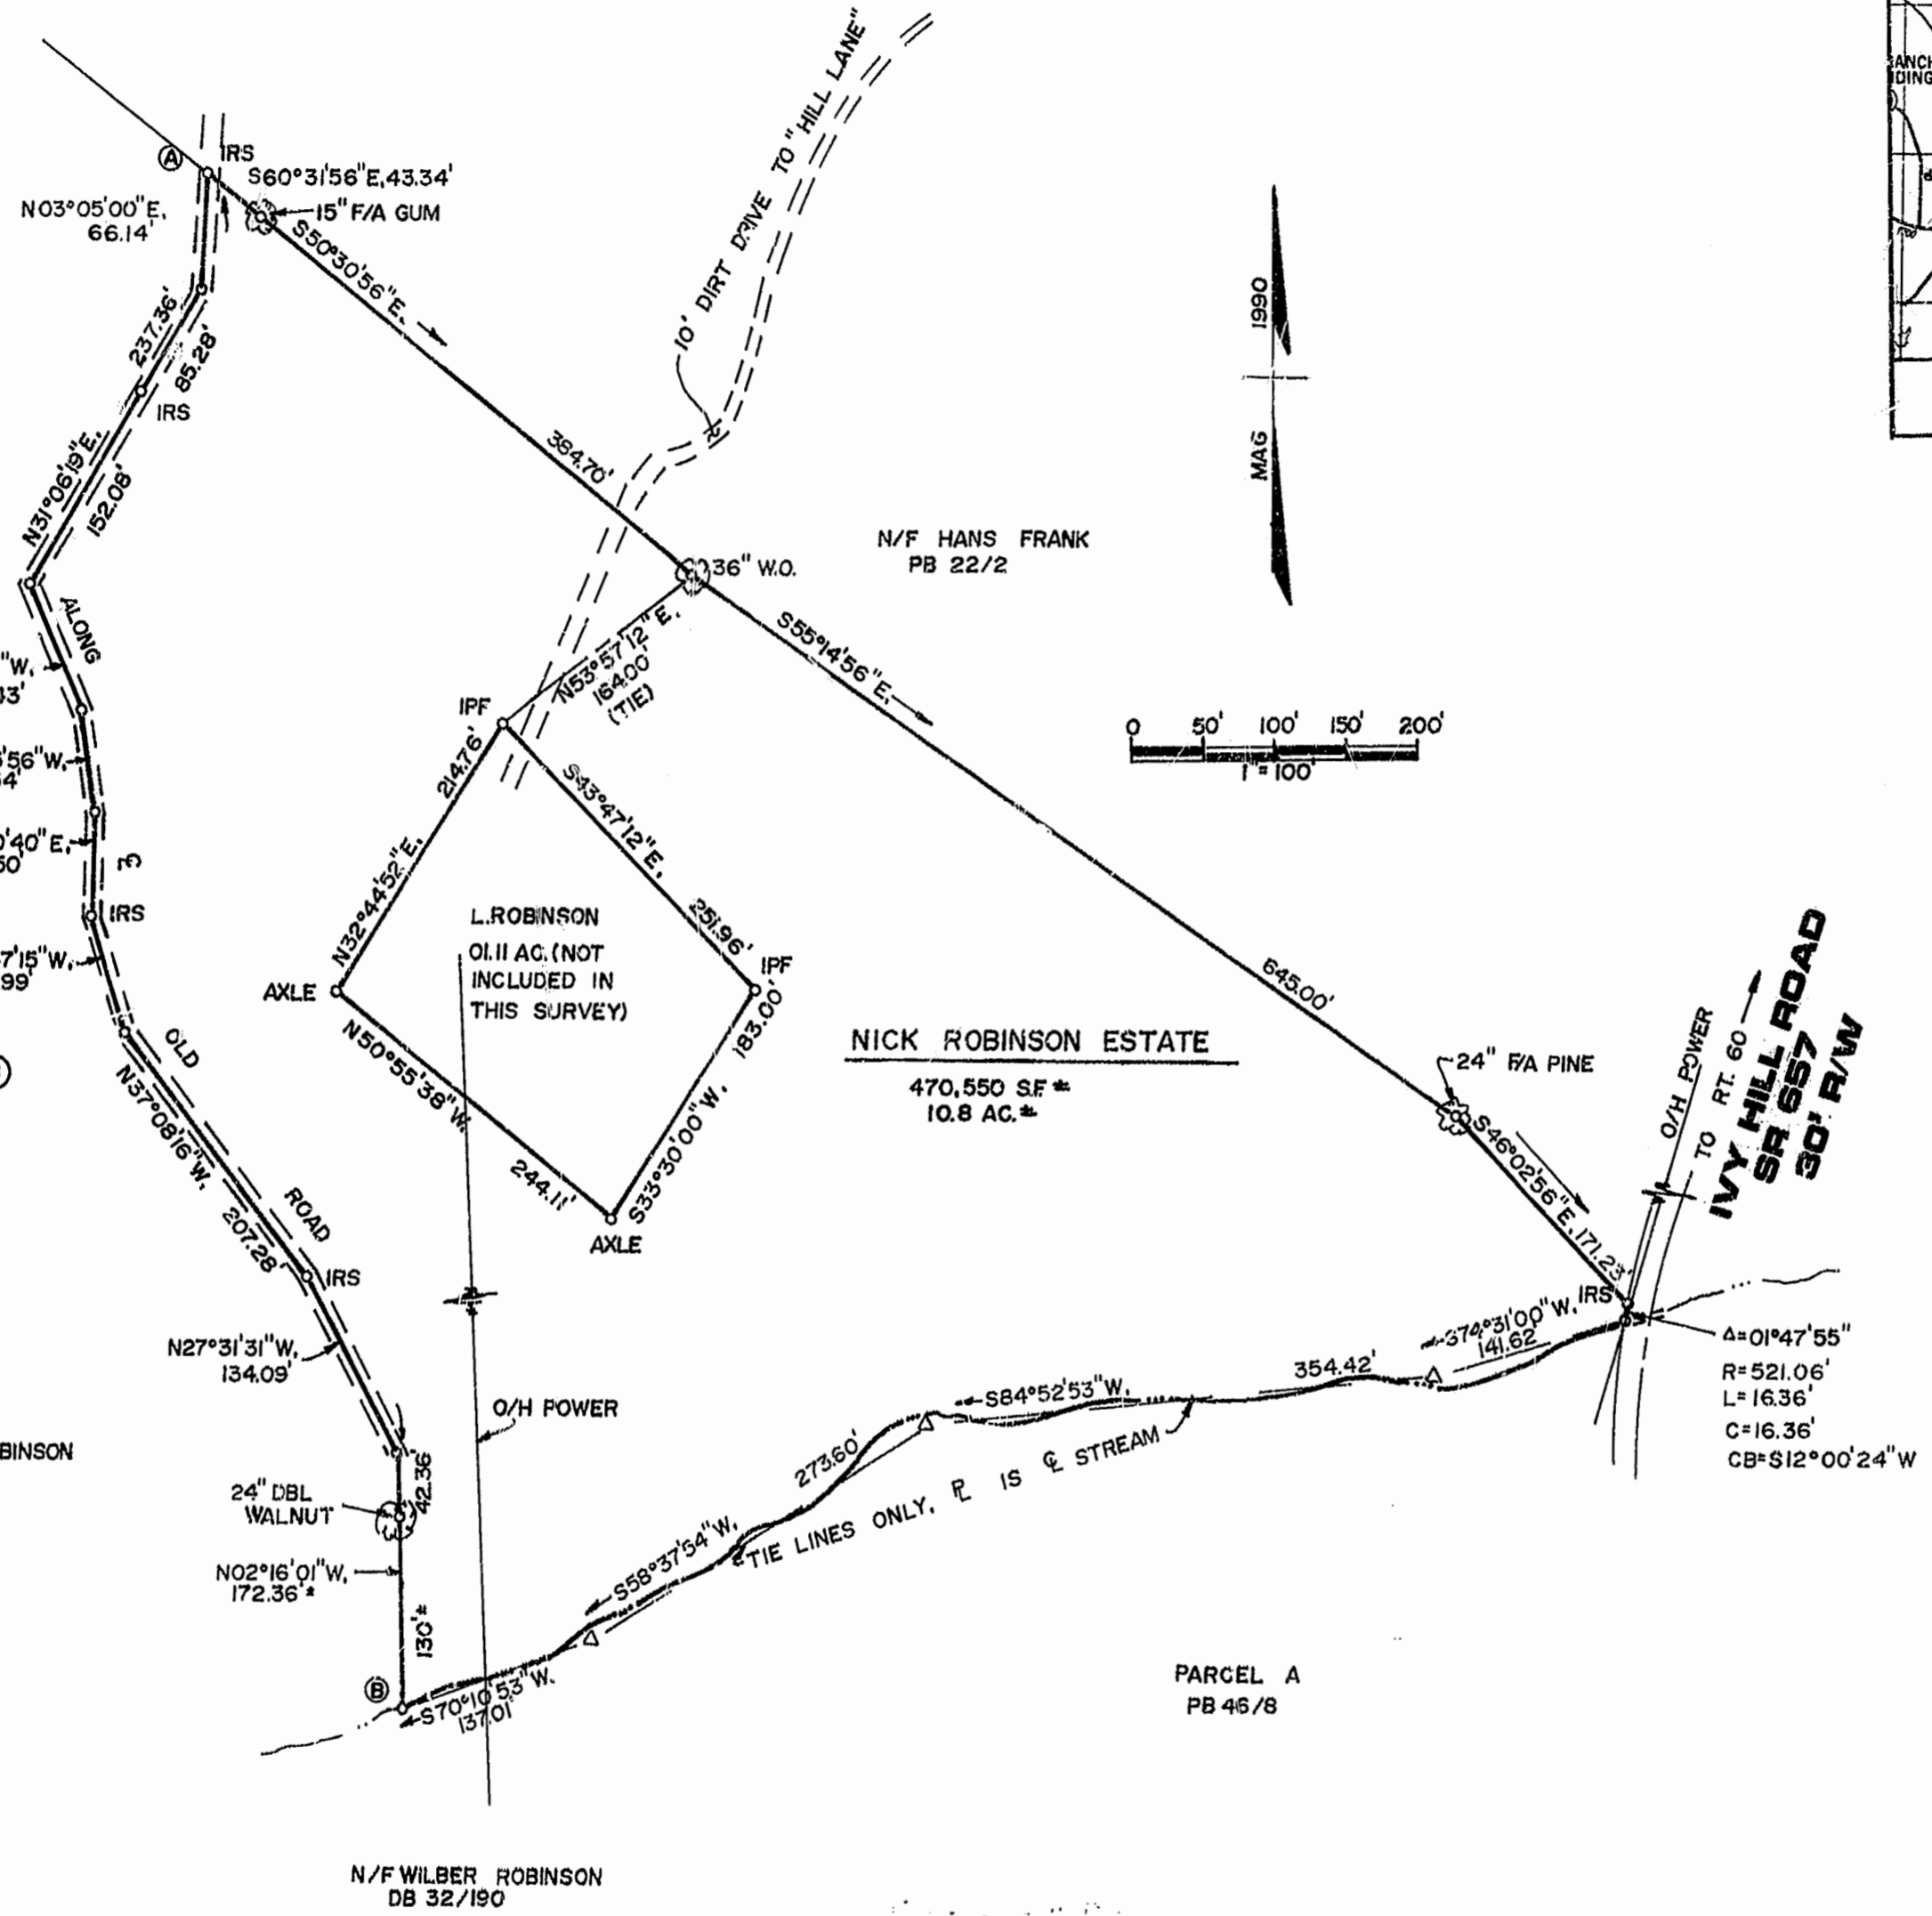

REFERENCES
 DB 6/61
 DB 14/68
 DB 19/526
 CHANCERY FILE NO. 15, GARRETT V. SLATER
 WB 4/527

2:20 p.m.
 RECORDS 101 day of August 1994
 PLAT NO. 59 PAGE 18
 D.B. NO. 199