

# WILLIAMSBURG PLANTATION

## PHASE I

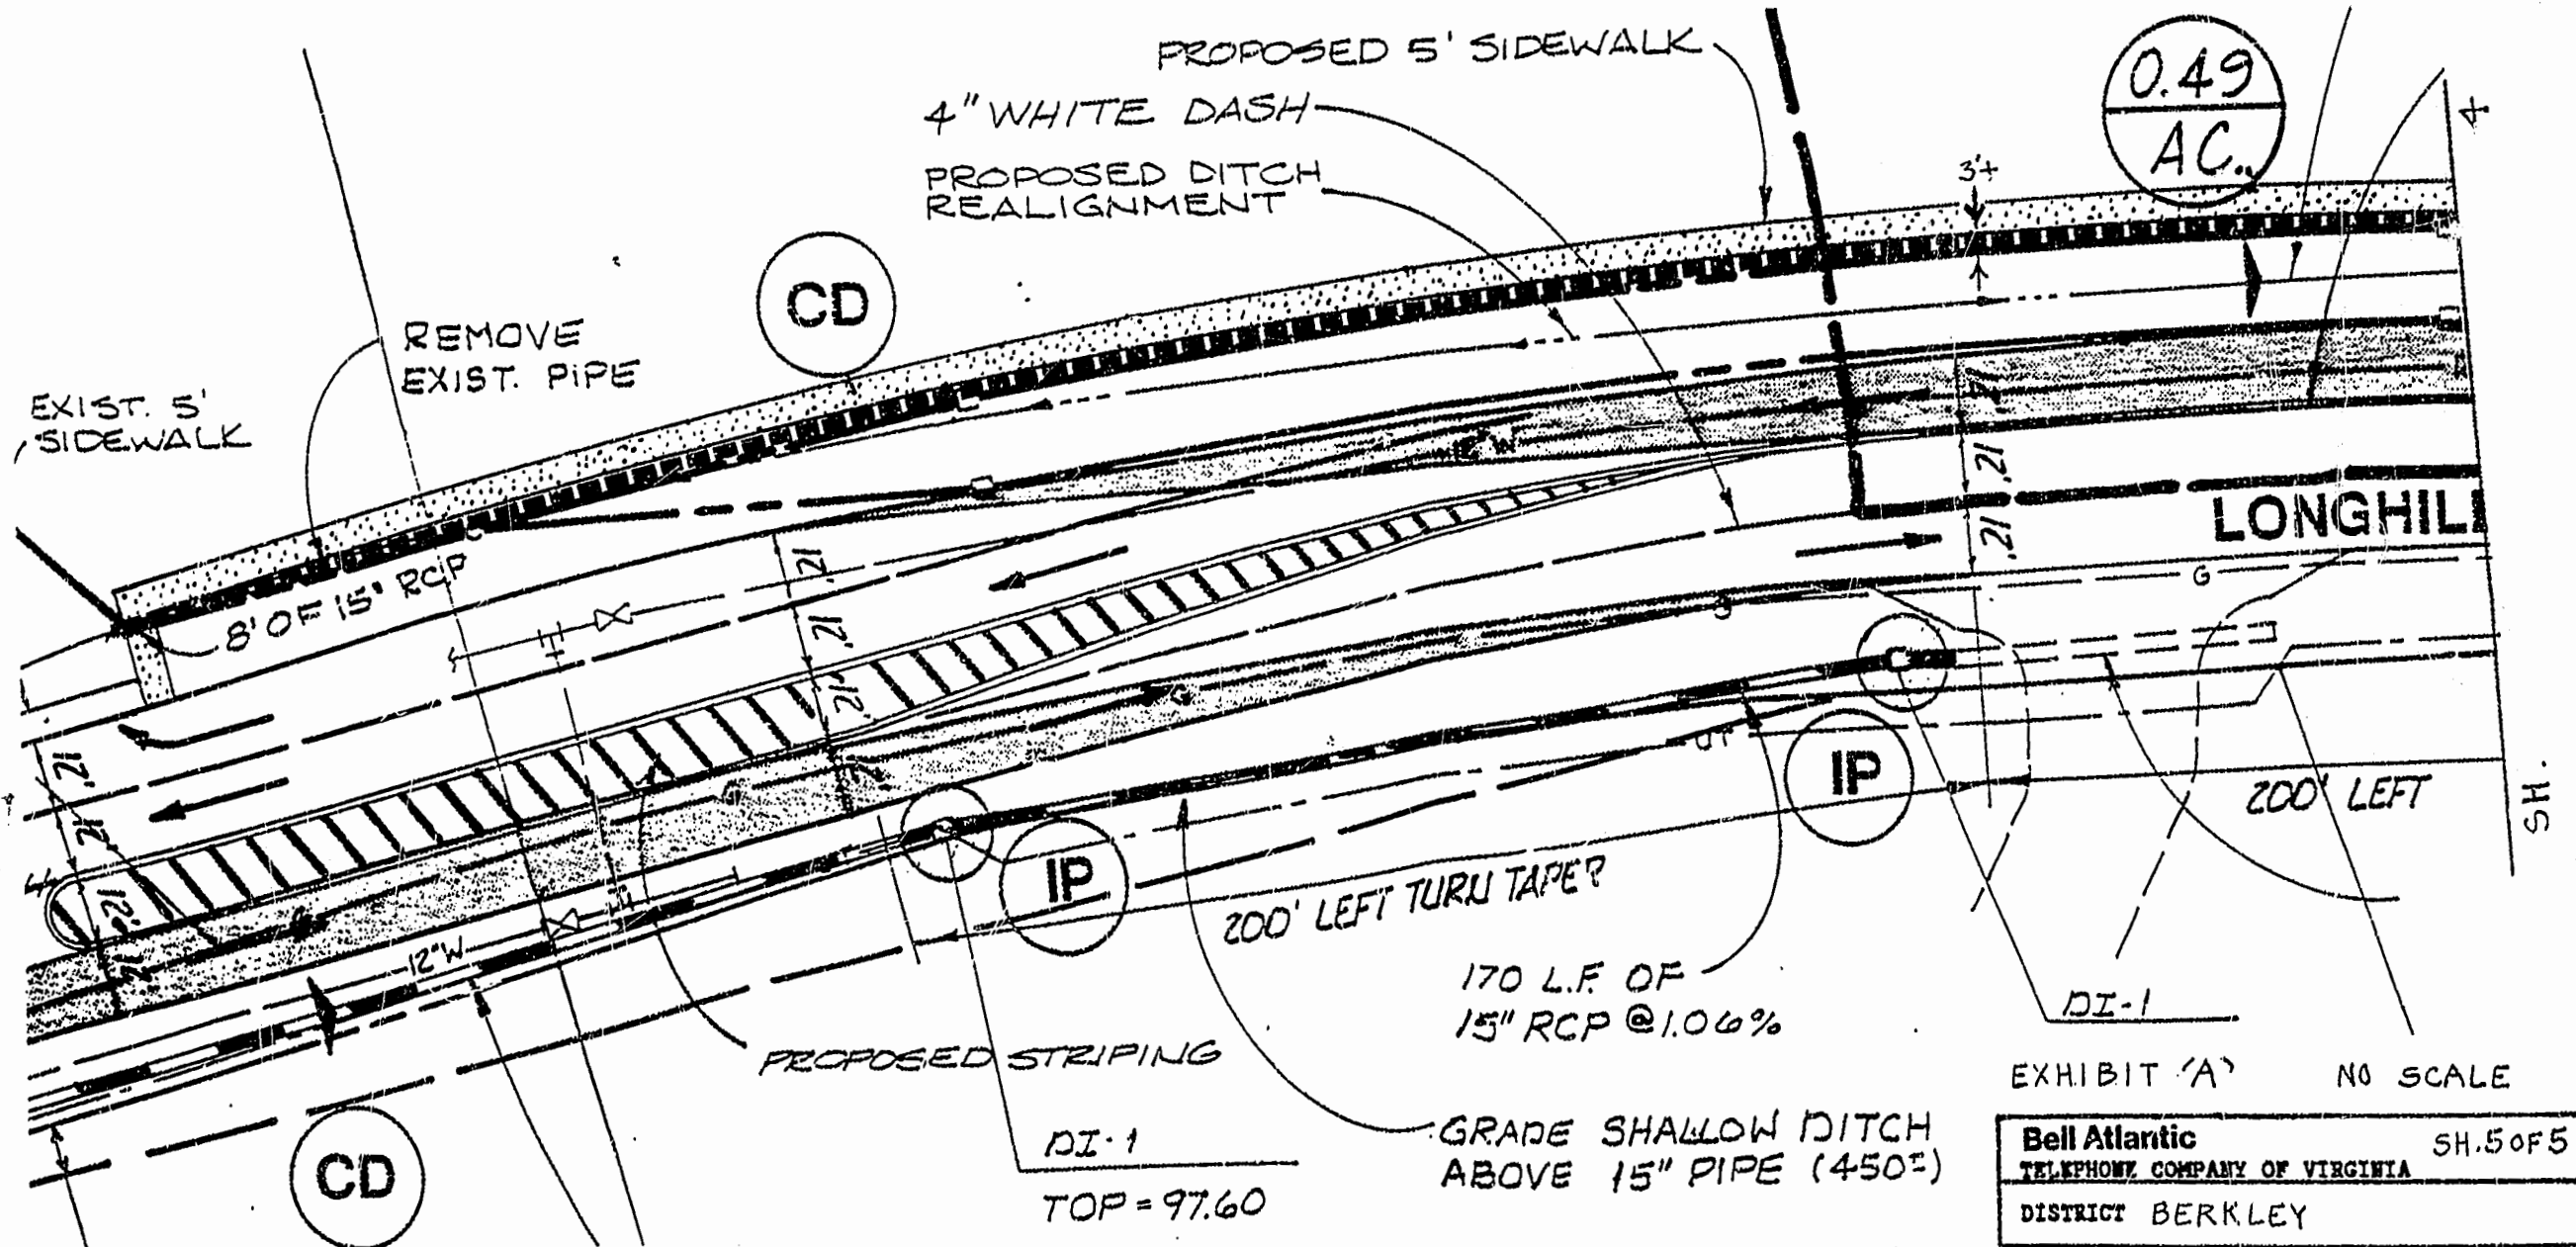


EXHIBIT 'A' NO SCALE

Bell Atlantic TELEPHONE COMPANY OF VIRGINIA	SH. 5 OF 5
DISTRICT BERKLEY	
COUNTY JAMES CITY	
PERMIT NO. BC-335079-R	
PREPARED BY: PWR	DATE 8-29-94

DI-1  
TOP = 97.60

GRADE SHALLOW DITCH ABOVE 15" PIPE (450%)

170 L.F. OF 15" RCP @ 1.06%

200' LEFT TURN TAPE?

1704pm BELL ATLANTIC EASEMENT

Recorded 13<sup>th</sup> day of Oct. 1994

D.B. No. 710 pages 347

Wendward Clerk

LIGHT FOOT EST. 7494

