


# GREENSPRINGS PLANTATION SANITARY SEWER EASEMENT AND CONSERVATION EASEMENT


JAMES CITY COUNTY, VIRGINIA

SCALE: 1" = 50'

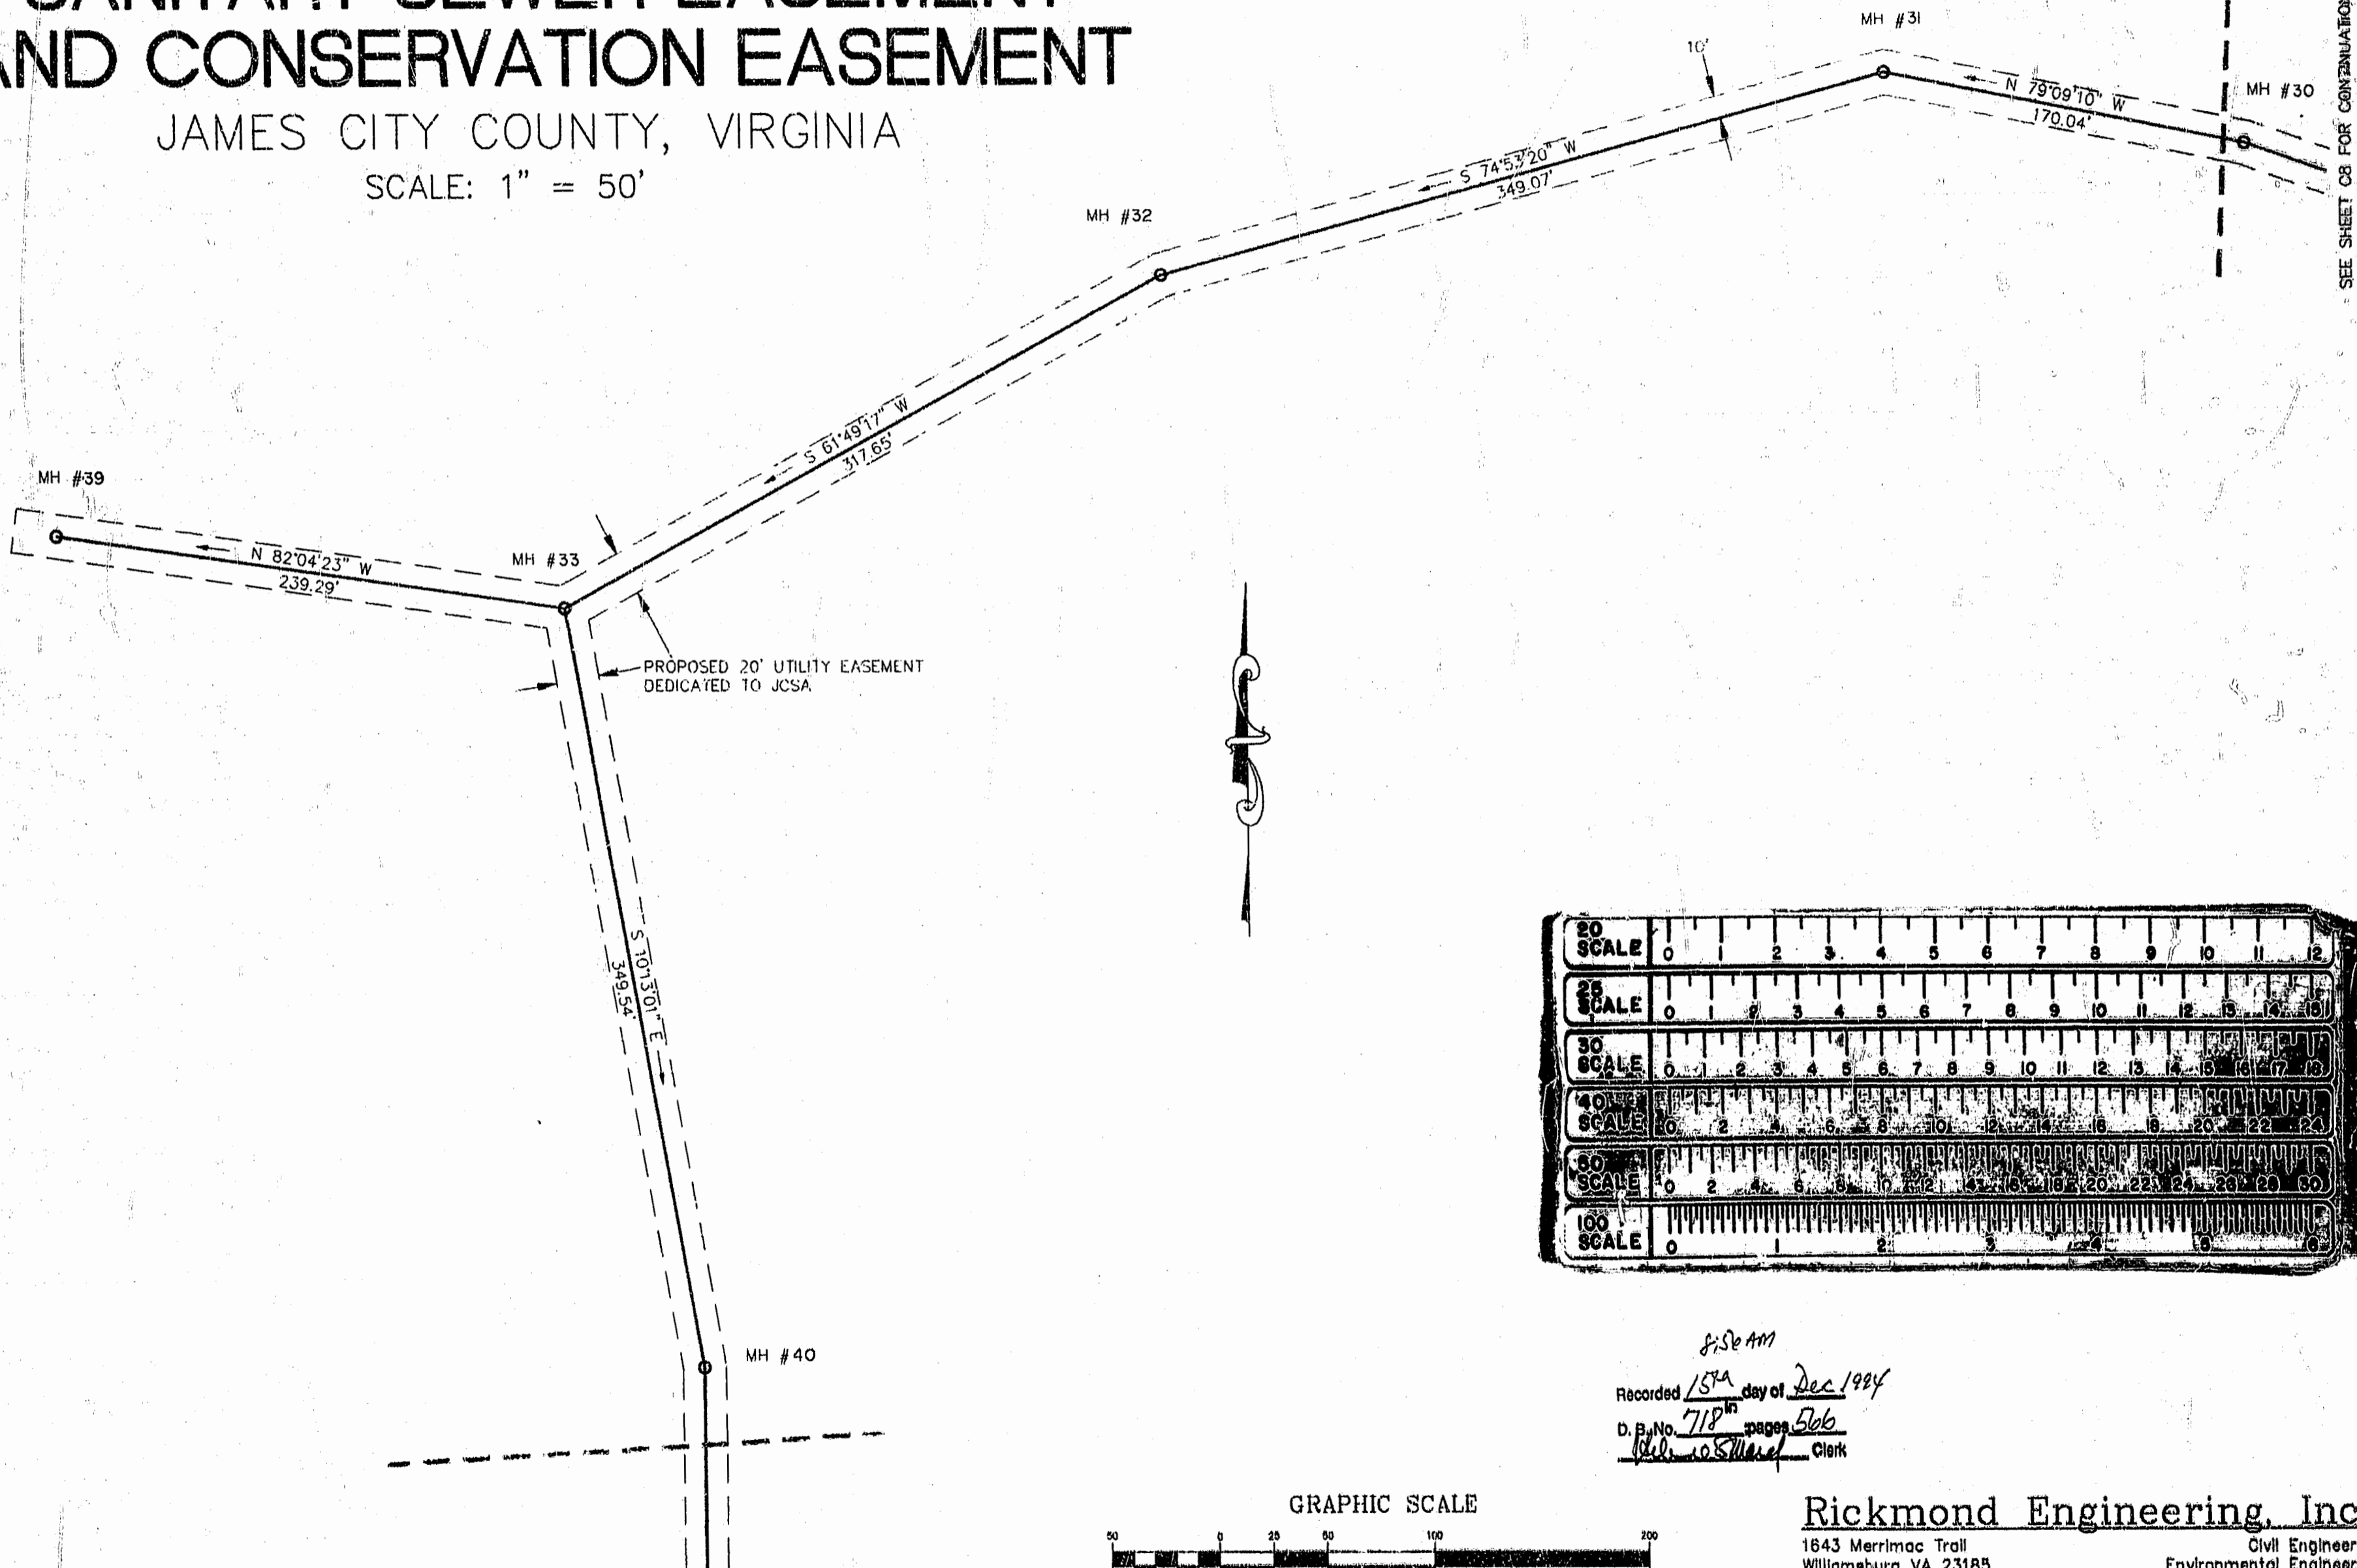


SEE SHEET C8 FOR CONTINUATION

SEE SHEET C10 FOR CONTINUATION

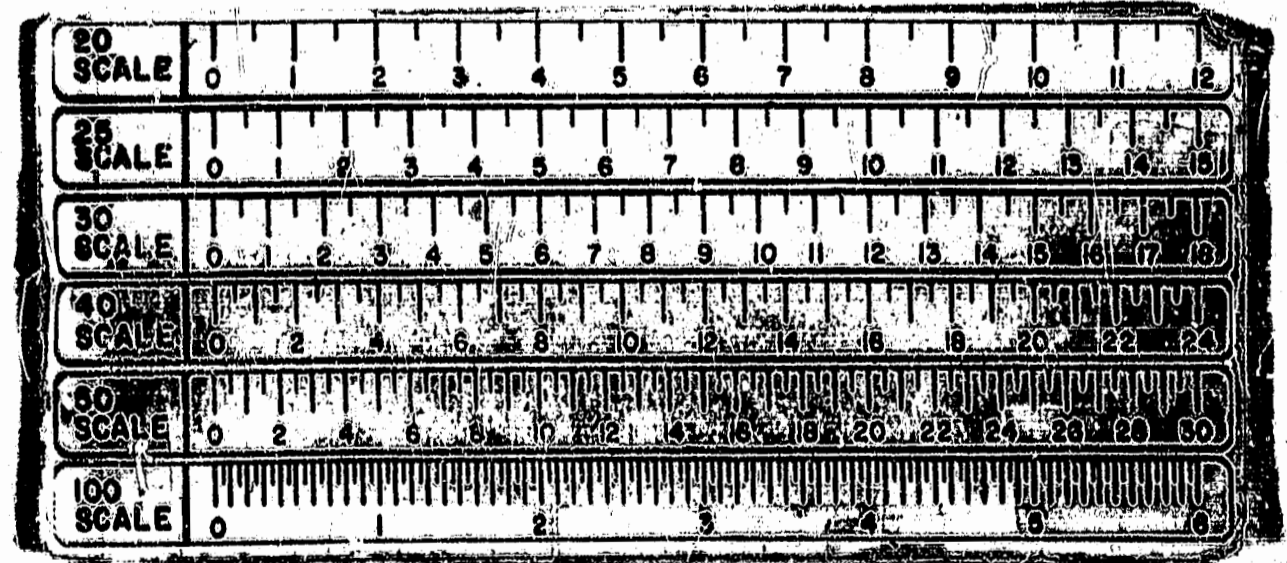

8:56 AM  
 Recorded 15<sup>th</sup> day of Dec 1984  
 D. B. No. 718<sup>th</sup> pages 506  
 [Signature] Clerk

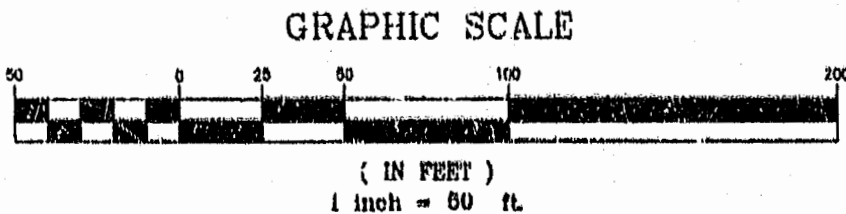

**Rickmond Engineering, Inc.**  
 1643 Merrimac Trail  
 Williamsburg VA 23185  
 (804)229-1776 or 875-1785  
 Civil Engineering  
 Environmental Engineering  
 Land Surveying  
 Date: 2/4/94 Project No. 94108 Sheet No. 09