



**CERTIFICATE OF APPROVAL:**  
 THIS PLAT OF CORRECTION IS APPROVED BY THE UNDERSIGNED IN ACCORDANCE WITH THE EXISTING REGULATIONS AND MAY BE COMMITTED TO RECORD.

DATE: 1/24/95  
 SUBDIVISION AGENT OF JAMES CITY COUNTY

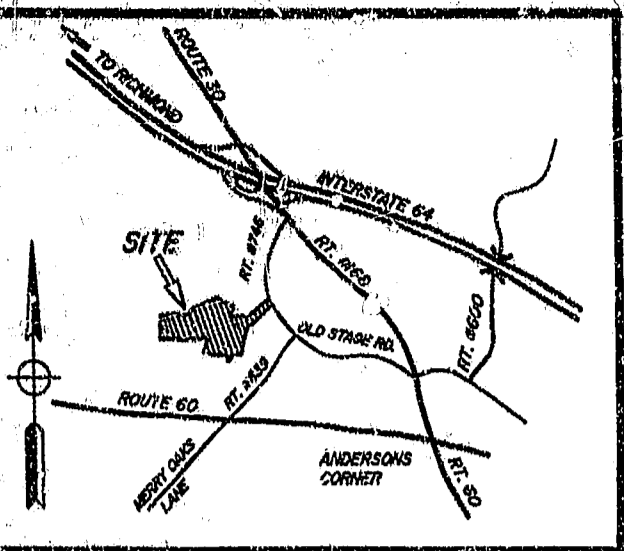

VICINITY MAP SCALE: 1" = 2,000'

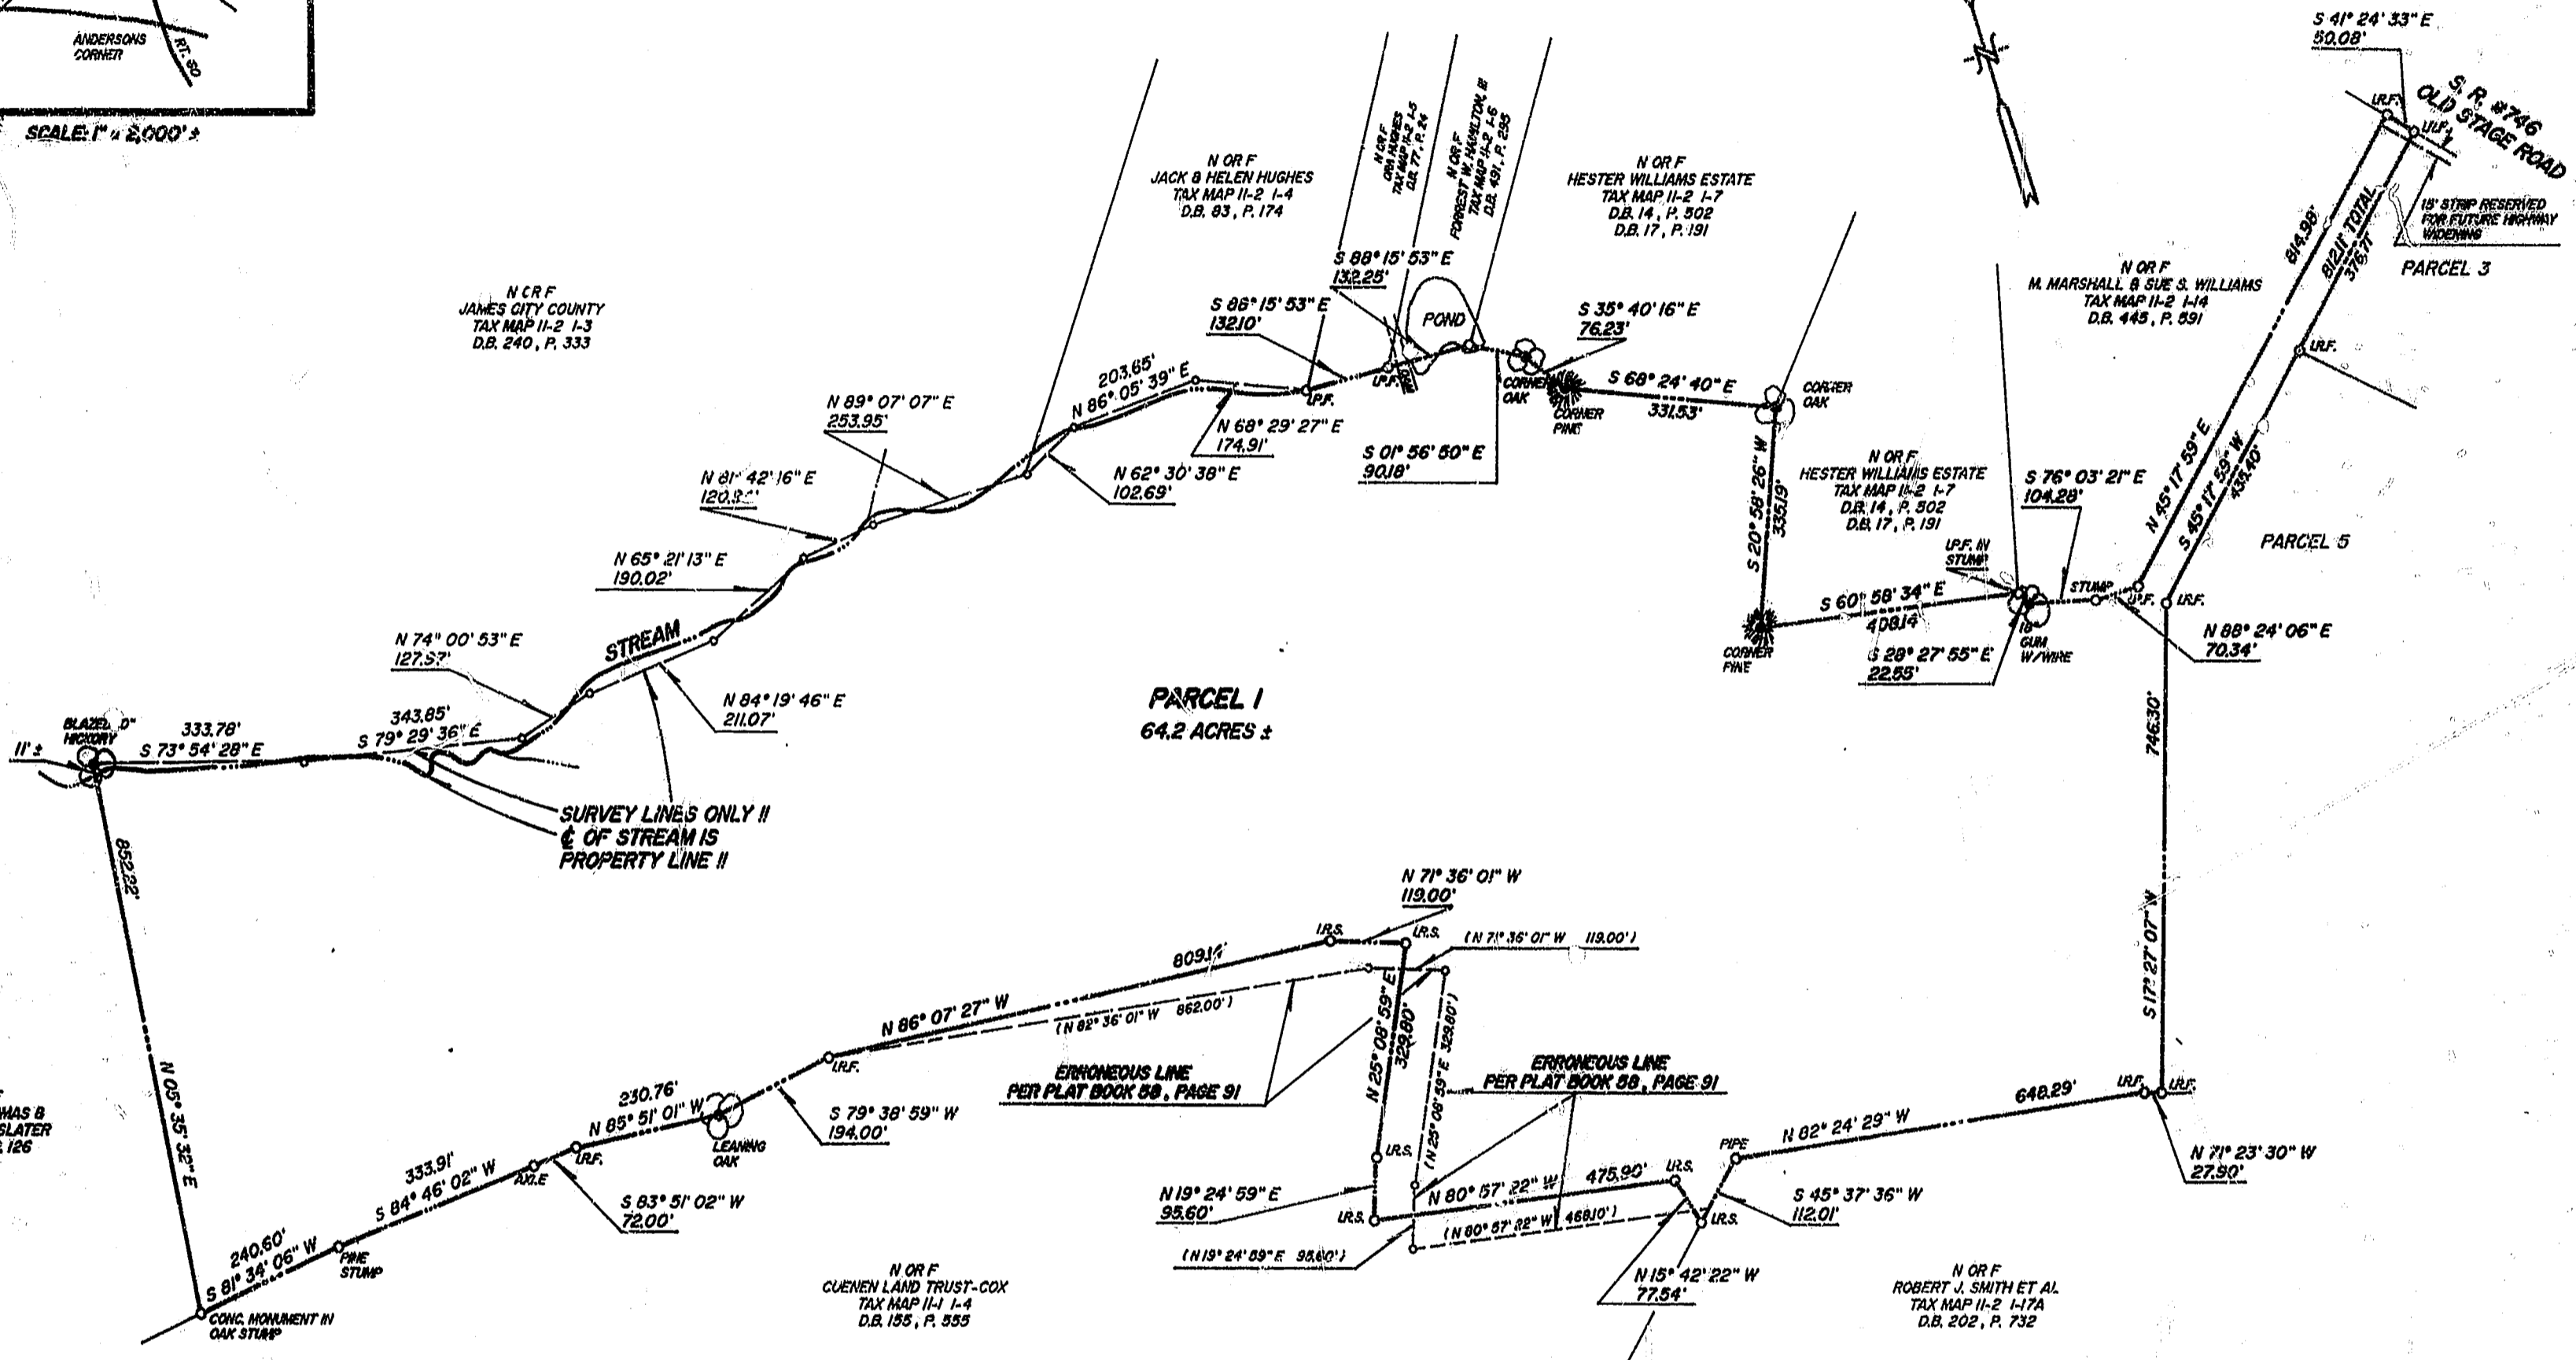

**OWNER'S CONSENT:**  
 THIS PLAT OF CORRECTION IS WITH THE FREE CONSENT AND IN ACCORDANCE WITH THE WISHES AND DESIRES OF THE UNDERSIGNED OWNERS.  
 DATE: JAN. 10, 1995  
 DONALD L. HAZELWOOD

STATE OF VIRGINIA, COUNTY OF JAMES CITY:  
 I, JEFFREY K. ROBINSON, A NOTARY PUBLIC IN AND FOR THE COUNTY AND STATE AFORESAID, DO HEREBY CERTIFY THAT THE PERSON(S) WHOSE NAMES ARE SIGNED TO THE WRITING HEREON HAVE ACKNOWLEDGED THE SAME BEFORE ME IN THE COUNTY AFORESAID, GIVEN UNDER MY NAME THIS 10th DAY OF JANUARY 1995.

MY COMMISSION EXPIRES: FEBRUARY 18, 1997  
 JEFFREY K. ROBINSON  
 NOTARY



PREPARED BY  
 H. S. LAND SURVEYING  
 18300 RIVER BEND TRAIL  
 LANDA, VIRGINIA 23089  
 (804) 966-7017

20 SCALE	0 1 2 3 4 5 6 7 8 9 10 11 12
25 SCALE	0 1 2 3 4 5 6 7 8 9 10 11 12 13 14 15
30 SCALE	0 1 2 3 4 5 6 7 8 9 10 11 12 13 14 15 16 17 18
40 SCALE	0 2 4 6 8 10 12 14 16 18 20 22 24
50 SCALE	0 2 4 6 8 10 12 14 16 18 20 22 24 26 28 30
100 SCALE	0 1 2 3 4 5 6

PLAT RECORDED IN  
 P.D. NO. 60 PAGE 87

10:35 AM  
 1595  
 245

PLAT OF CORRECTION  
 ON PROPERTY KNOWN AS  
**PARCEL 1, "HIGGS SUBDIVISION"**  
 LOCATED  
 JAMES CITY COUNTY, VIRGINIA  
 SCALE: 1" = 200'  
 DATE: MARCH 29, 1994  
 REV'D: JAN. 1, 1995