



NOTE:  
VDOT IS NOT RESPONSIBLE OR LIABLE FOR  
DETENTION BASINS OR THEIR STRUCTURES.

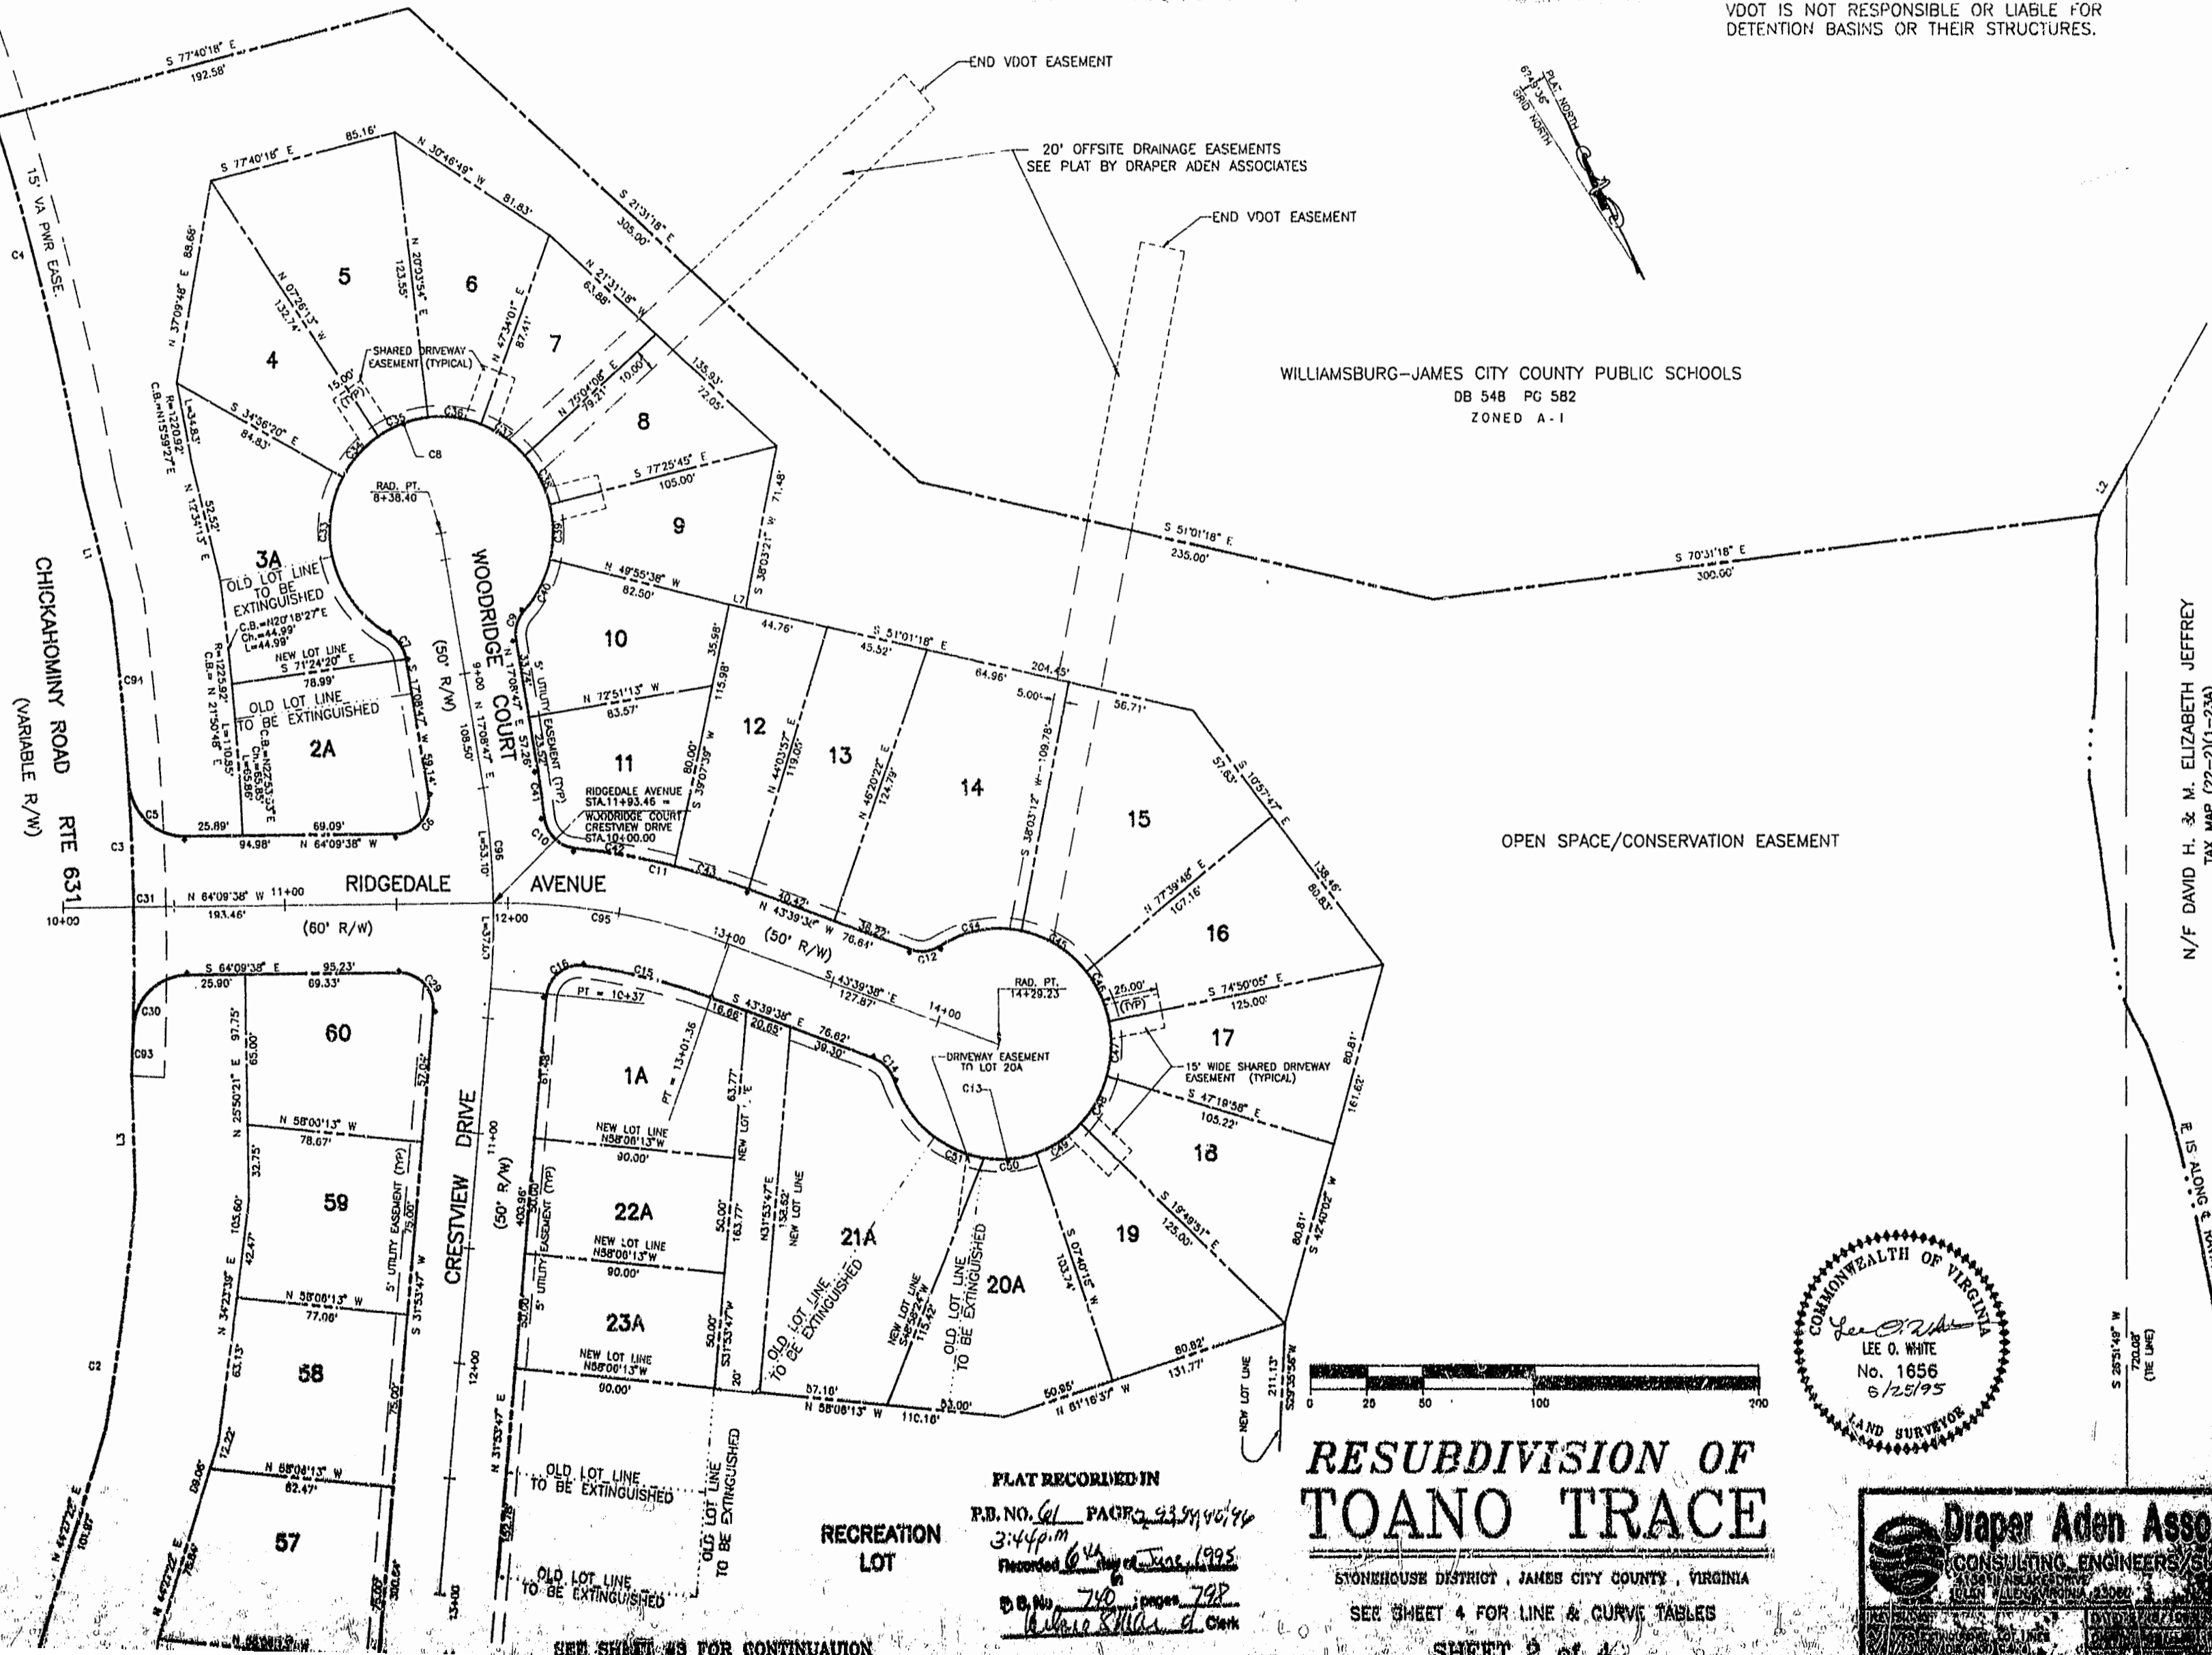

WILLIAMSBURG-JAMES CITY COUNTY PUBLIC SCHOOLS  
DB 548 PG 582  
ZONED A-1

OPEN SPACE/CONSERVATION EASEMENT

N/F DAVID H. & M. ELIZABETH JEFFREY  
TAX MAP (22-2)(1-23A)  
ZONED A-1

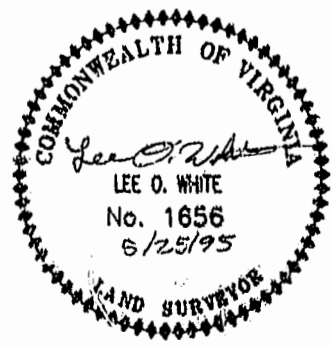

# RESUBDIVISION OF TOANO TRACE

FLAT RECORDED IN  
P.D. NO. 61 PAGE 93, 94, 95, 96  
3:44 p.m.  
Recorded 6/25 of June, 1995  
D.B. No. 740 pages 798  
William Miller Clerk

STONEHOUSE DISTRICT, JAMES CITY COUNTY, VIRGINIA  
SEE SHEET 4 FOR LINE & CURVE TABLES

**Draper Aden Associates**  
CONSULTING ENGINEERS/SURVEYORS  
1001 W. ALBERTA STREET  
ALEXANDRIA, VIRGINIA 22304