

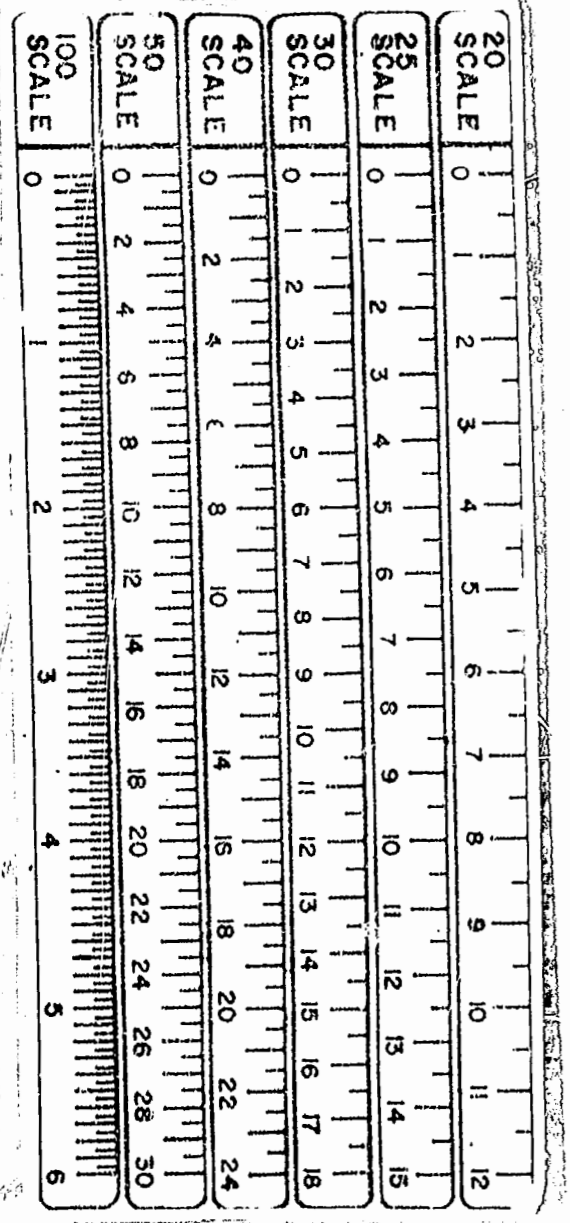


RECORD MERIDIAN / PB 56, Pg. 40

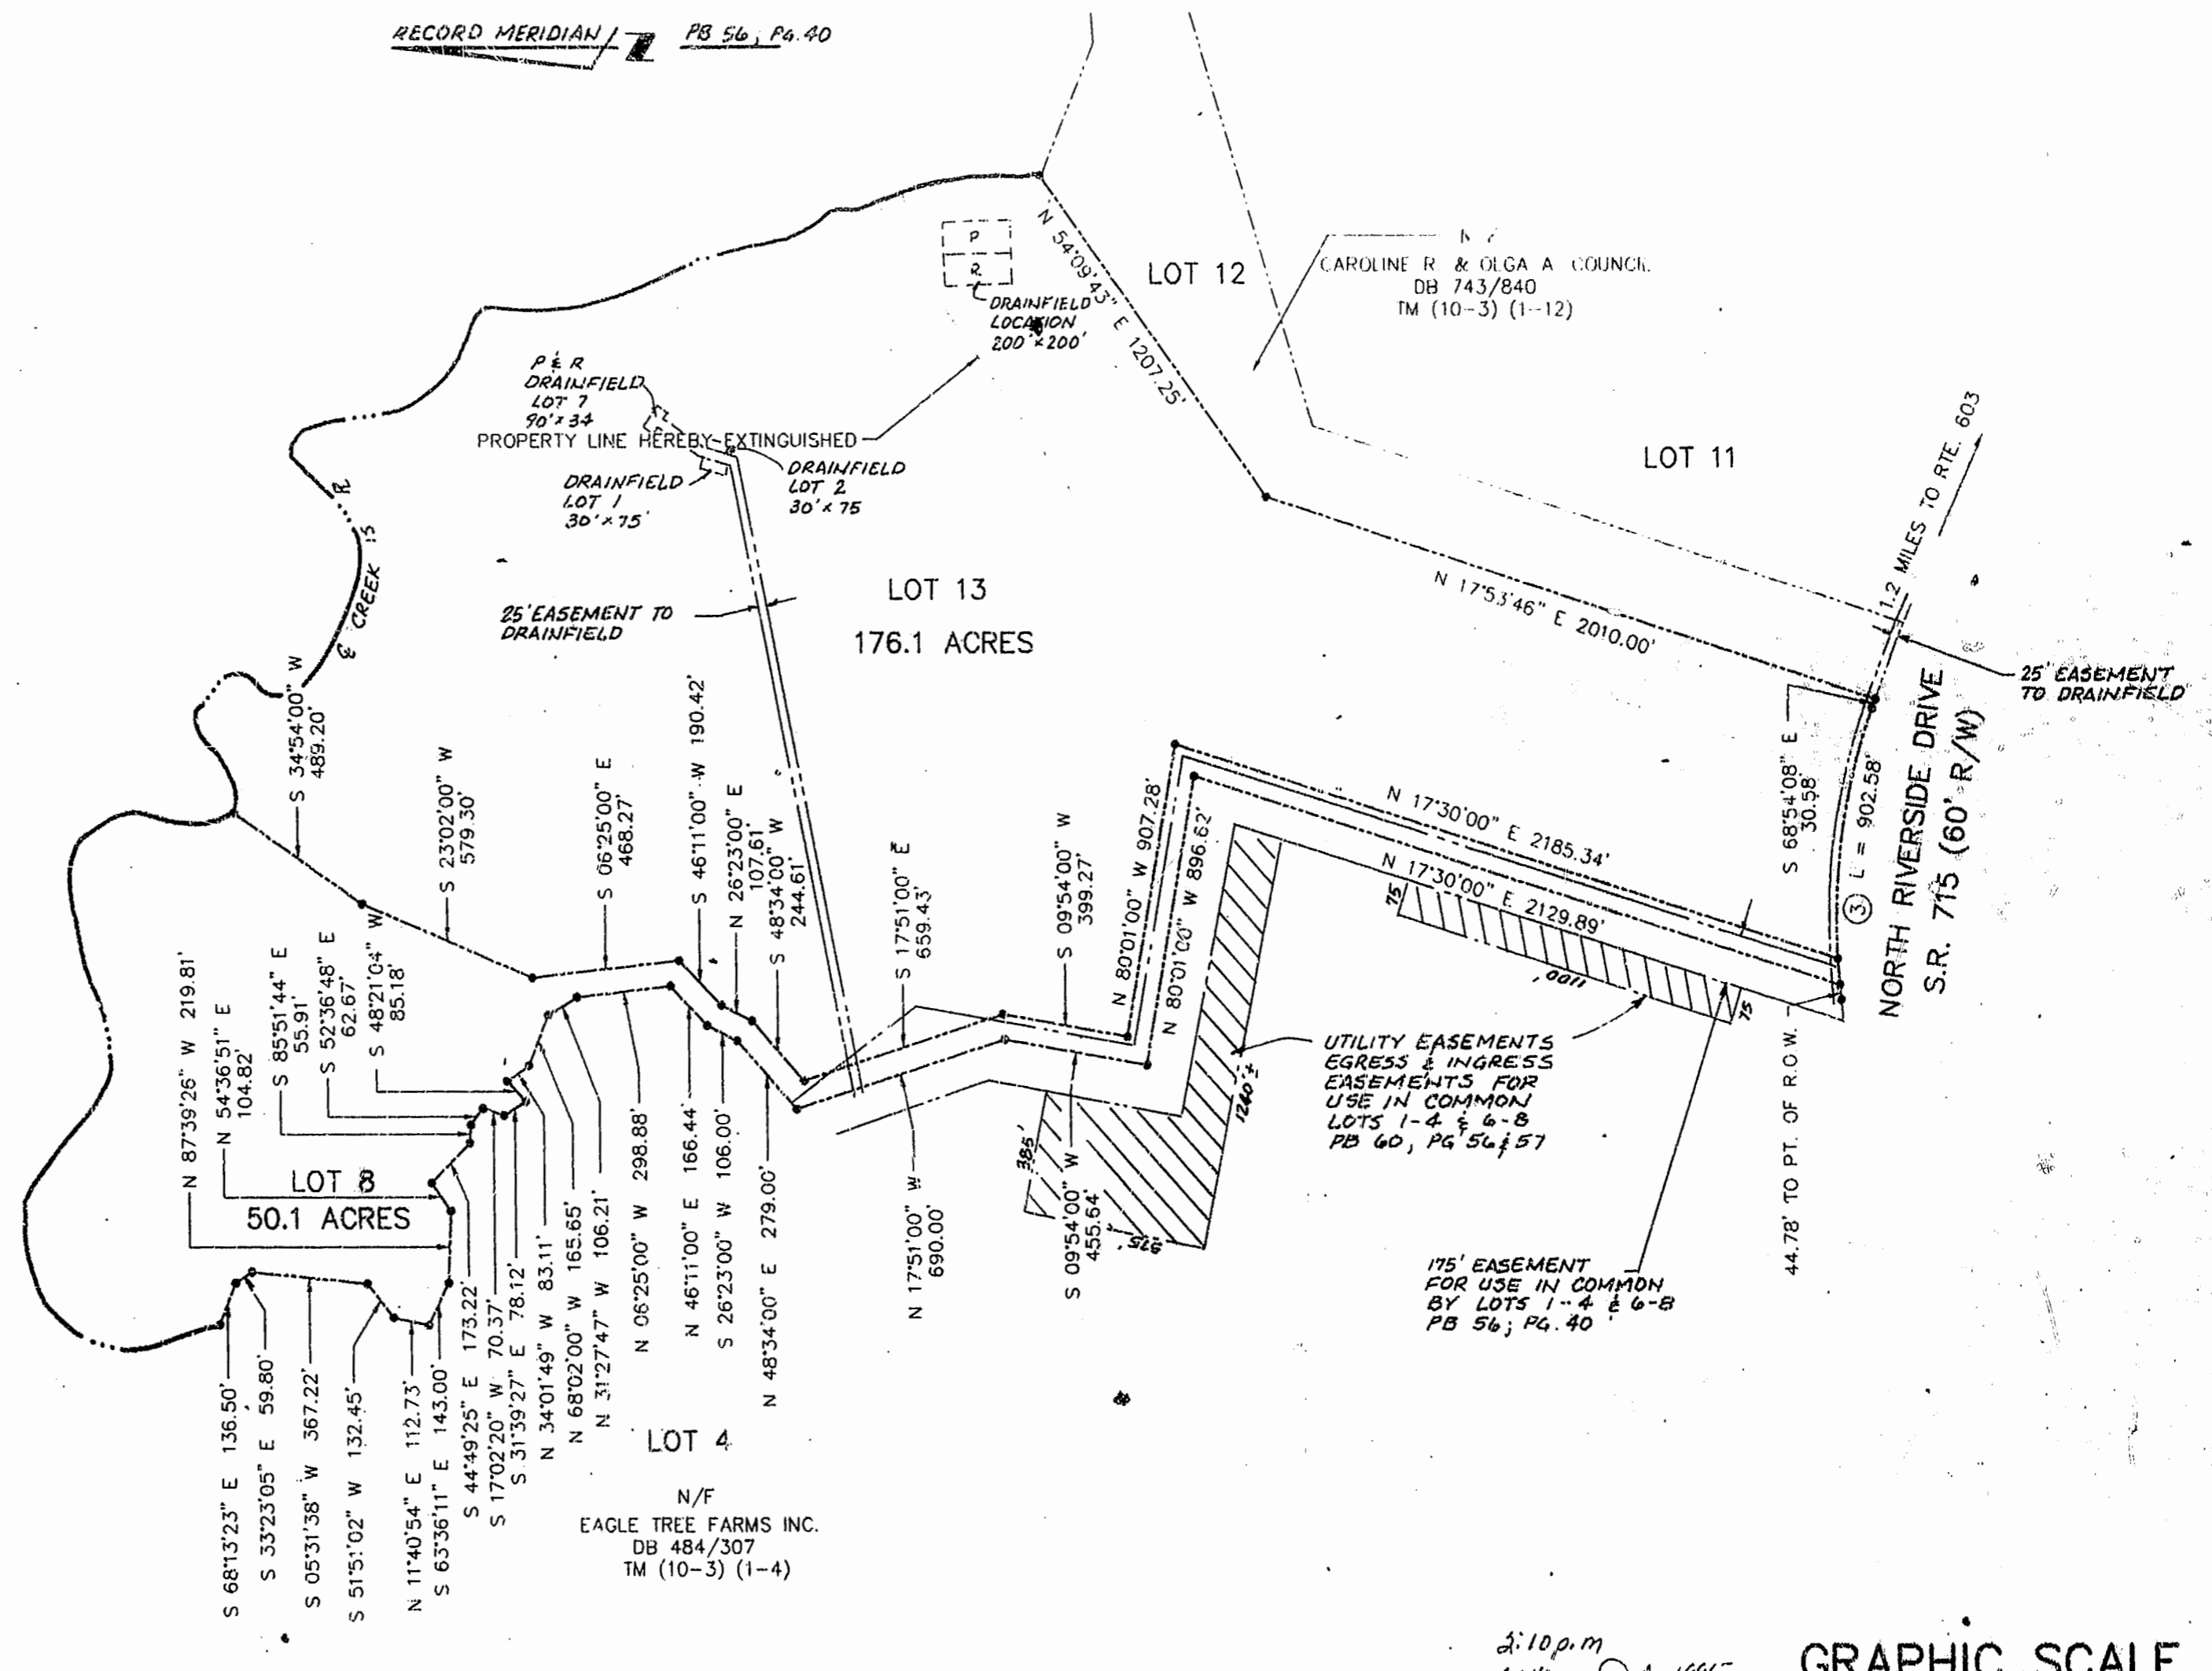


2:10 p.m.  
Recor. 264  
7/16/95  
6/10/95

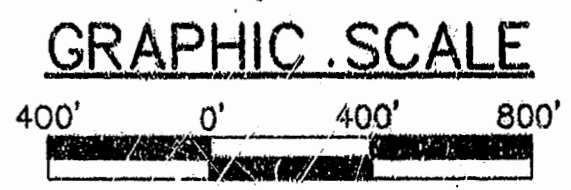

2 OF 2  
5795  
COMMISSION NO.

**DJG**  
ENGINEERS • ARCHITECTS • SURVEYORS  
INTERIOR DESIGNERS • PLANNERS  
P.O. BOX 3505 WILLIAMSBURG, VIRGINIA 23187  
(804)253-0673 (804)874-5015

DATE JULY 17, 1995 DESIGNED TCS DRAWN MHC SCALE 1"=400'

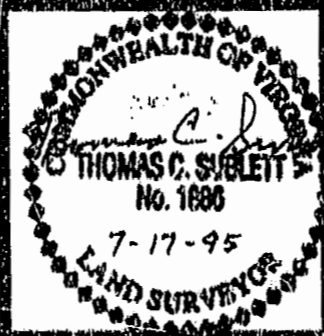

REF. DB 484/307 DB 60/56-57  
DB 660/603  
PB 55/61  
PB 56/40  
PB 58/66-67  
FB 158; PG.  
FB 155; PG. 77  
FB 164; PG.18  
VDOT PLAN 0715-047-145,M-501

PROPERTY LINE ADJUSTMENT AND EXTINGUISHING  
OF LOTS 8 & 13

**EAGLE TREE FARMS, INC.**  
STONEHOUSE DISTRICT  
JAMES CITY COUNTY VIRGINIA