


02 of 04

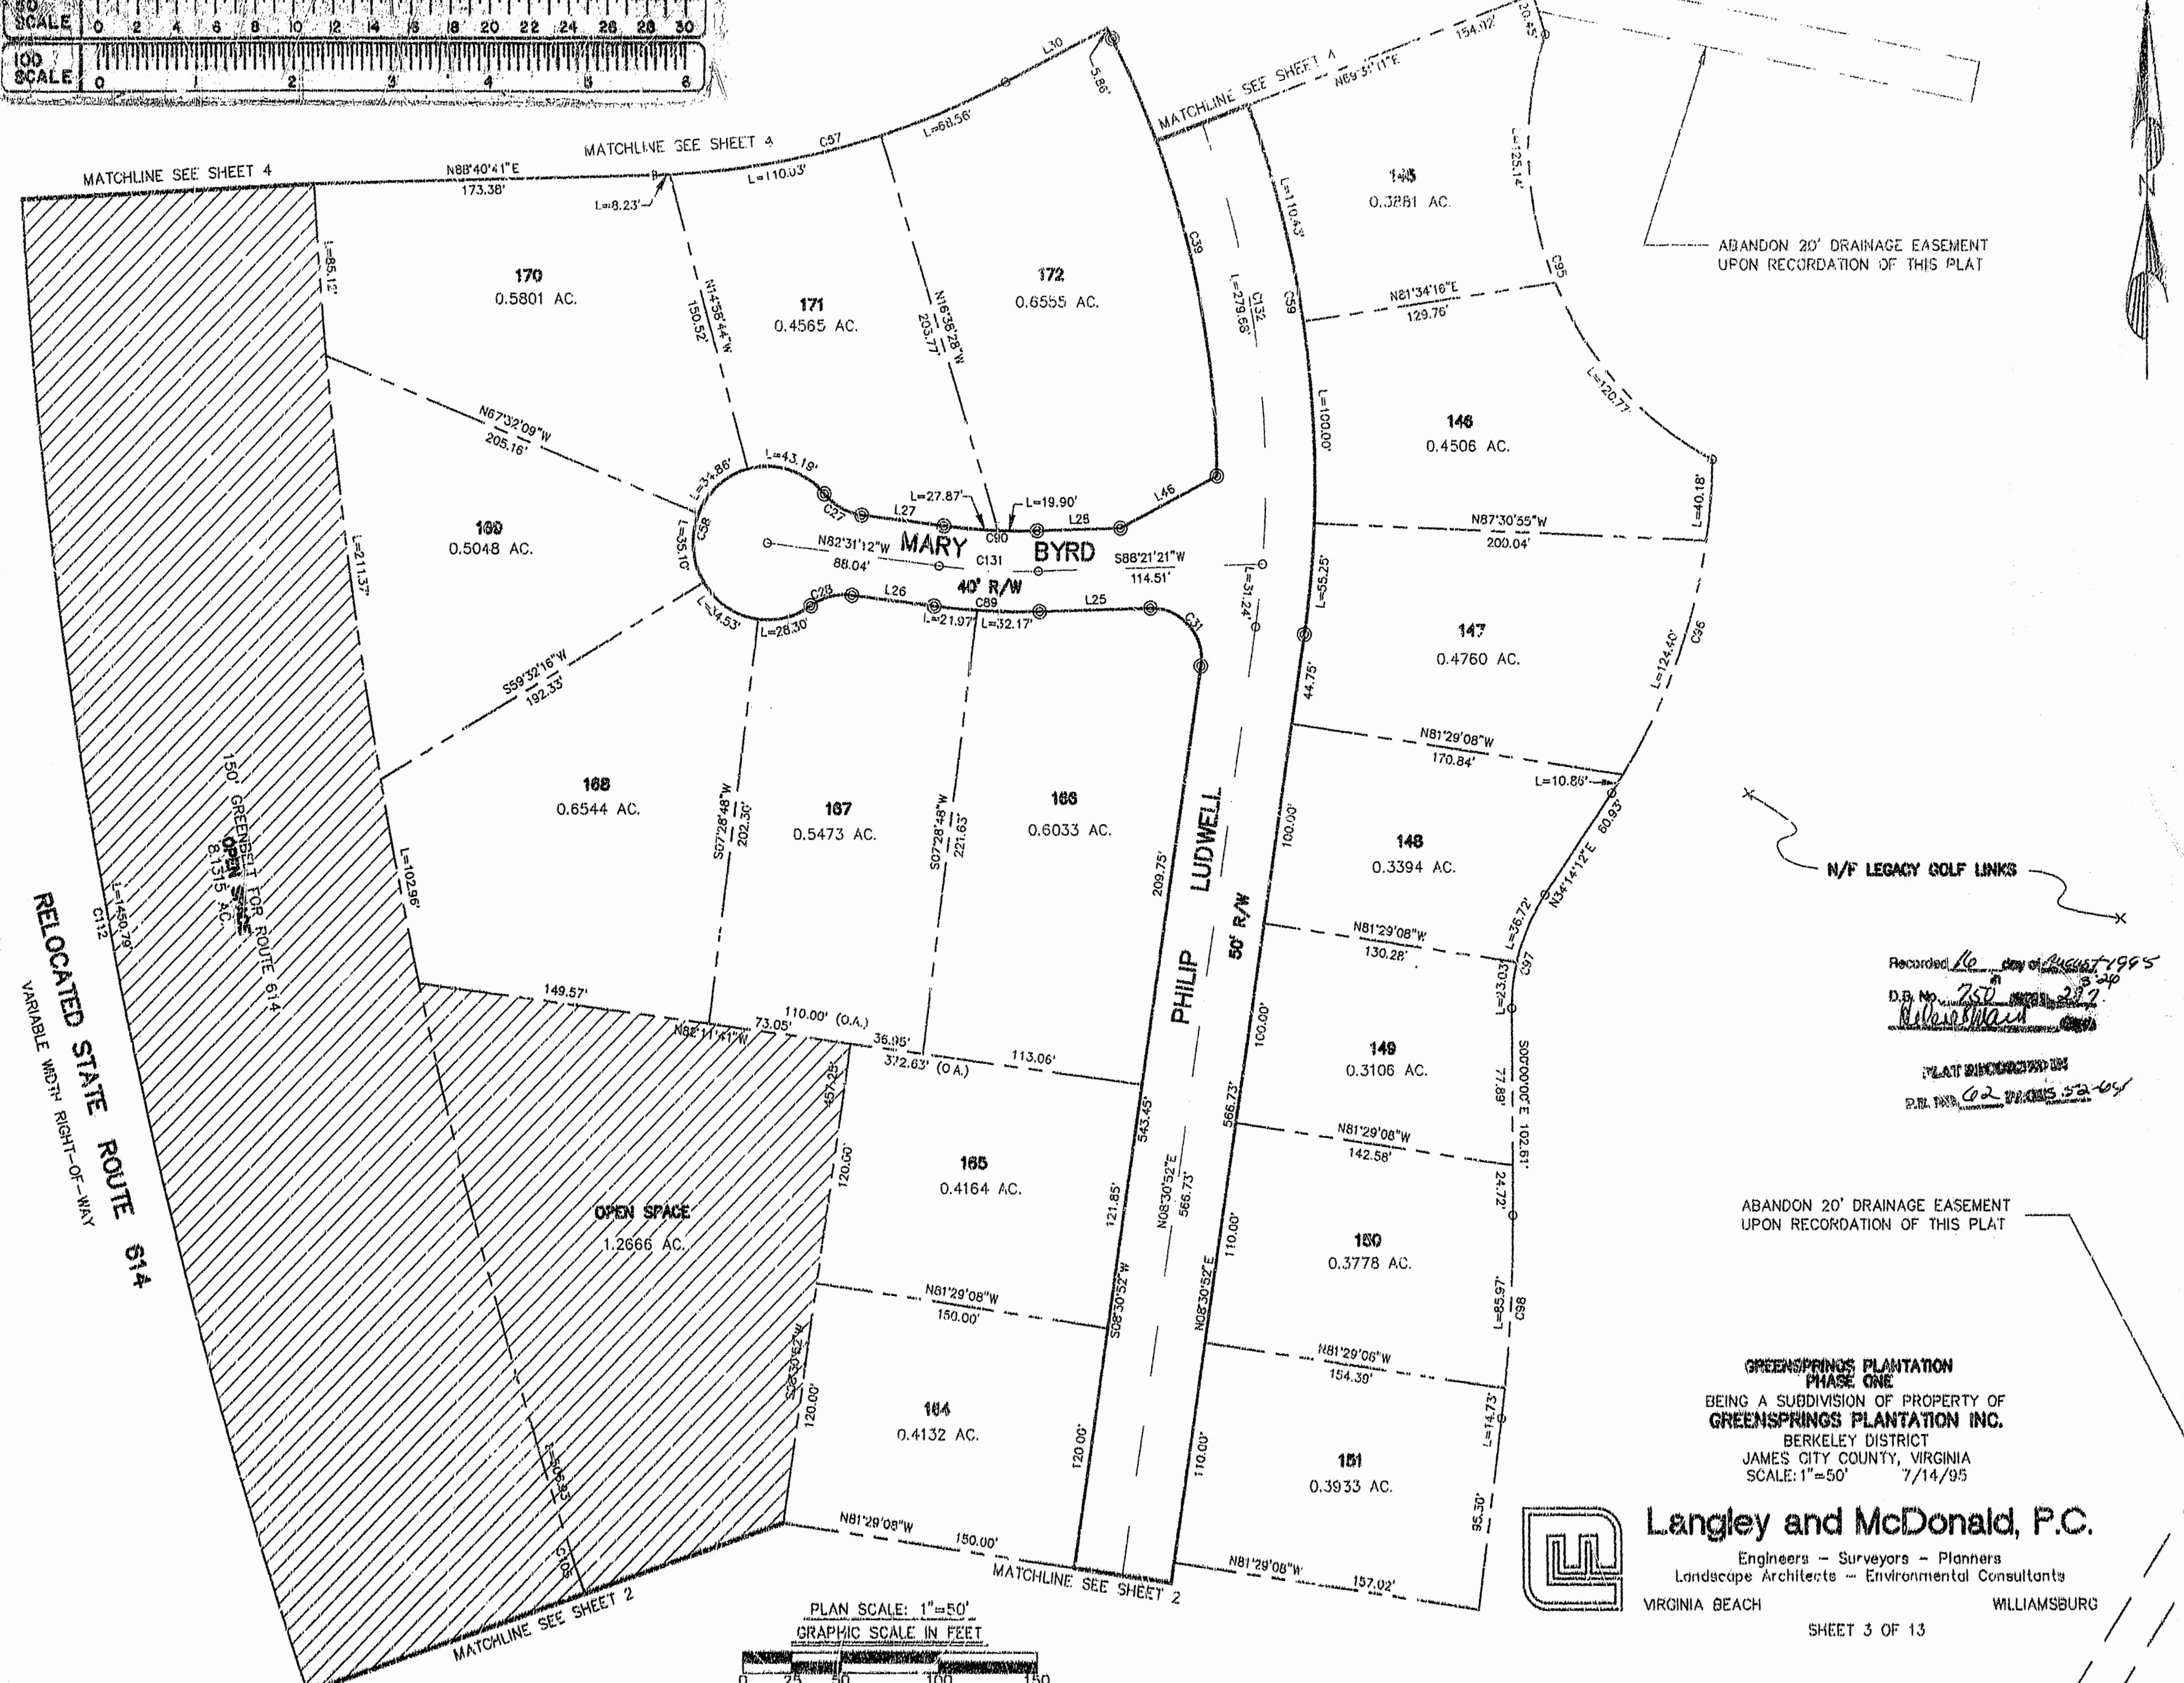

ABANDON 20' DRAINAGE EASEMENT UPON RECORDATION OF THIS PLAT

N/F LEGACY GOLF LINKS

Recorded 16 day of August 1995
 D.B. No. 750
William McDonald

PLAT SHOWS PROPERTY
 P.L. No. 02 DATES 5-2-04

ABANDON 20' DRAINAGE EASEMENT UPON RECORDATION OF THIS PLAT

GREENSPRINGS PLANTATION
PHASE ONE
 BEING A SUBDIVISION OF PROPERTY OF
GREENSPRINGS PLANTATION INC.
 BERKELEY DISTRICT
 JAMES CITY COUNTY, VIRGINIA
 SCALE: 1"=50' 7/14/95



Langley and McDonald, P.C.
 Engineers - Surveyors - Planners
 Landscape Architects - Environmental Consultants
 VIRGINIA BEACH WILLIAMSBURG

