

GREENSPRINGS PLANTATION
 PHASE ONE
 BEING A SUBDIVISION OF PROPERTY OF
GREENSPRINGS PLANTATION INC.
 BERKELEY DISTRICT
 JAMES CITY COUNTY, VIRGINIA
 SCALE: 1"=50' 7/14/95



Langley and McDonald, P.C.


Engineers - Surveyors - Planners
 Landscape Architects - Environmental Consultants

VIRGINIA BEACH

WILLIAMSBURG

SHEET 9 OF 13


MATCHLINE
 SEE SHEET 10

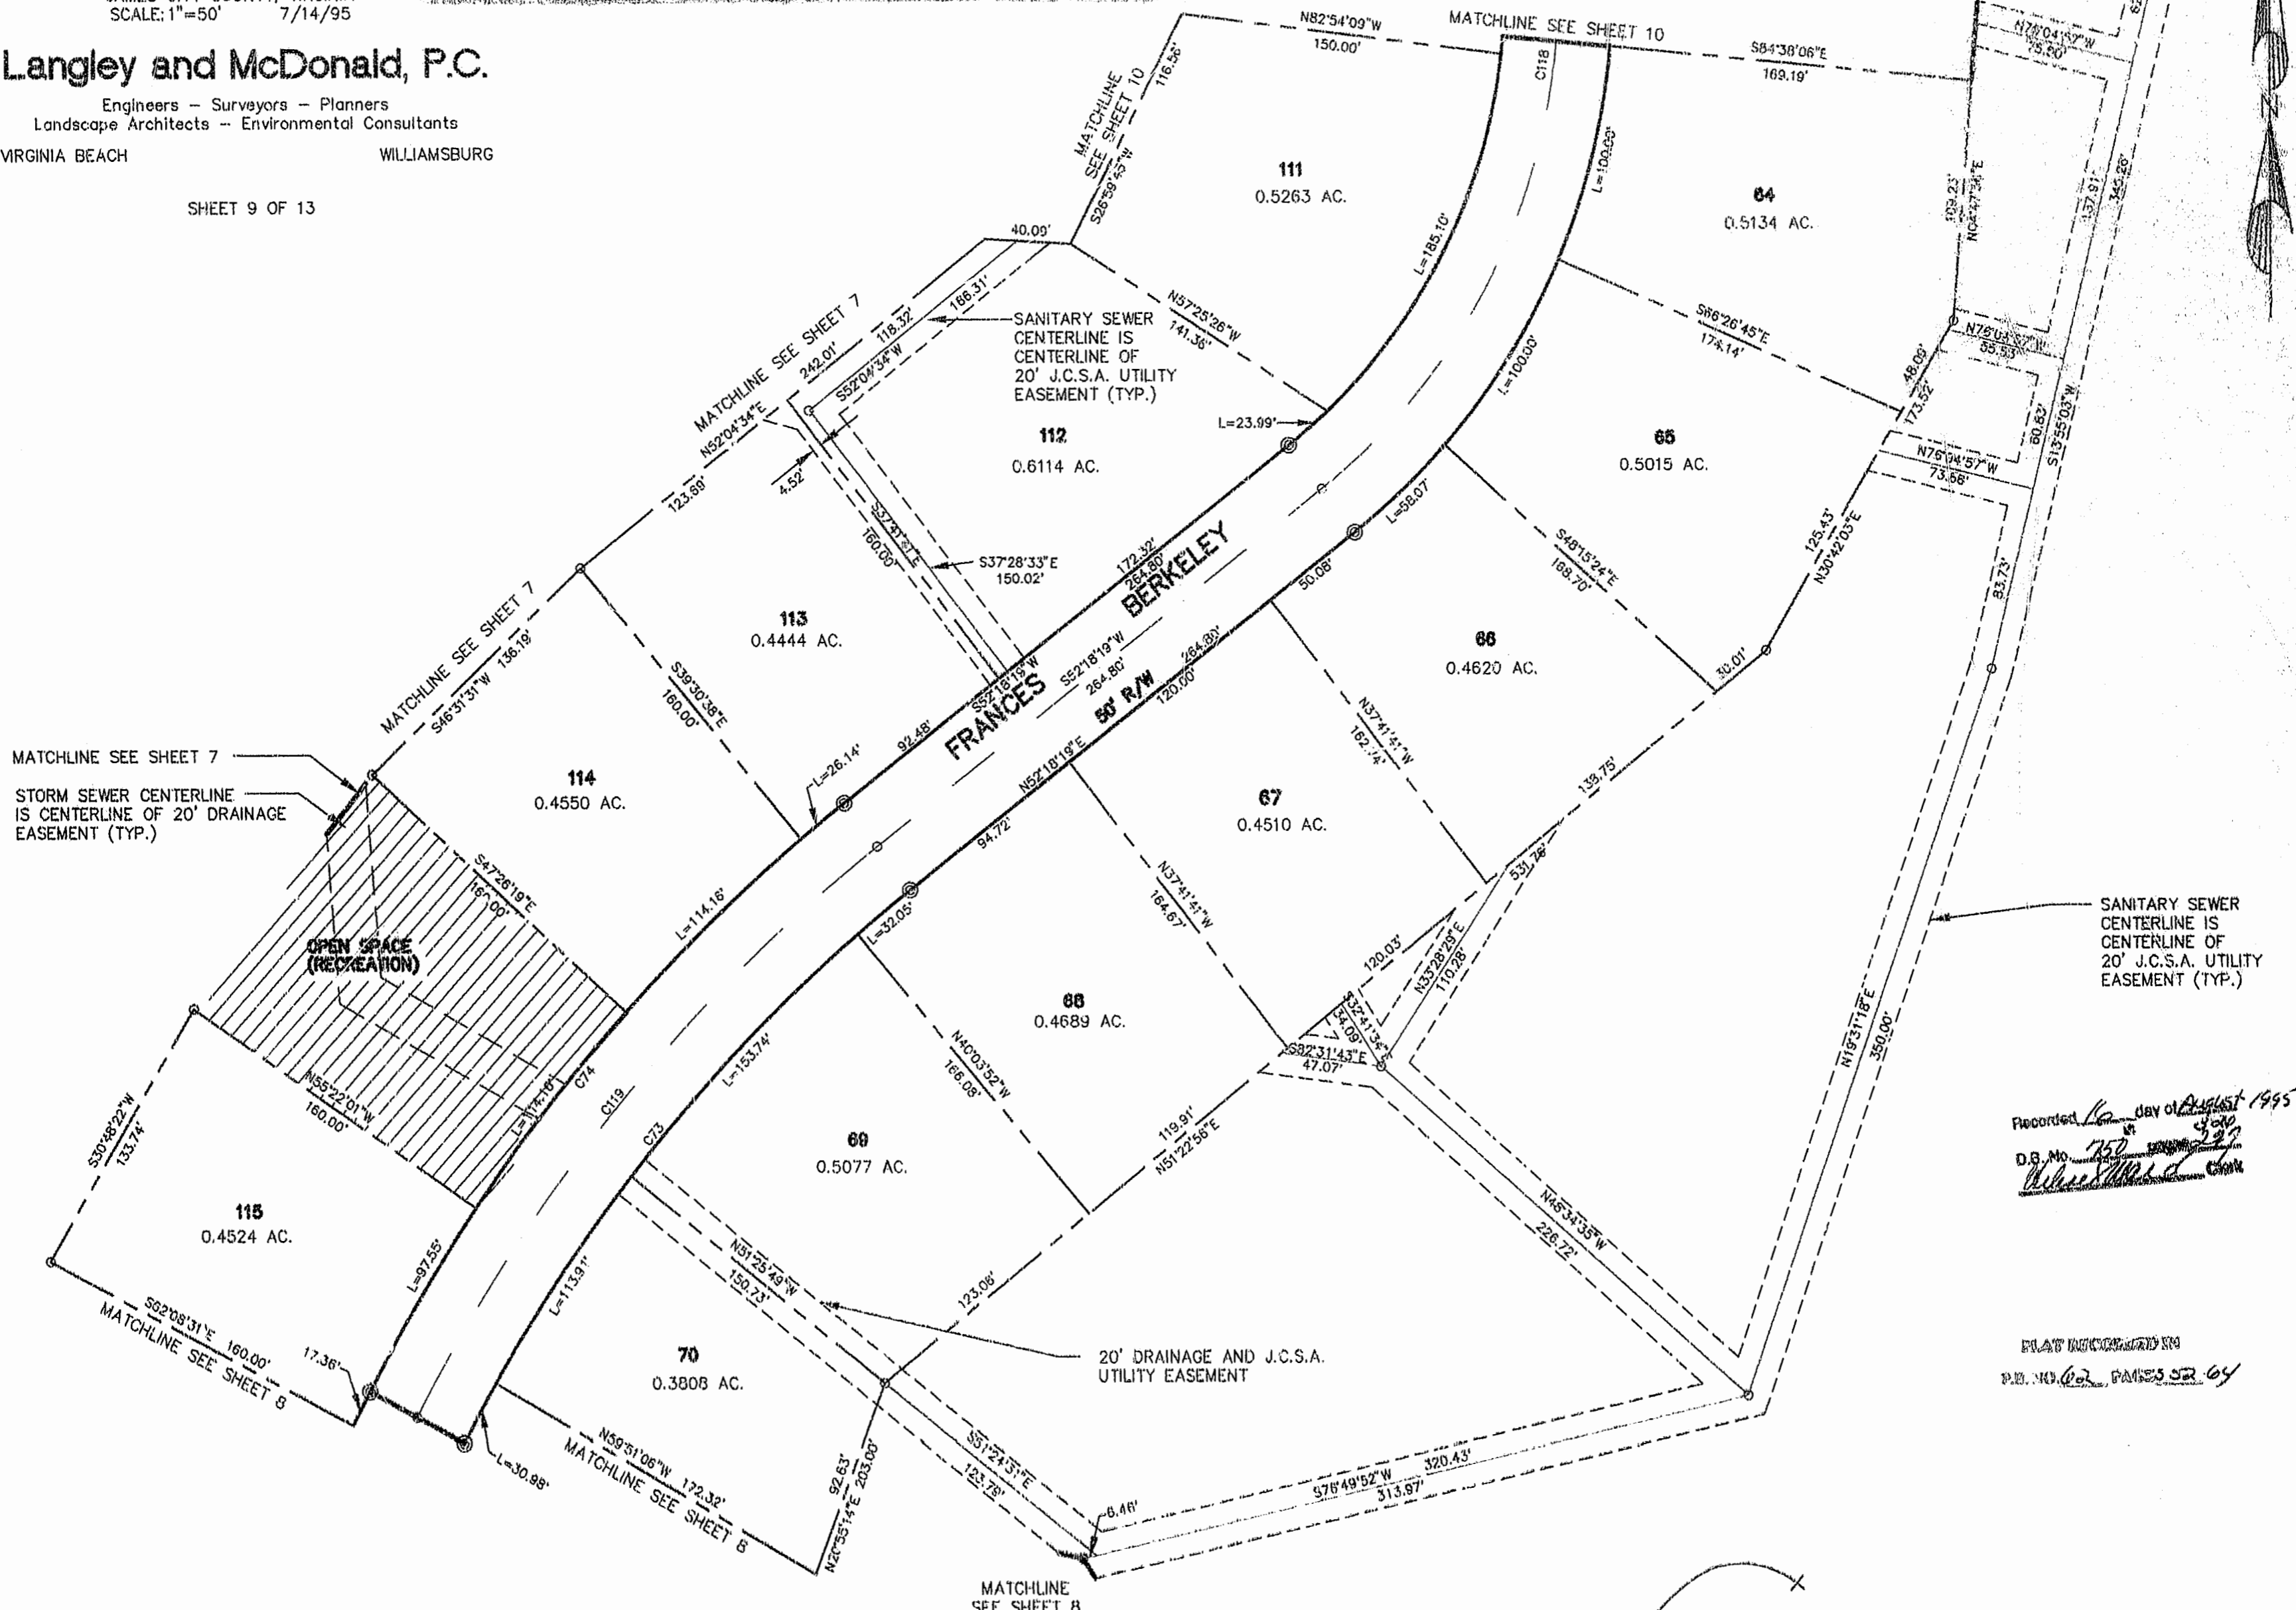

SANITARY SEWER CENTERLINE IS CENTERLINE OF 20' J.C.S.A. UTILITY EASEMENT (TYP.)

Recorded *16* day of *August* 1995
 D.B. No. *752*
Robert M. ...

PLAN RECORDED
 P.D. NO. *62*, PAGES *52-64*

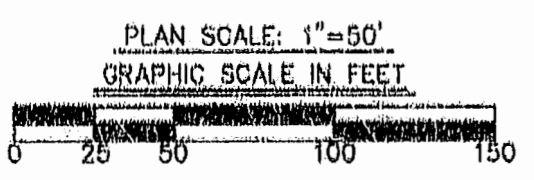

N/F LEGACY GOLF LINKS