


NAD 1983 COORDINATES
N=3626611.4246
E=11970215.5094

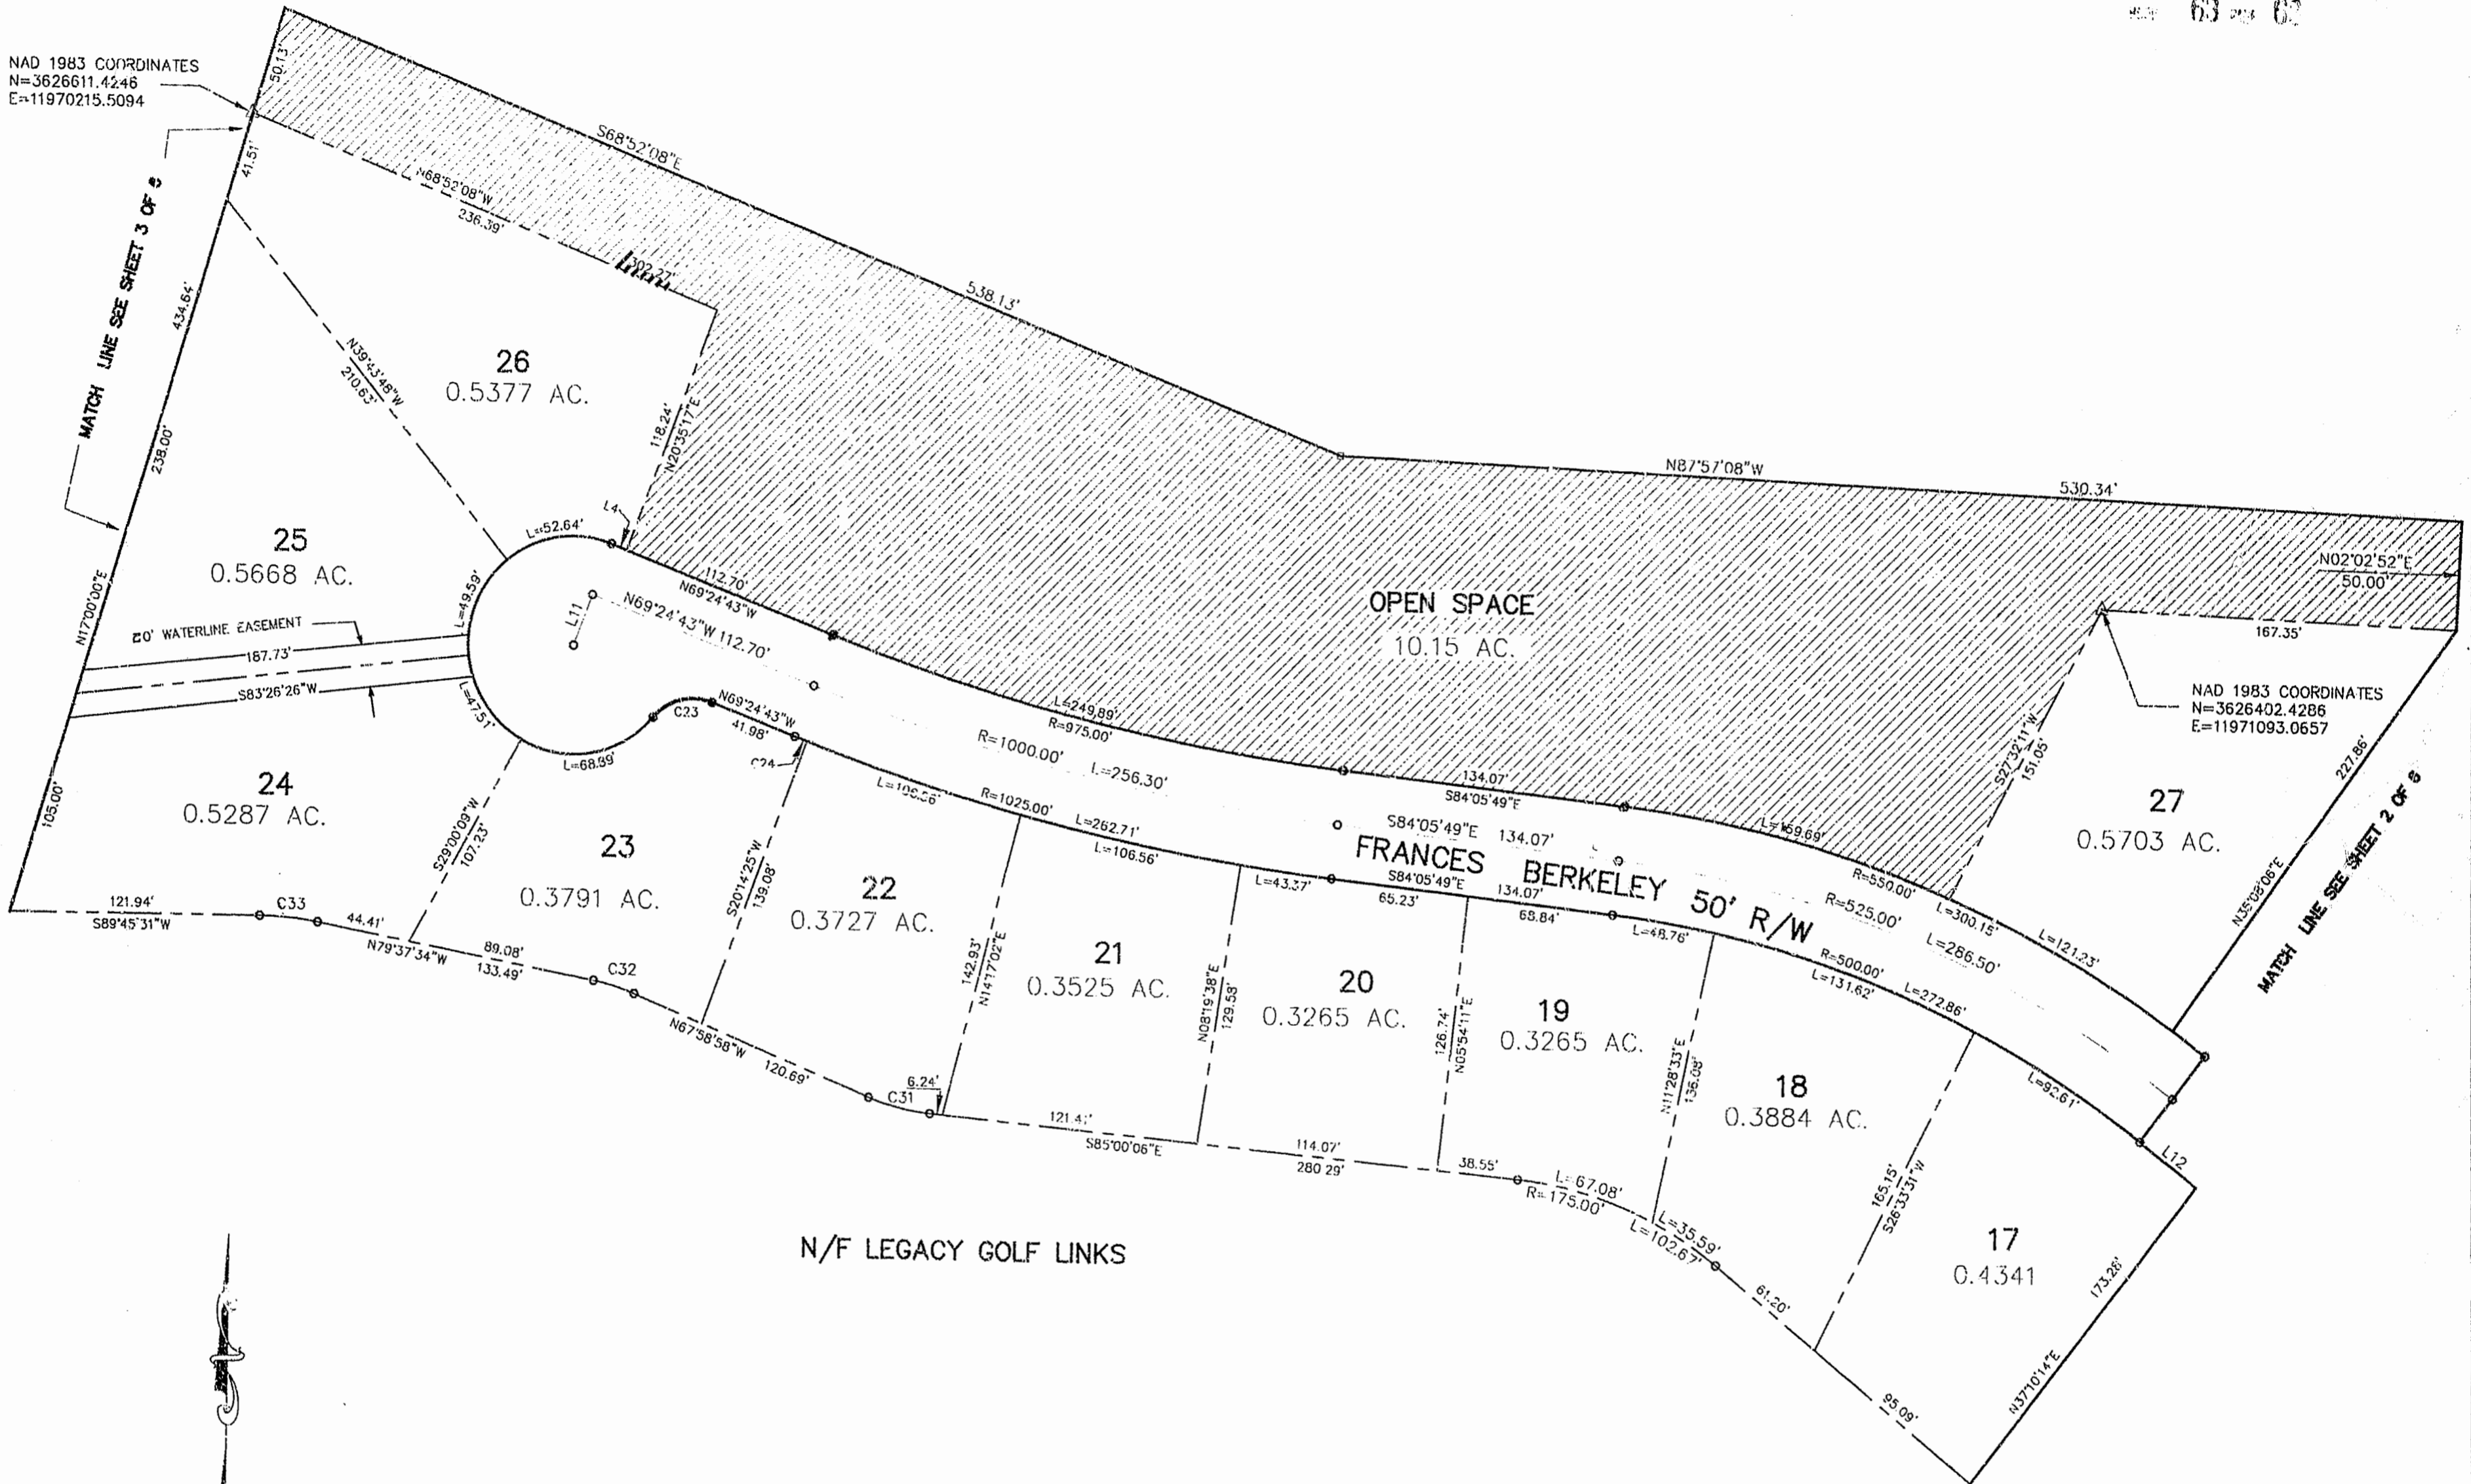


NAD 1983 COORDINATES
N=3626402.4286
E=11971093.0657

N/F LEGACY GOLF LINKS


GREENSPRINGS PLANTATION
PHASE TWO
BEING A SUBDIVISION OF PARCEL 1 PROPERTY OF
GREENSPRINGS PLANTATION INC.
BERKELEY DISTRICT
JAMES CITY COUNTY, VIRGINIA
SCALE: 1"=50' 11/2/95

Langley and McDonald, P.C.

Engineers - Surveyors - Planners
Landscape Architects - Environmental Consultants
VIRGINIA BEACH WILLIAMSBURG

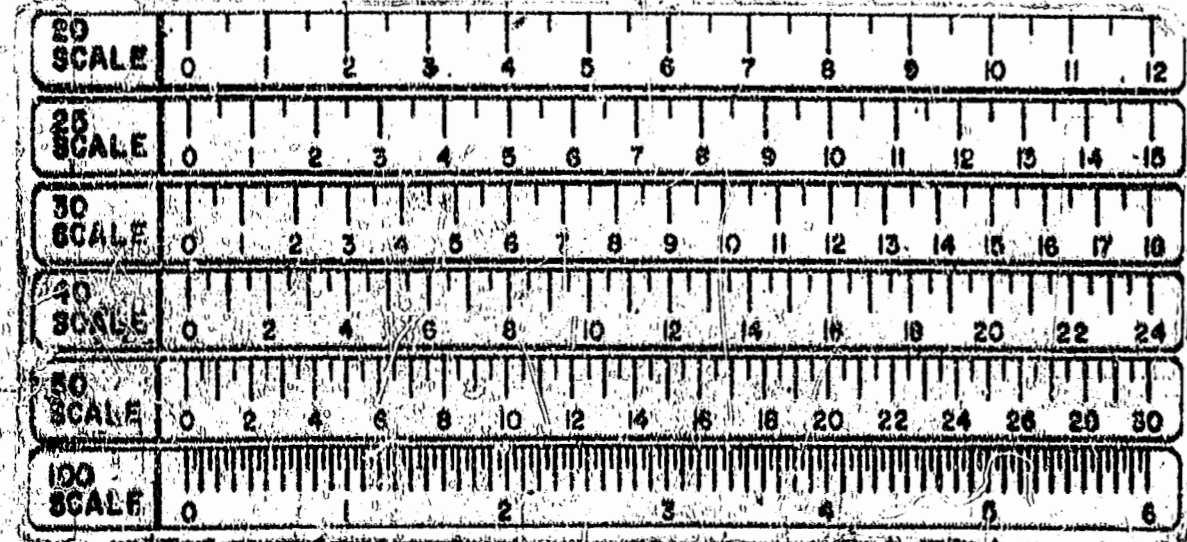

11:03 AM
Reviewed 21st class Oct. 1996
270
Blaise [Signature]

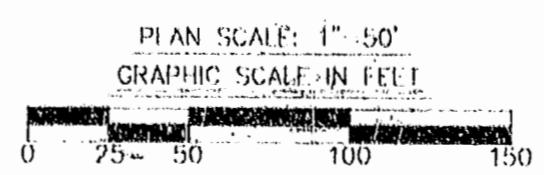

PLAN SCALE: 1"=50'
GRAPHIC SCALE - IN FEET