


VICINITY MAP SCALE: 1" = 2000'



3:32 pm
 Recorded 20 City of Norfolk 11/16
 D.B. No. 778
 [Signature]

PLAT RECORDED IN
 P.B. NO. 103 PAGE 89-97

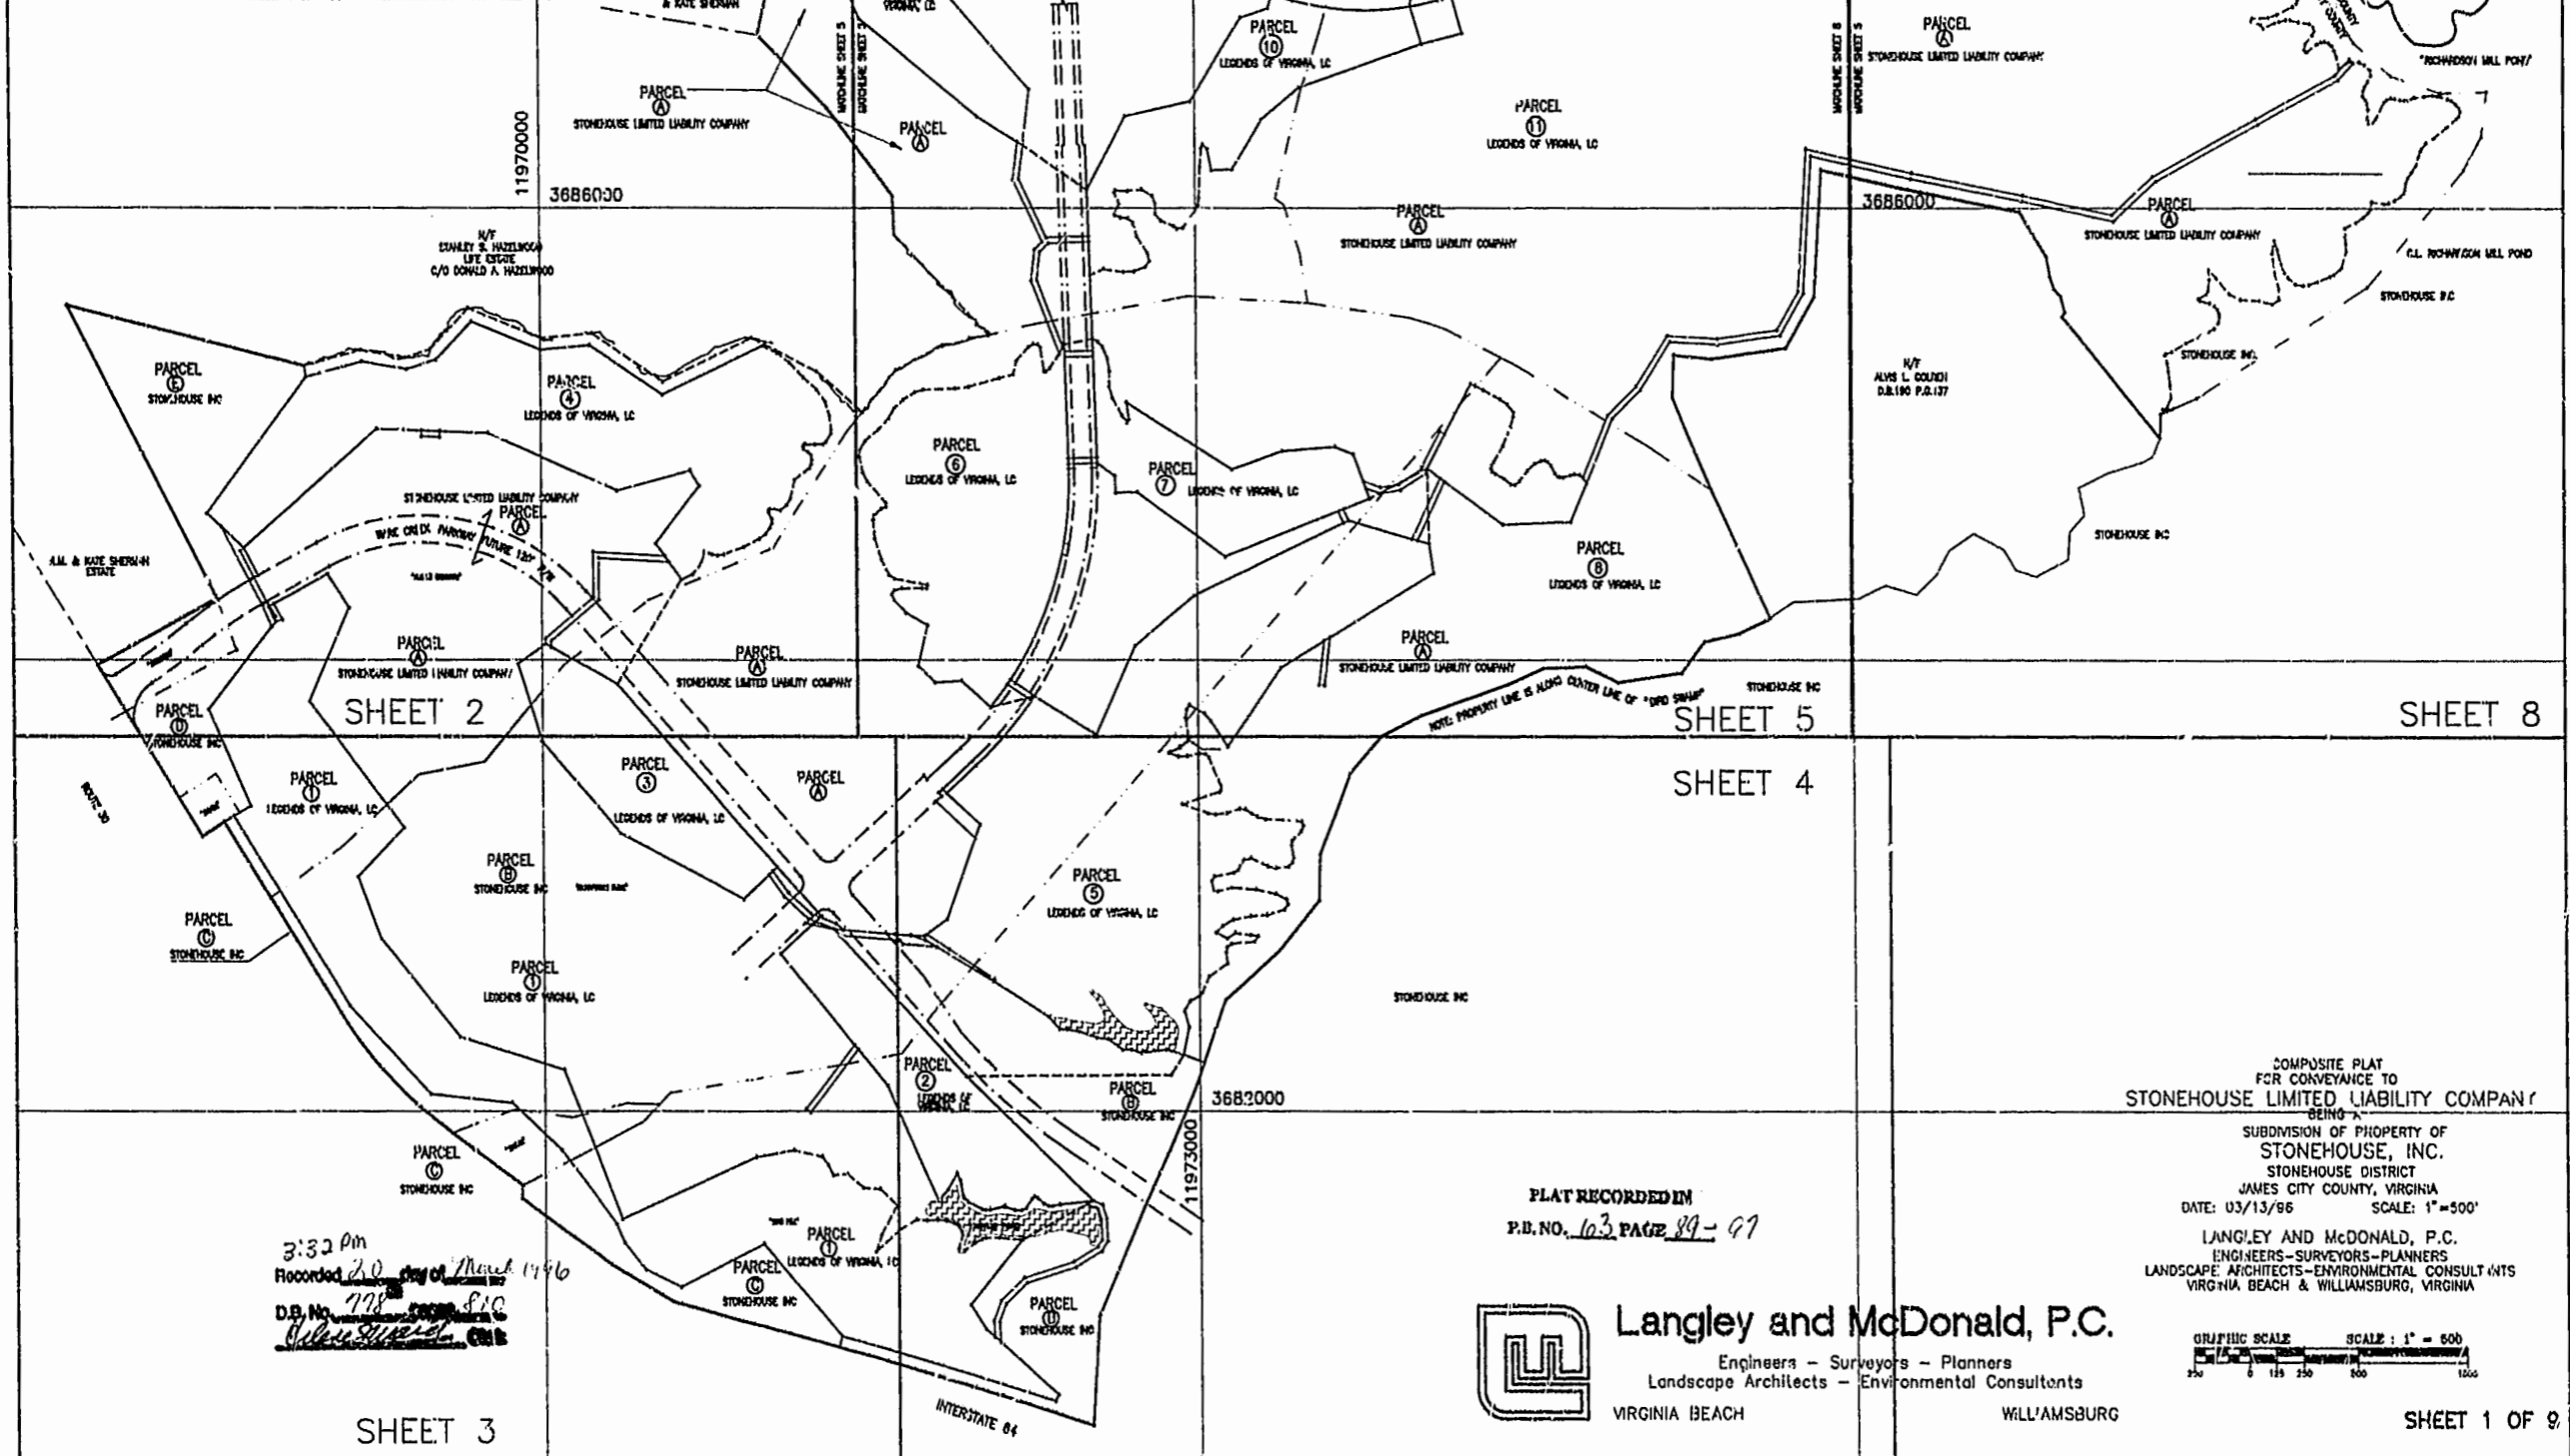

Langley and McDonald, P.C.
 Engineers - Surveyors - Planners
 Landscape Architects - Environmental Consultants
 VIRGINIA BEACH WILLIAMSBURG

COMPOSITE PLAT
 FOR CONVEYANCE TO
STONEHOUSE LIMITED LIABILITY COMPANY
 BEING A
 SUBDIVISION OF PROPERTY OF
STONEHOUSE, INC.
 STONEHOUSE DISTRICT
 JAMES CITY COUNTY, VIRGINIA
 DATE: 03/13/96 SCALE: 1" = 500'
 LANGLEY AND McDONALD, P.C.
 ENGINEERS-SURVEYORS-PLANNERS
 LANDSCAPE ARCHITECTS-ENVIRONMENTAL CONSULTANTS
 VIRGINIA BEACH & WILLIAMSBURG, VIRGINIA

