

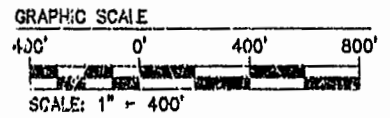


MATCH LINE - SEE SHEET 2

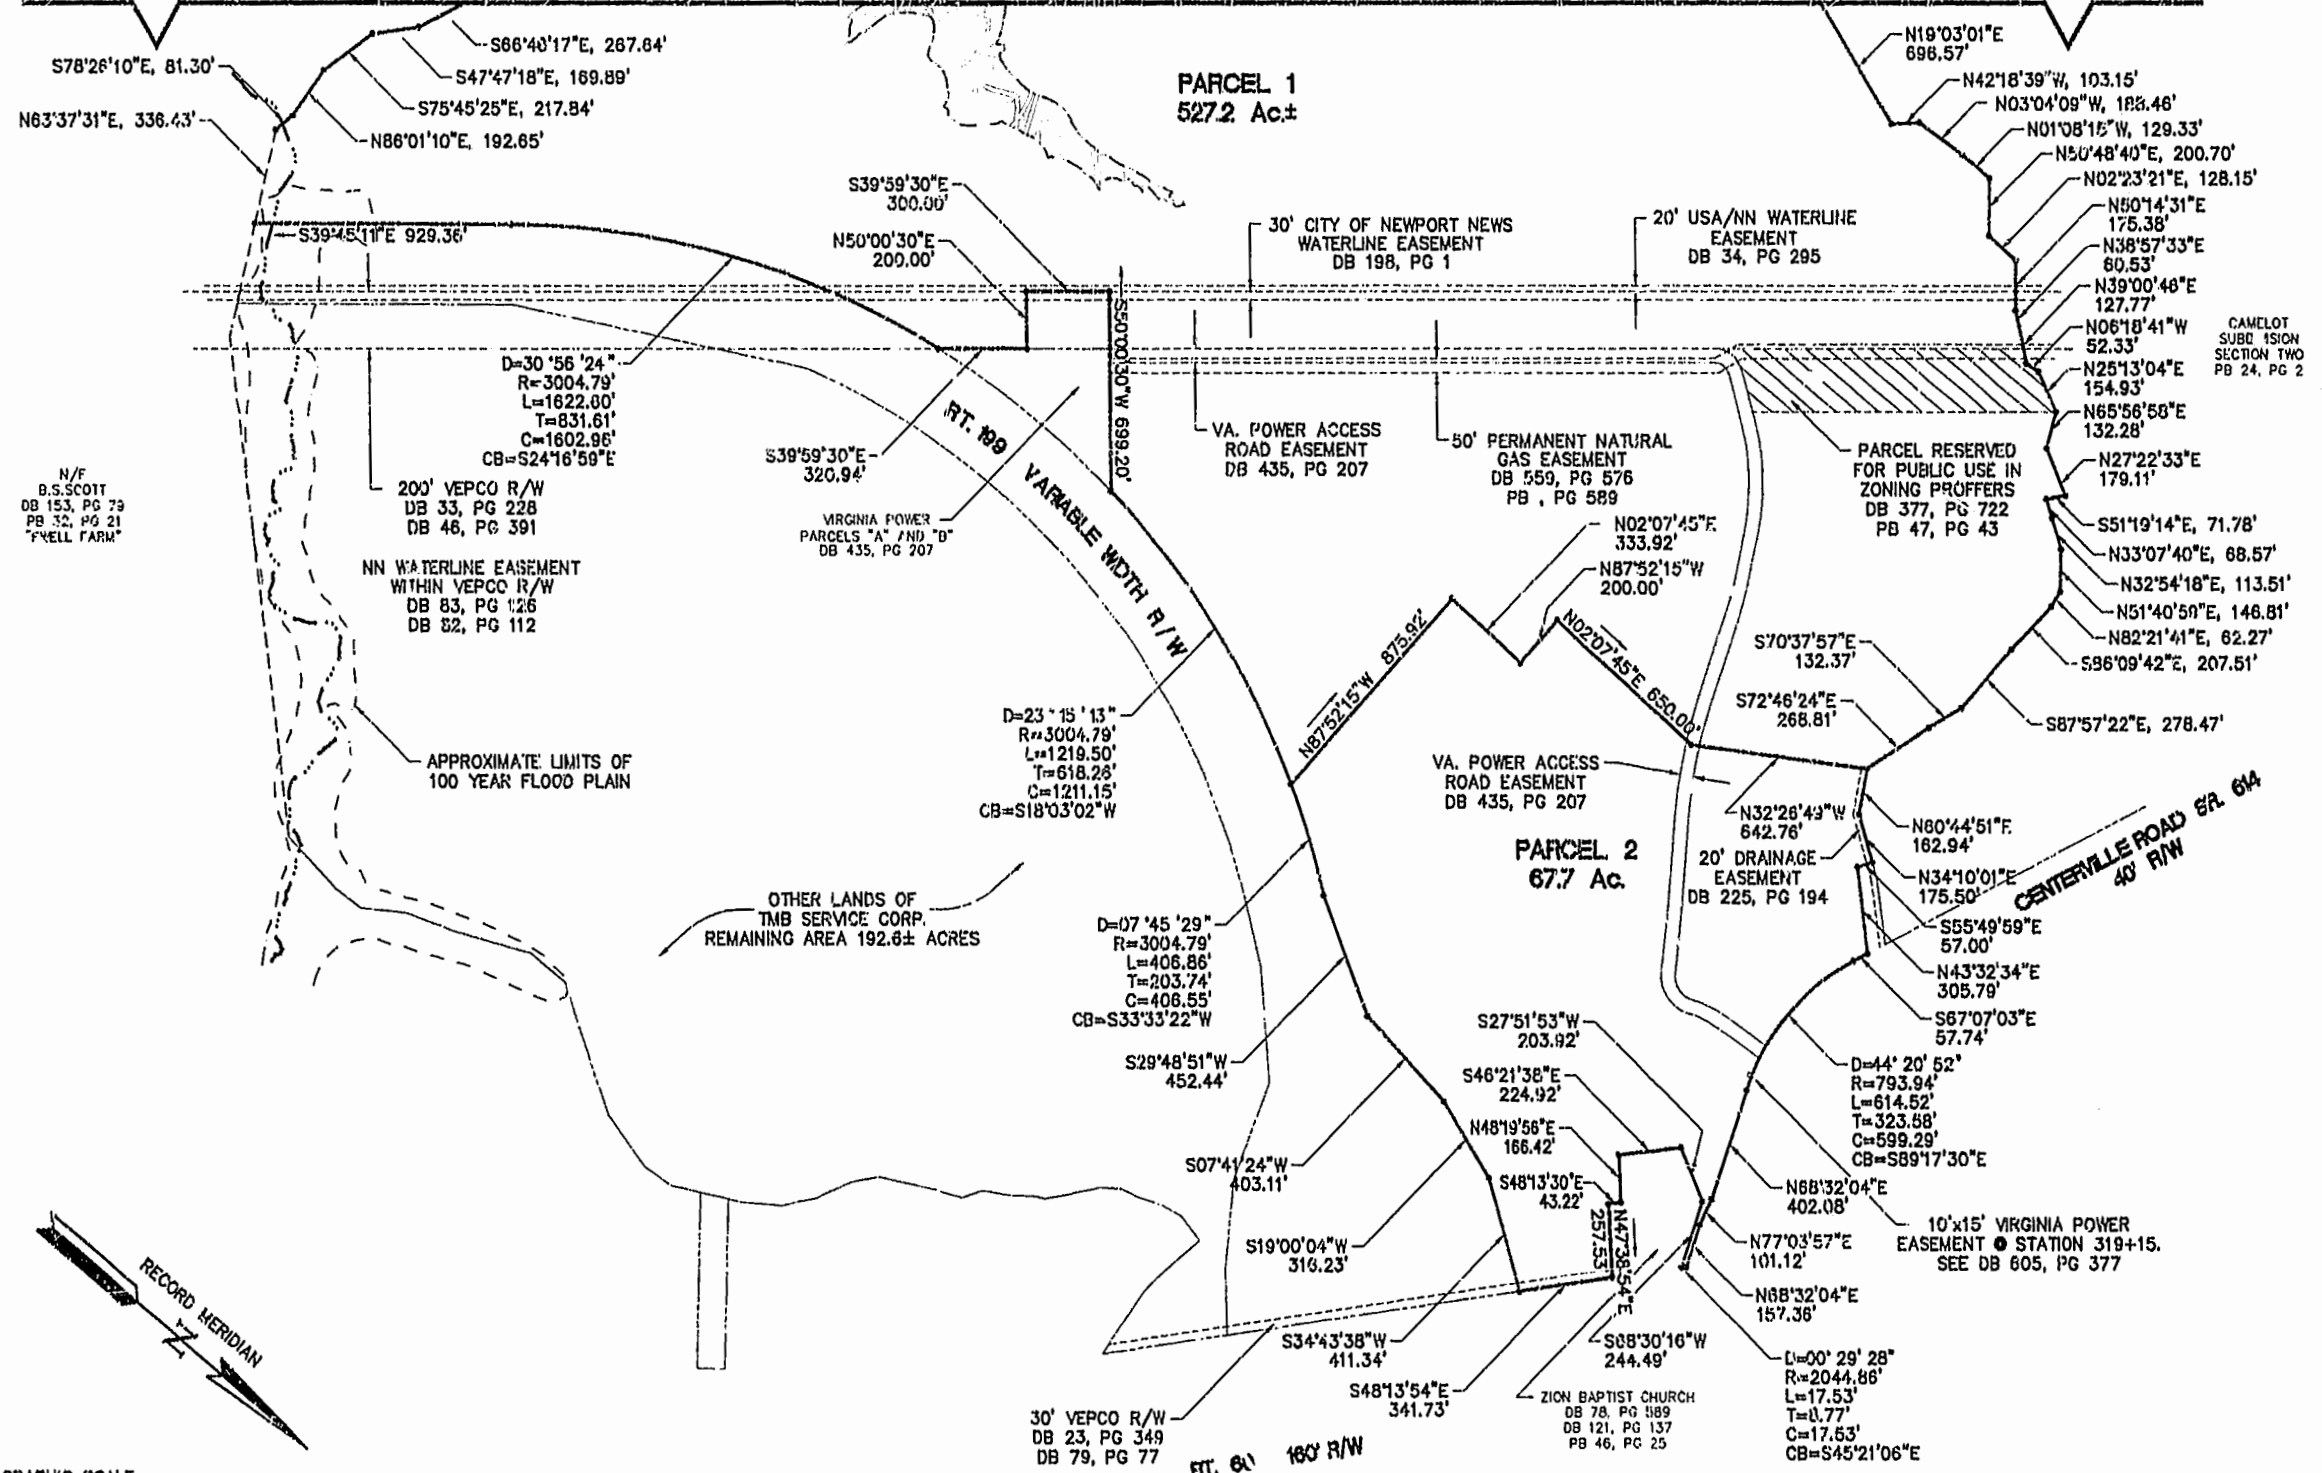

PLAT RECORDED IN
P.B. NO. 64 PAGE 30-32

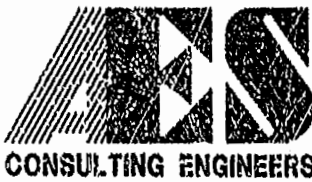

5248 Olde Towne Road, Suite 1
Williamsburg, Virginia 23188
(804) 253-0040
Fax (804) 220-8994

**PLAT OF SUBDIVISION
SHOWING A PORTION OF
THE WARHILL TRACT**

OWNER: TMB SERVICE CORPORATION

POWNATAN DISTRICT JAMES CITY COUNTY VIRGINIA



2:38 p.m.		
Reviewed	25-46	20/10/1996
D.B. No.	789	0000-51
No. DATE		REVISION / COMMENT / NOTE
		BY

Designed	Drawn
Scale	Date
1"=400' MAY, 1996	
Project No. 8108	
Drawing No. 3 OF 3	

05.06.96-14.36-810803-13