
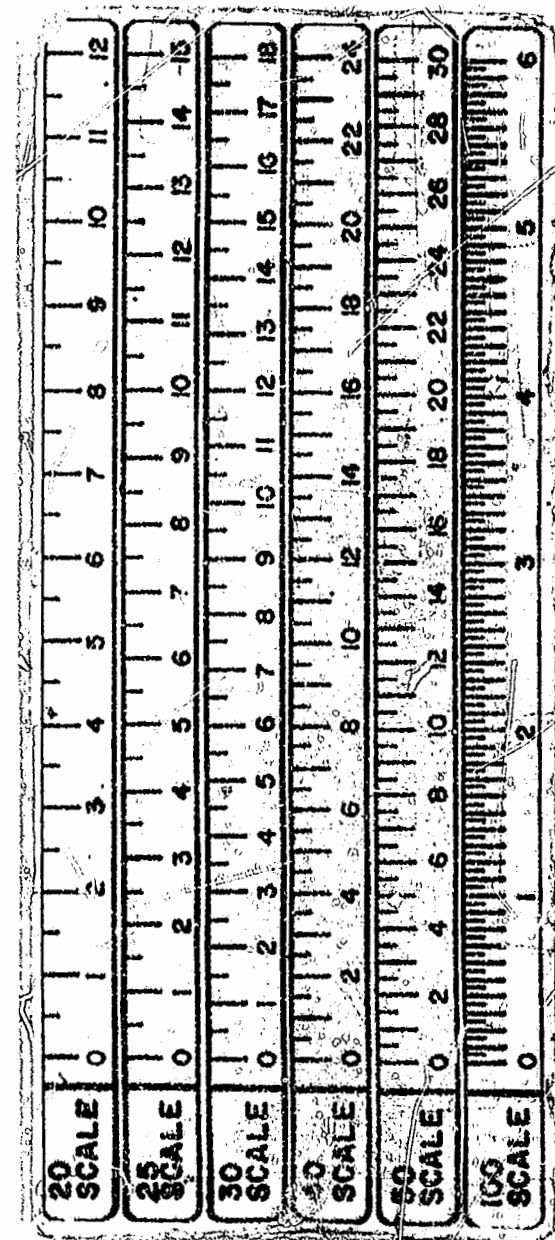


DIASCUND CREEK

FLOOD CERTIFICATION  
 THE PROPERTY SHOWN HEREIN IS IN FLOOD ZONE "X" (AREA  
 DETERMINED TO BE OUTSIDE THE 500 YEAR FLOOD PLAIN) AS  
 SHOWN ON COMMUNITY PANEL # 810201 00057, DATED 2/6/01  
 AS PREPARED BY FEMA.

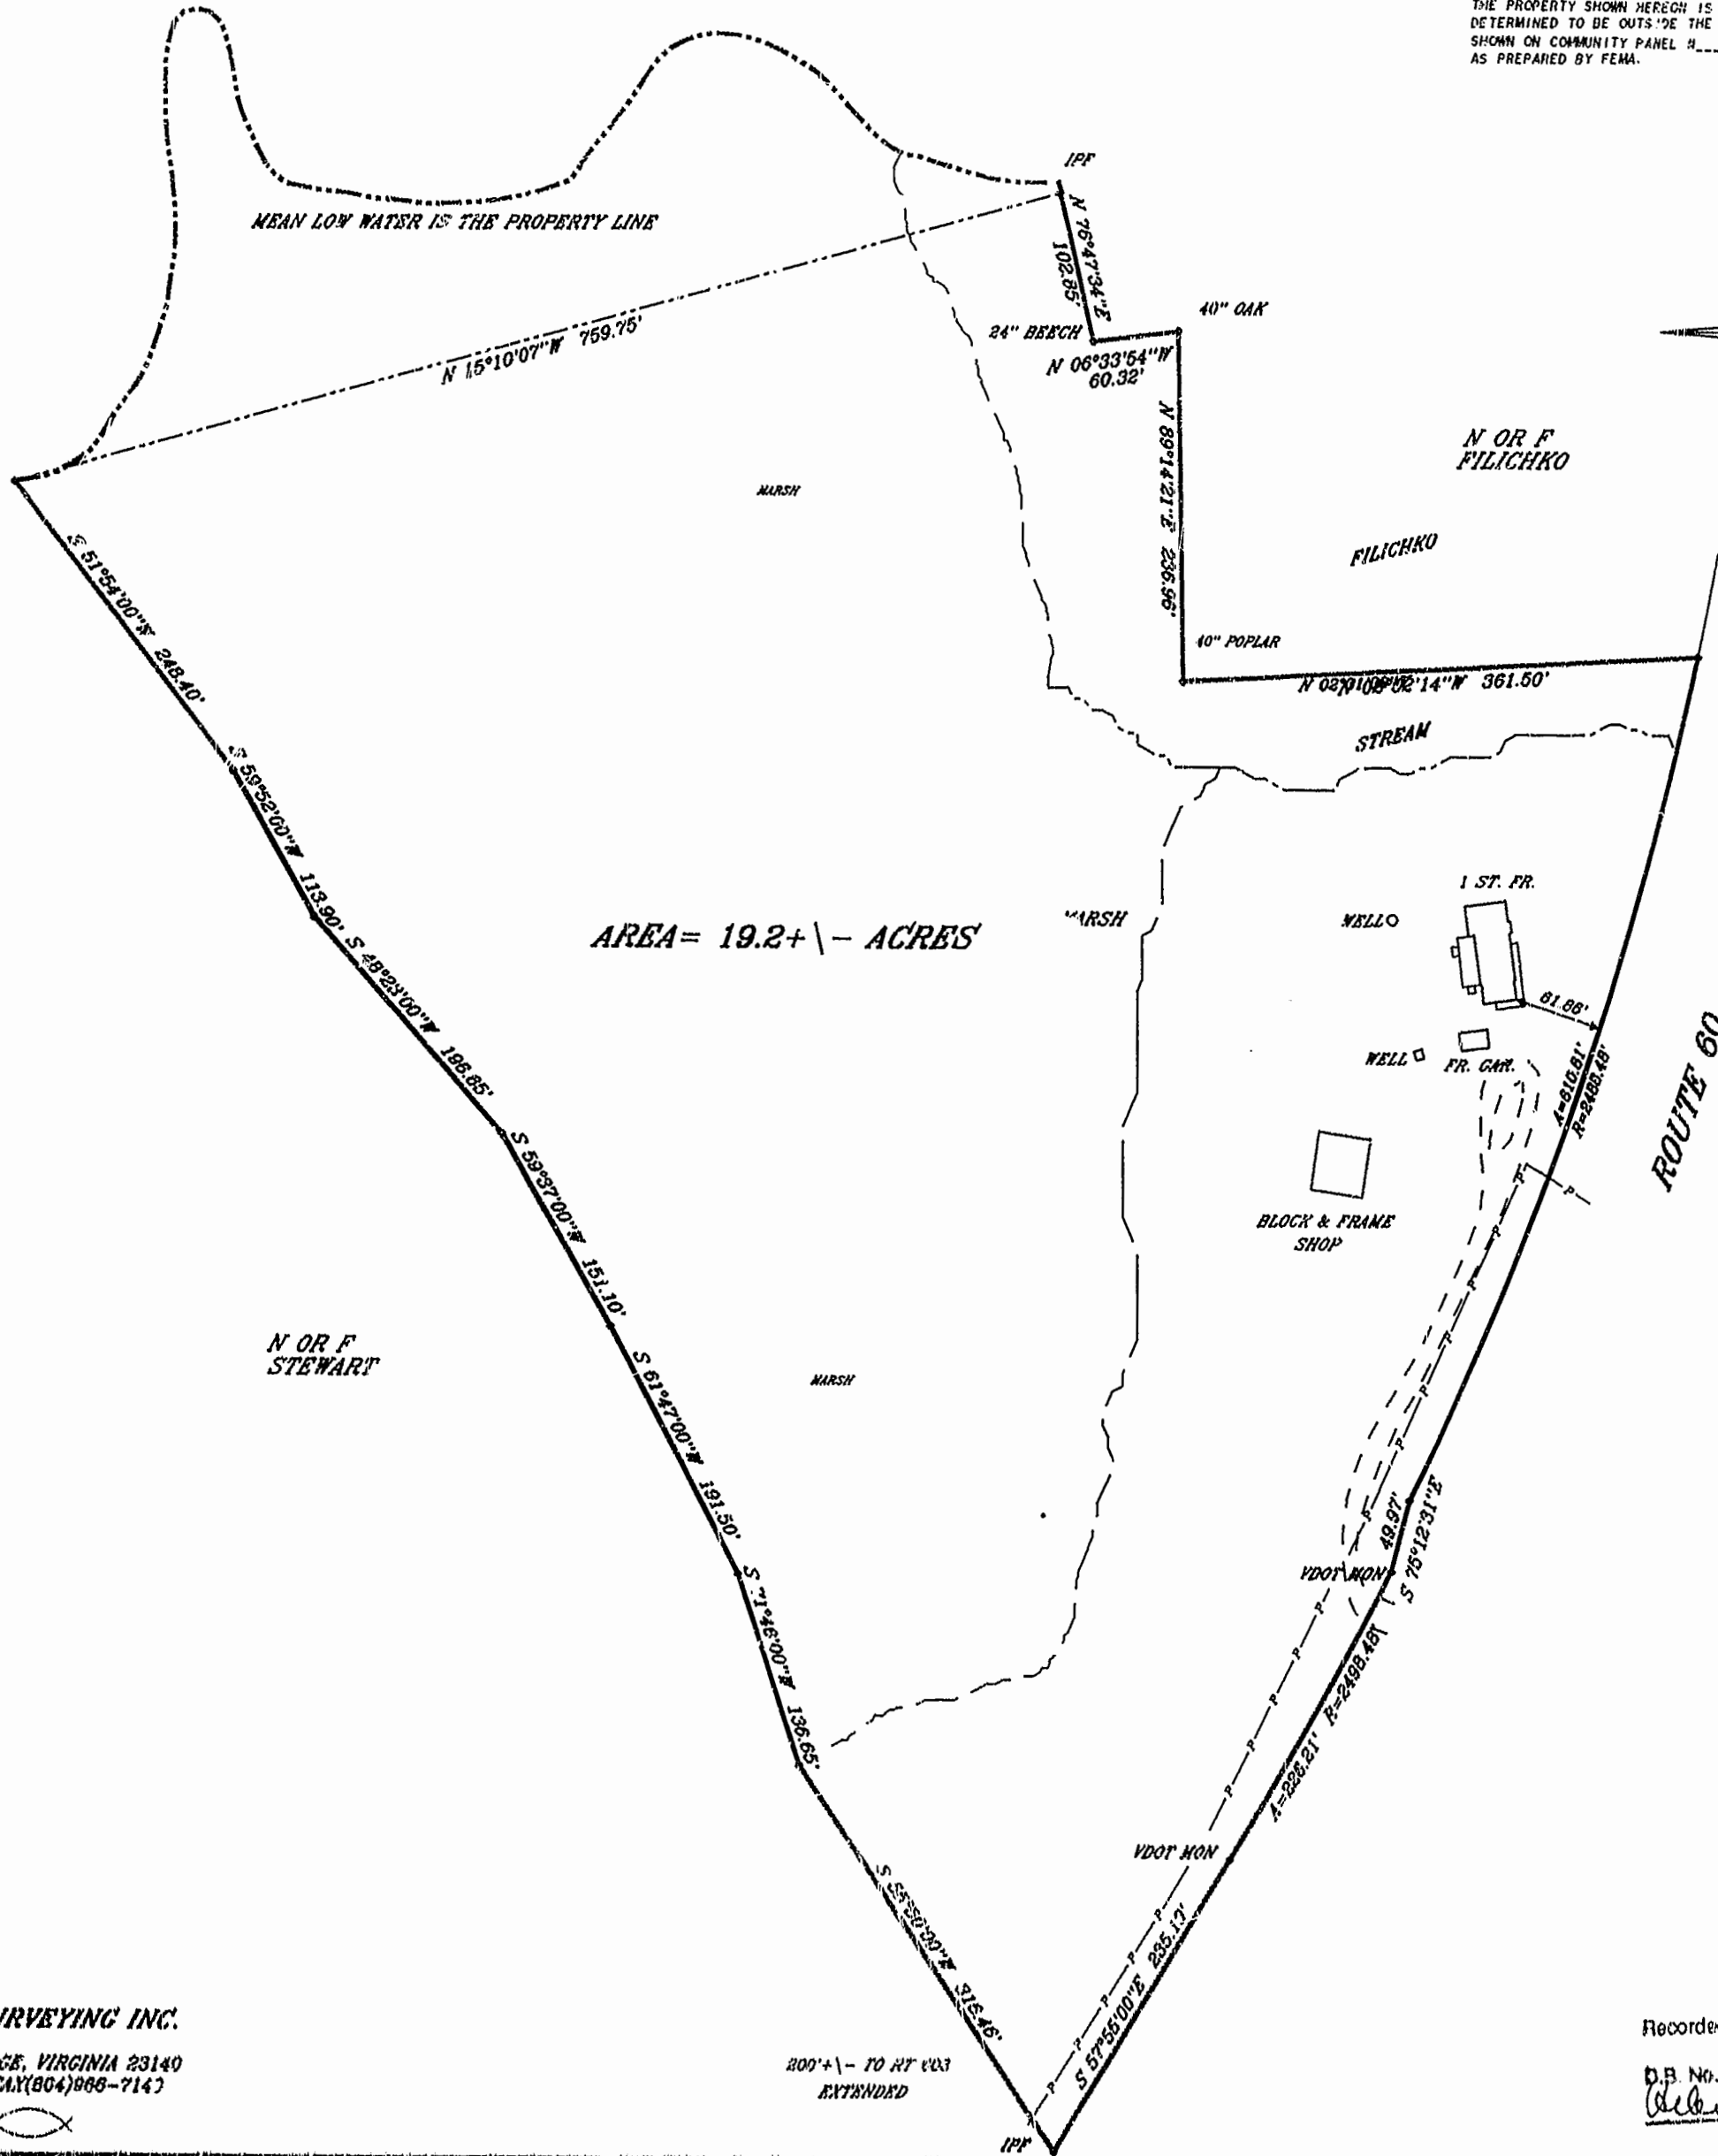

*D. J. ...*

HIS LAND SURVEYING INC.  
 P.O. BOX 100  
 PROVIDENCE FORGE, VIRGINIA 23140  
 (804)968-7017 FAX(804)968-7147

300' ± - TO RT COR  
 EXTENDED

PHYSICAL SURVEY  
 OF PROPERTY TO BE CONVEYED TO  
 JOHN D. FOLDS  
 AND  
 ANN TOUCHSTONE-FORD  
 CONTAINING  
 19.2+/- ACRES  
 STUMPKHOUSE DISTRICT  
 JAMES CITY COUNTY, VIRGINIA  
 SCALE: 1"=100' DATE: 7/29/96  
 I.M. 93.7

2:45 p.m.  
 Recorded 1st day of August, 1996  
 D.B. No. 800 page 52  
*Debra M. ...*

Recorded 1st day of August, 1996  
 3:45  
 D.B. No. 800 page 52  
*Debra M. ...*

PLAT RECORDED IN  
 P.B. NO. 64 PAGE 77