
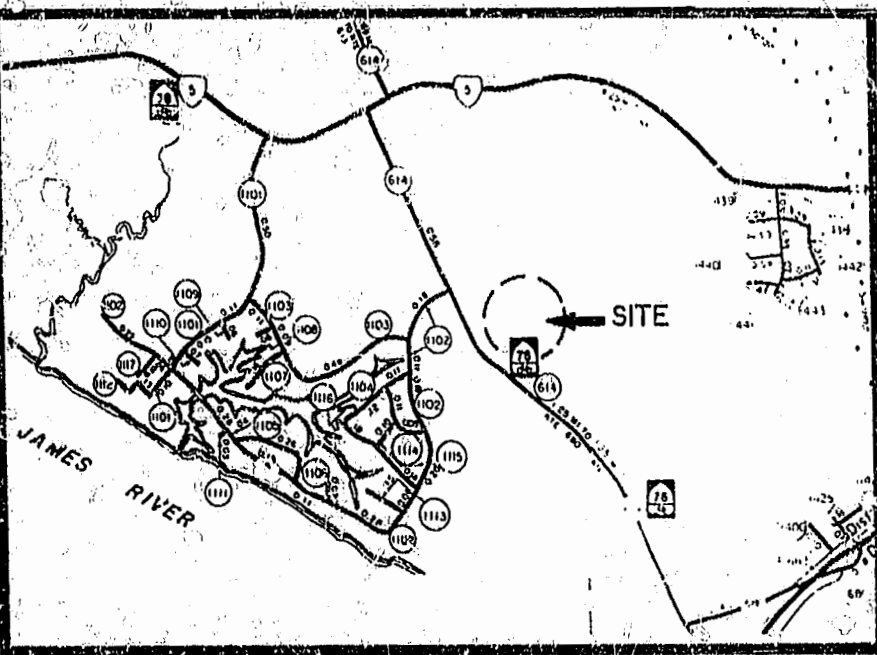


PLAT OF SUBDIVISION
 OF PROPERTY STANDING IN THE NAME OF
FRANCES M. WHITE & ALBERT L. WHITE, III
 KNOWN AS
"ST. GEORGE AND THE MAIN RESERVE"
 CONTAINING
 66.645 ACRES +/-
 LOCATED: JAMES CITY COUNTY, VIRGINIA
 DATE: DECEMBER 12, 1995 SCALE: 1" = 300'
 REVISED DATE: MARCH 12, 1996
 REVISED: APRIL 29, 1996

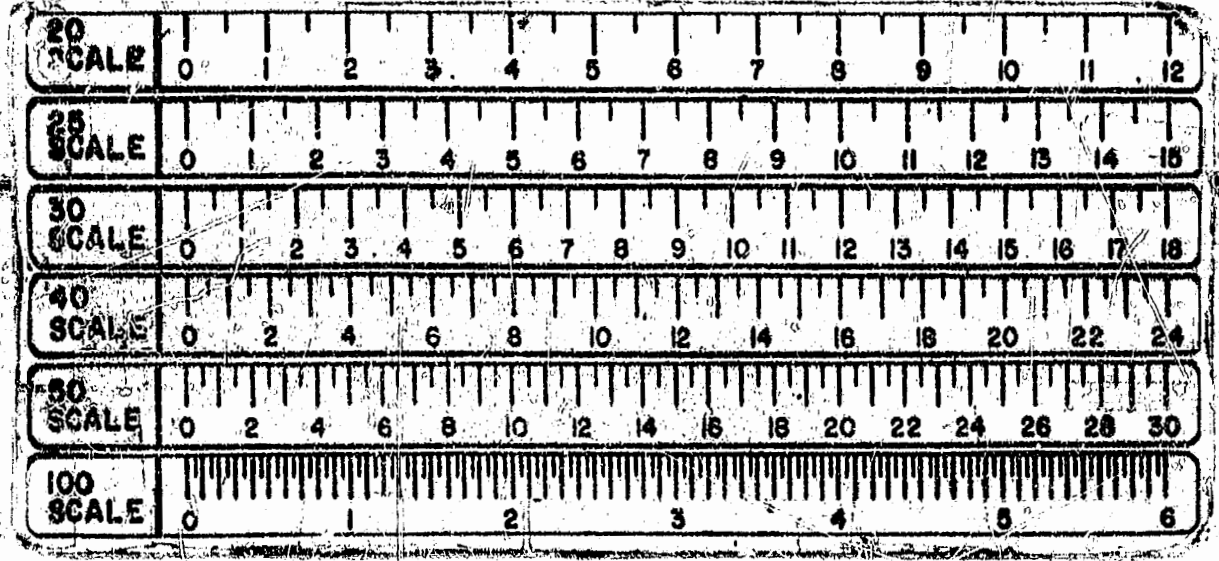

OWNERS' CERTIFICATE:
 THE SUBDIVISION OF LAND SHOWN ON THIS PLAT IS WITH THE FREE CONSENT AND IN ACCORDANCE WITH THE DESIRE OF THE UNDERSIGNED OWNERS, PROPRIETORS AND OR TRUSTEES.

Francis M. White
 (DATE) FRANCIS M. WHITE
Albert L. White, III
 (DATE) ALBERT L. WHITE, III

CERTIFICATE OF NOTARIZATION:

STATE OF VIRGINIA
 COUNTY OF JAMES CITY
 I, **GREGORY P. DAVIS**
 A NOTARY PUBLIC IN AND FOR THE CITY-COUNTY AND STATE AFORESAID, DO HEREBY CERTIFY THAT THE PERSONS WHOSE NAMES ARE SIGNED TO THE FOREGOING WRITING HAVE ACKNOWLEDGED THE SAME BEFORE ME IN THE CITY-COUNTY AFORESAID, GIVEN UNDER MY NAME THIS 3rd DAY OF JUNE 1996. MY COMMISSION EXPIRES 3/31/98.

G.P. Davis
 NOTARY PUBLIC

CERTIFICATE OF SOURCE OF TITLE:

THE PROPERTY SHOWN ON THIS PLAT WAS CONVEYED BY DAVID M. MURRAY AND ANNE F. MURRAY TO FRANCES M. WHITE AND ALBERT L. WHITE, III BY DEED OF EXCHANGE DATED OCTOBER 25, 1982 AND RECORDED IN THE OFFICE OF THE CLERK OF CIRCUIT COURT OF THE COUNTY OF JAMES CITY IN DEED BOOK 227, PAGE 590.

SURVEYOR'S CERTIFICATE:


I HEREBY CERTIFY THAT TO THE BEST OF MY KNOWLEDGE OR BELIEF, THIS PLAT COMPLIES WITH ALL OF THE REQUIREMENTS OF THE BOARD OF SUPERVISORS AND ORDINANCES OF THE COUNTY OF JAMES CITY, VIRGINIA, REGARDING THE PLATTING OF SUBDIVISIONS WITHIN THE COUNTY.

James E. Mitchell
 (DATE) JAMES E. MITCHELL, LAND SURVEYOR

CERTIFICATE OF APPROVAL:

THIS SUBDIVISION IS APPROVED BY THE UNDERSIGNED IN ACCORDANCE WITH EXISTING SUBDIVISION REGULATIONS AND MAY BE ADMITTED TO RECORD.

James E. Mitchell
 (DATE) SUBDIVISION AGENT OF JAMES CITY COUNTY

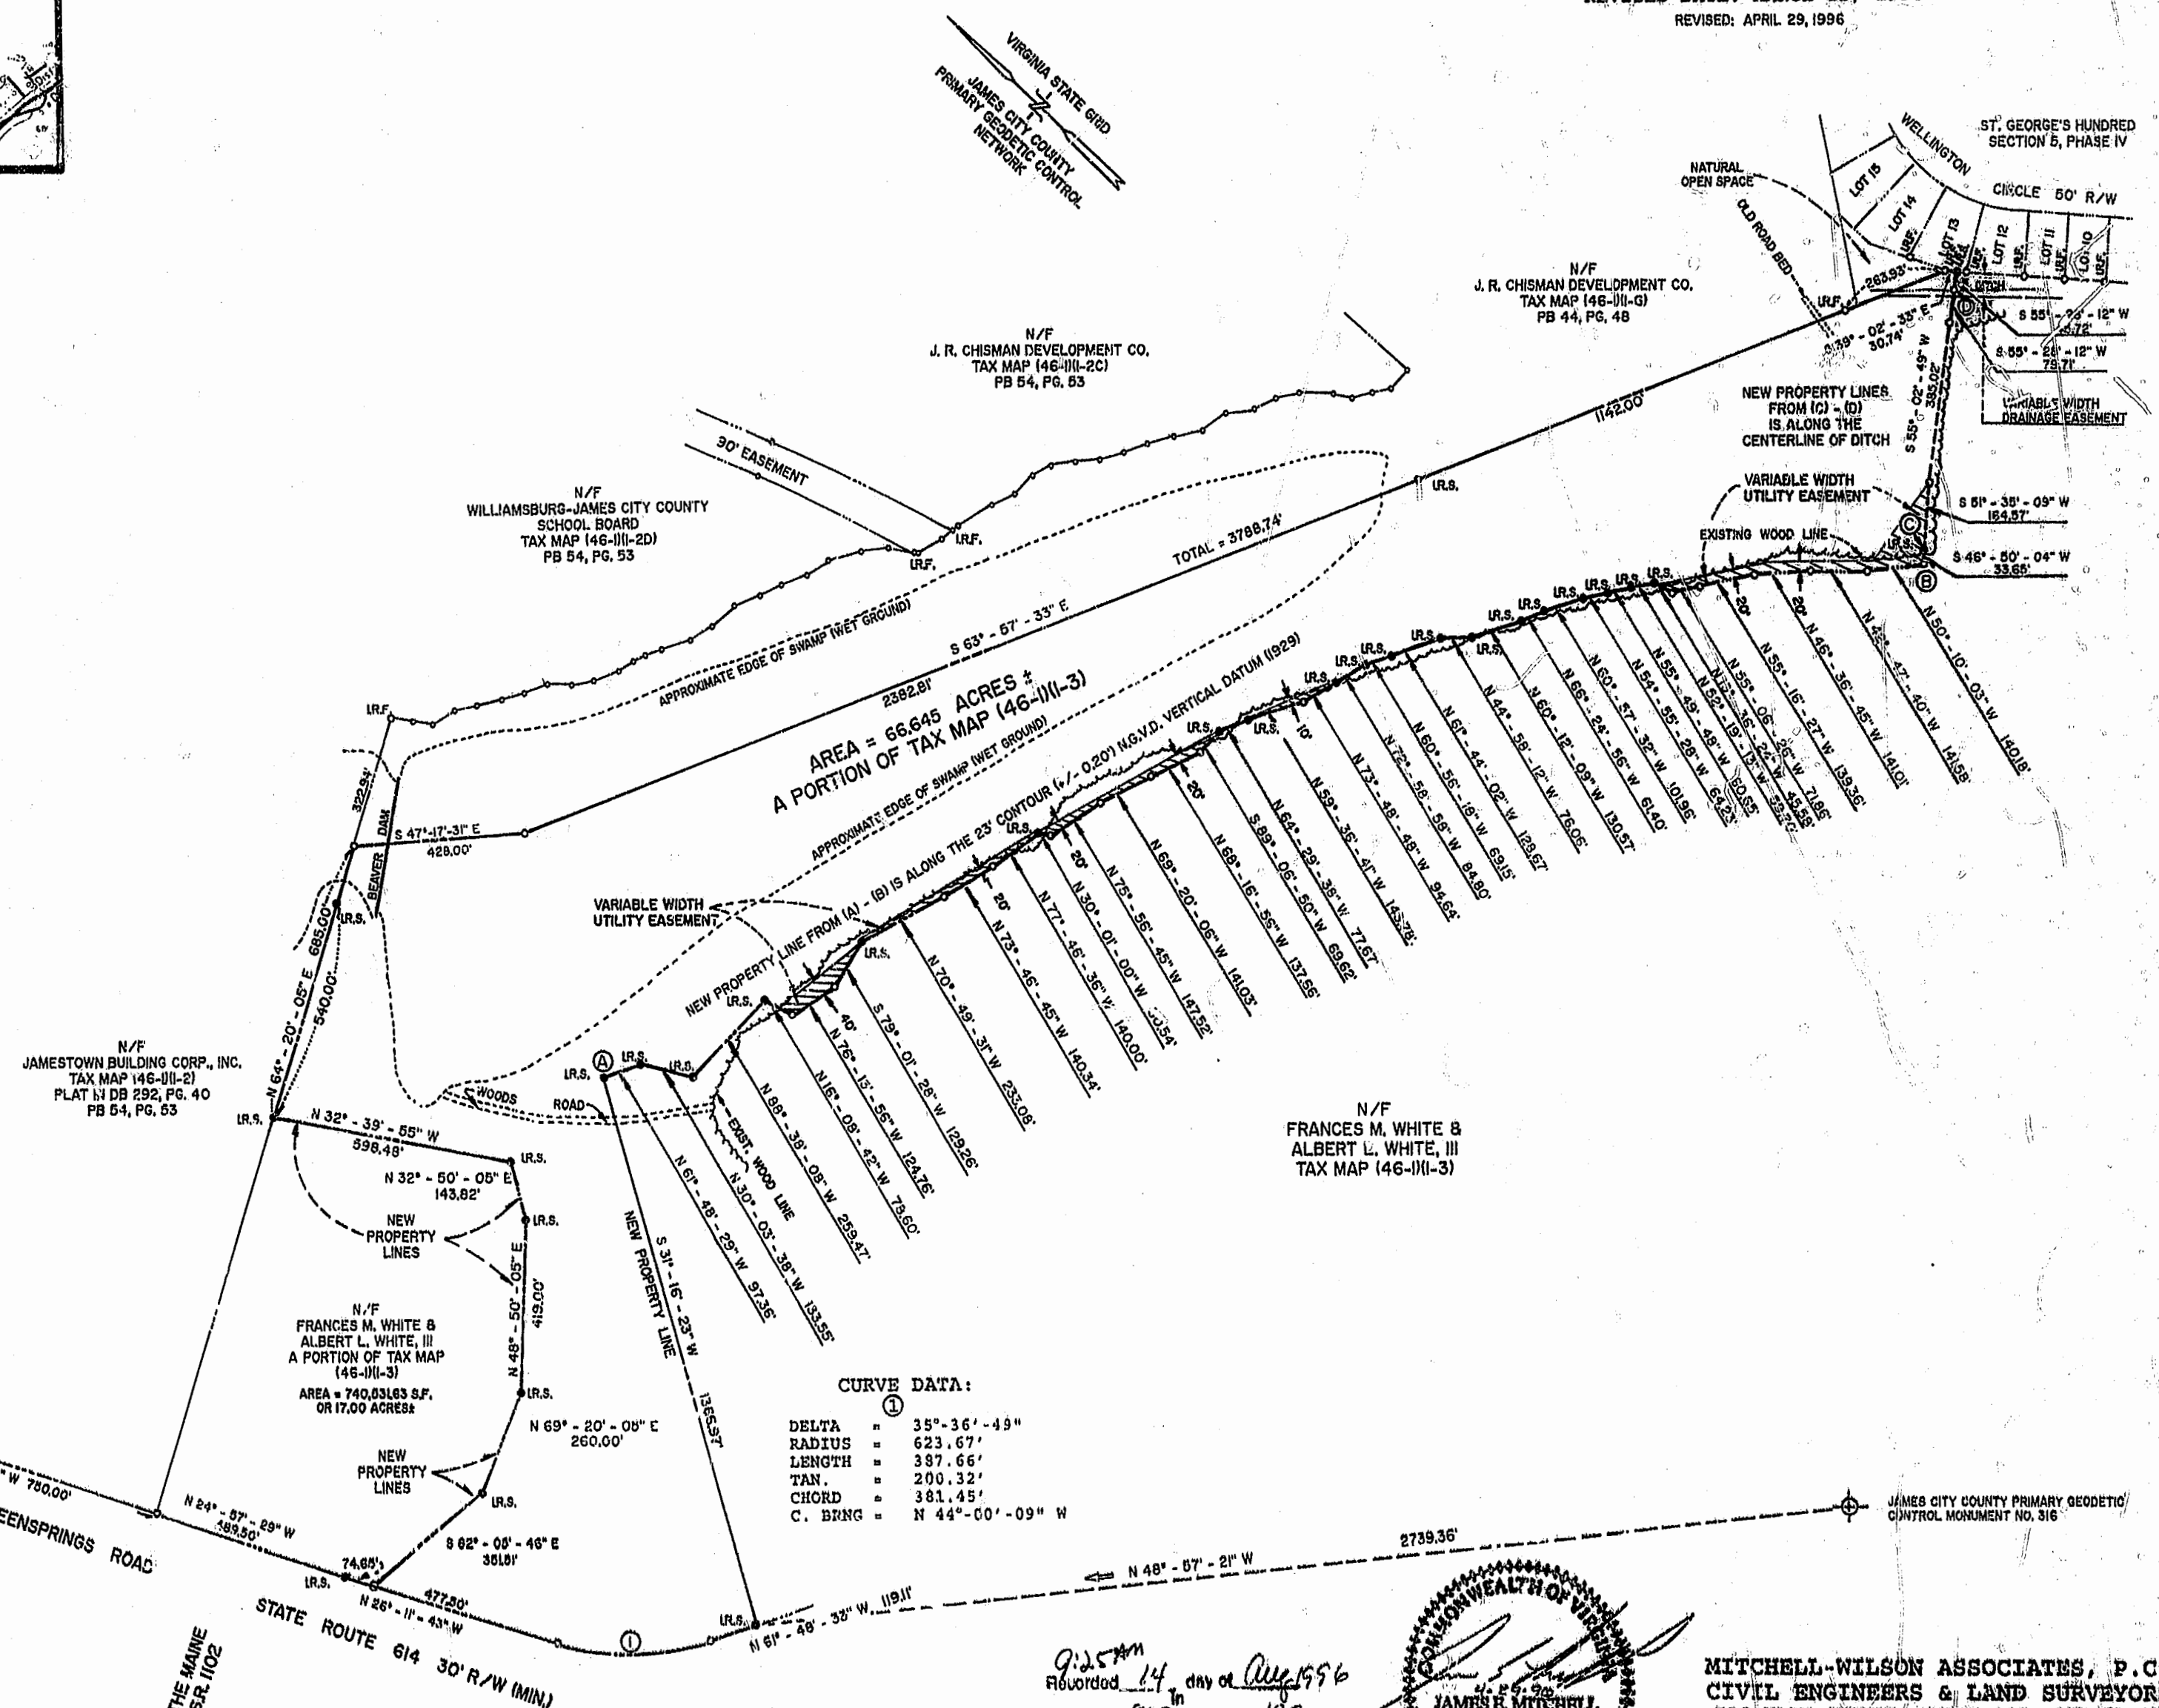

MITCHELL-WILSON ASSOCIATES, P.C.
 CIVIL ENGINEERS & LAND SURVEYORS
 720 MAIN STREET, SUITE 112, 2ND FLOOR
 P.O. BOX 1269
 WEST POINT, VIRGINIA 23181
 (804) 843-9744

PLAT RECORDED IN
 P.E. NO. 64 PAGE 85

9:25 AM
 Recorded 14 day of Aug 1996
 D.B. No. 802 page 132
Delores