

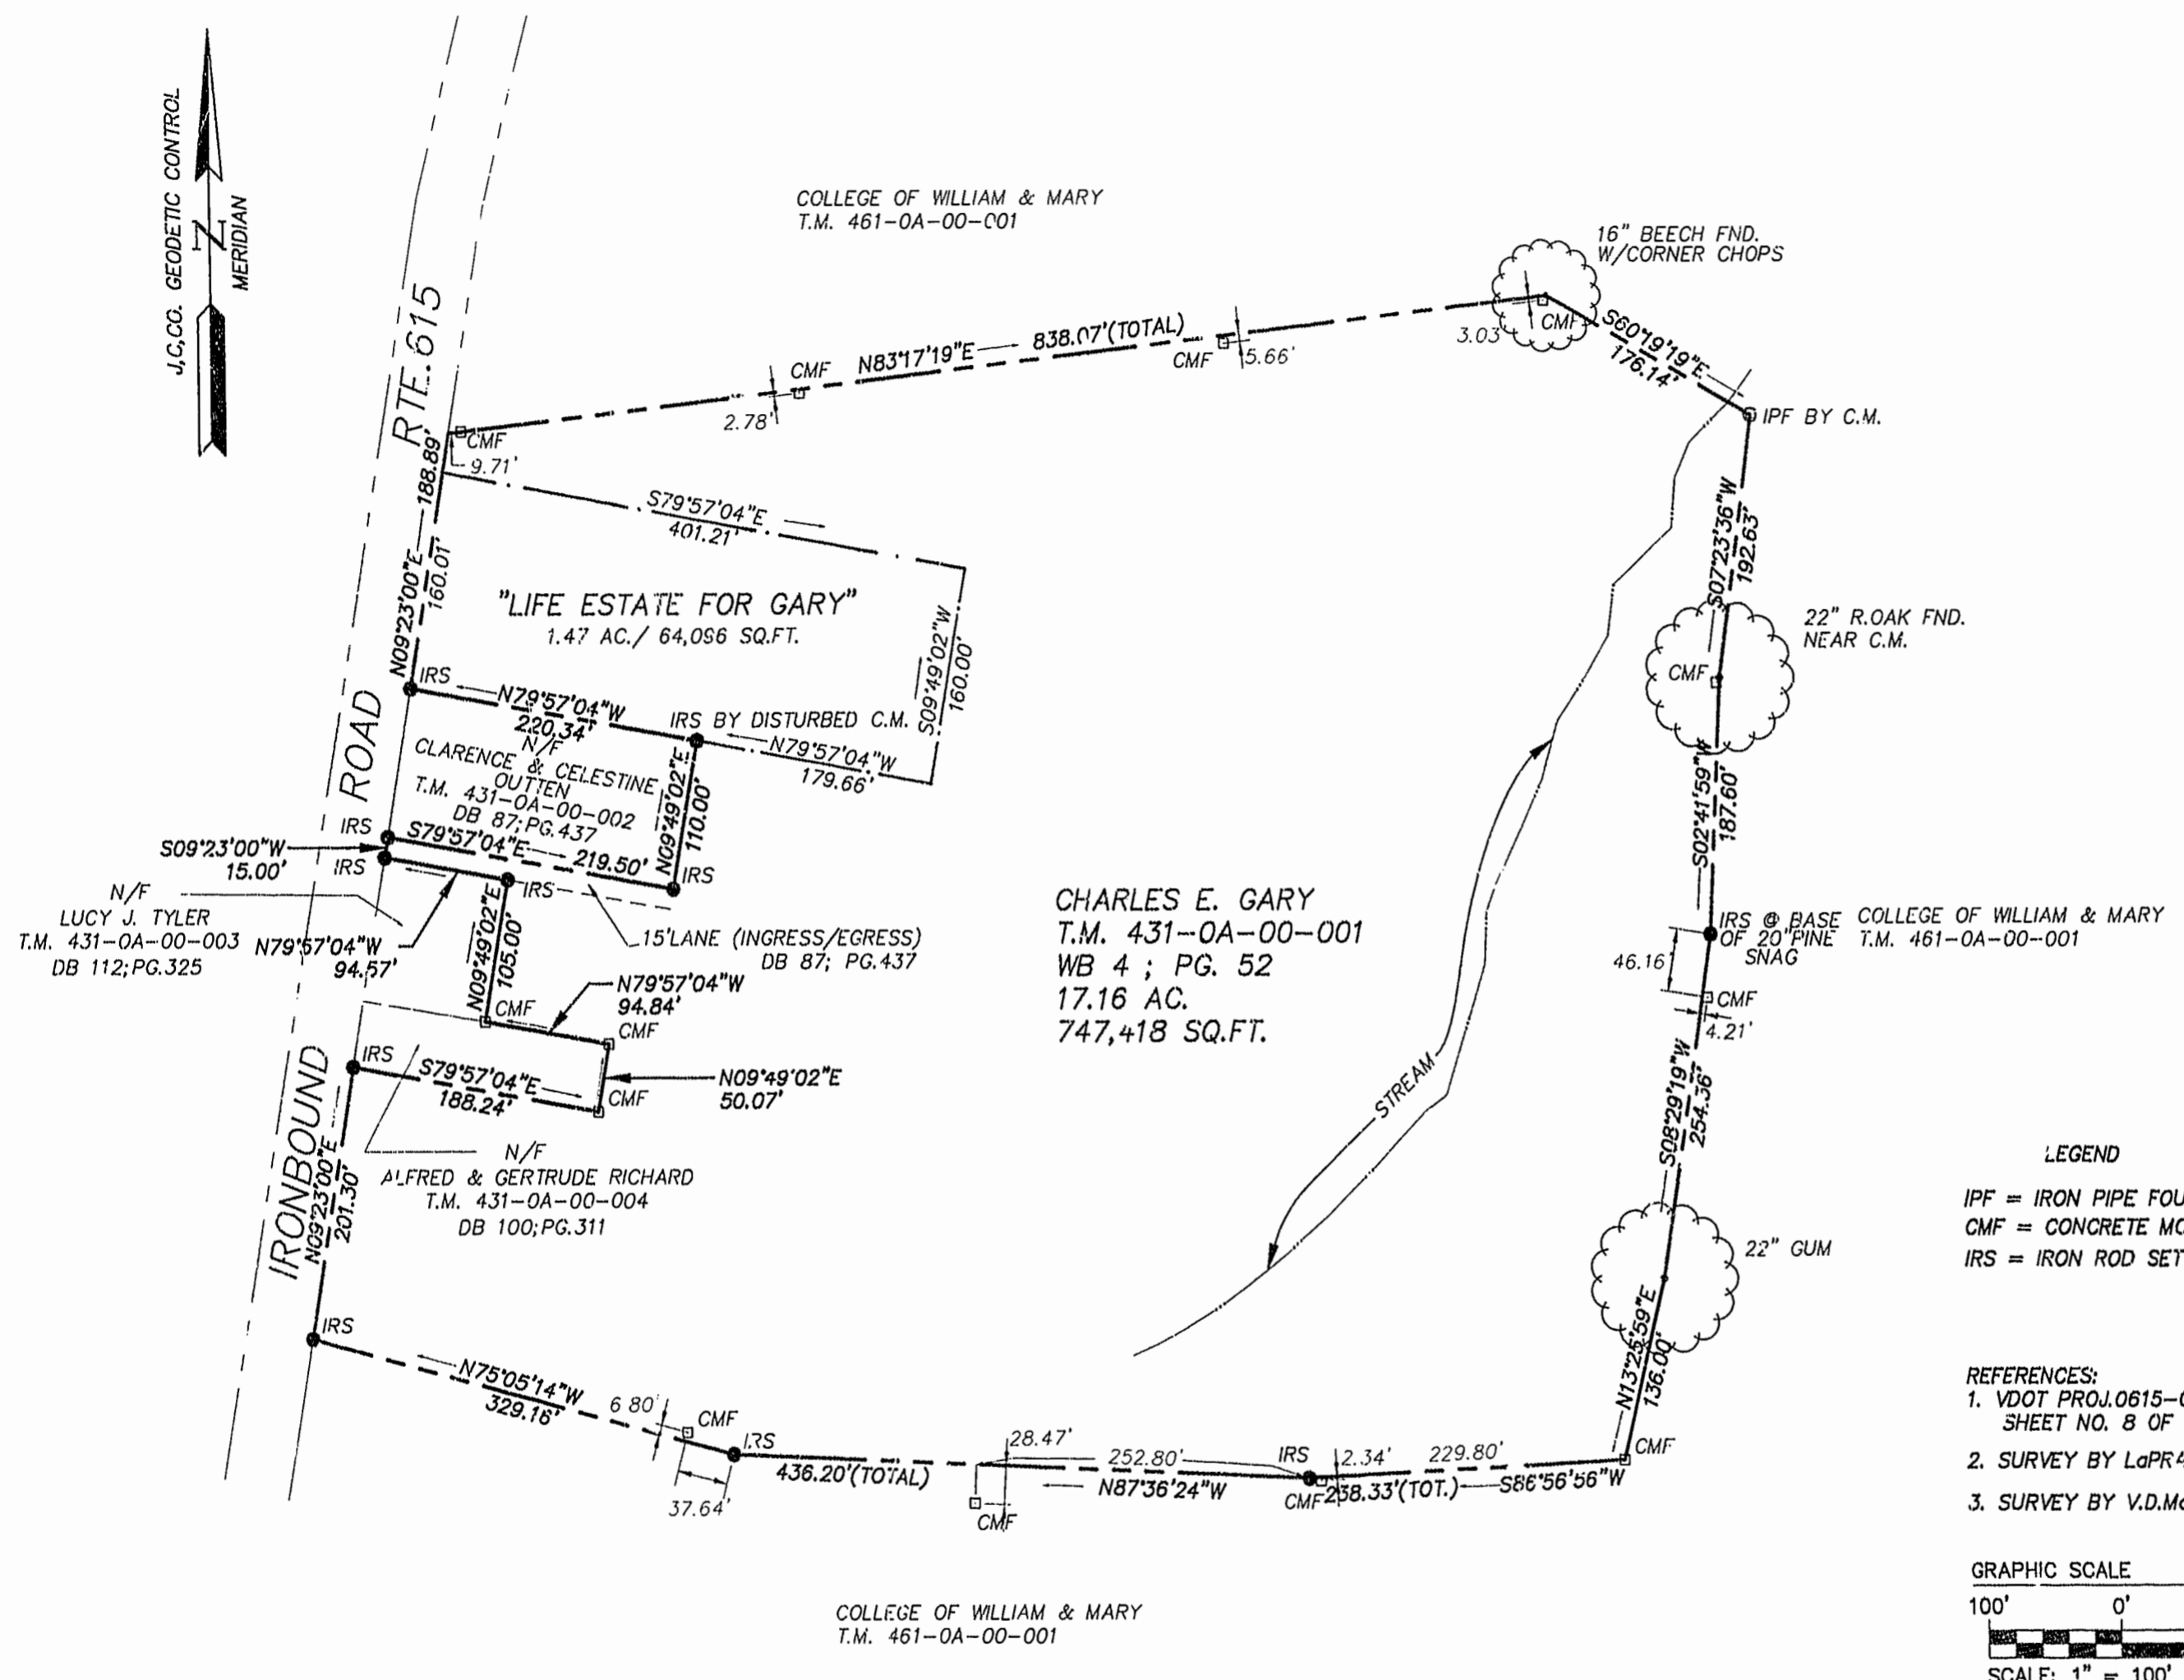


VICINITY MAP SCALE: 1" = 2000'

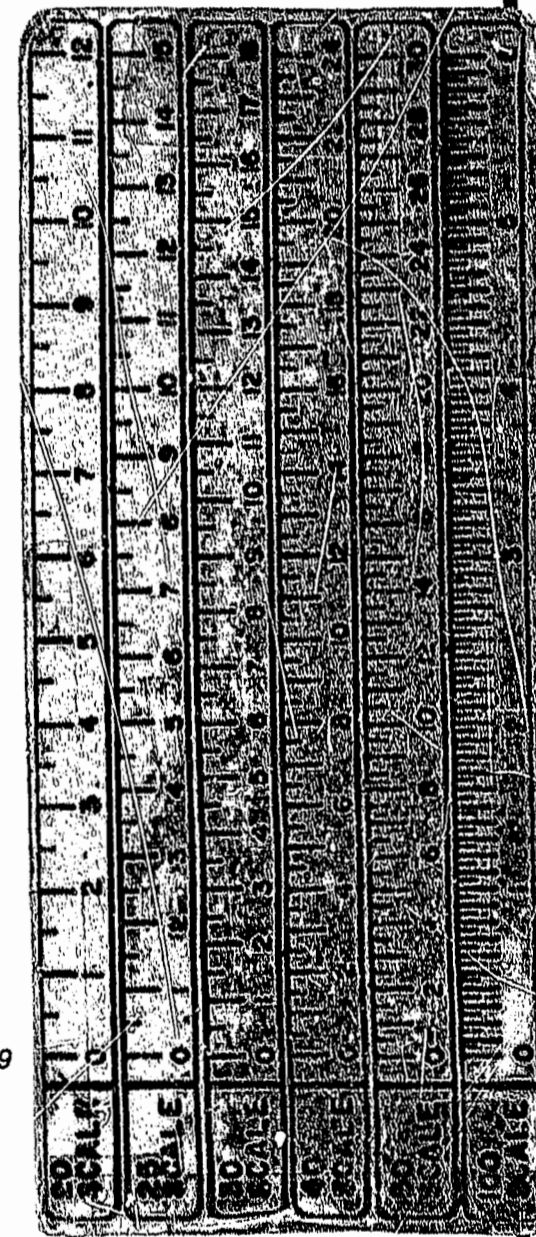


LEGEND
 IPF = IRON PIPE FOUND
 CMF = CONCRETE MONUMENT FOUND
 IRS = IRON ROD SET

- REFERENCES:**
- VDOT PROJ. 0615-047-108, C-506 SHEET NO. 8 OF 18
 - SURVEY BY LaPRADE BROS., DATED 12/30/59
 - SURVEY BY V.D. McMANNUS 2/22/62

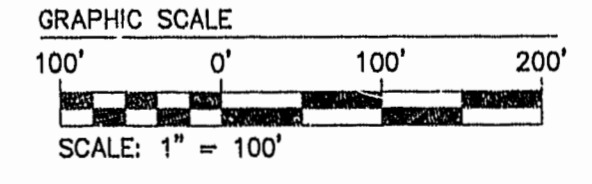

Recorded 3:31 PM 4 day of Aug 1997
 DOCUMENT # 87000875
 G.T. Wilson, Jr. Clerk
 By Claudia H. Binkley, Esq. Clerk

06.09.97-16:06 814914P1

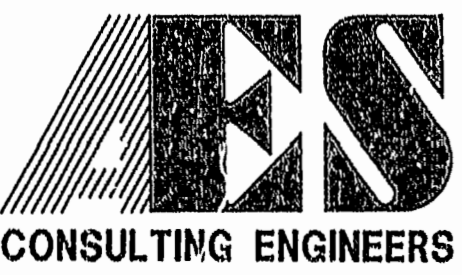

5248 Olde Towne Road, Suite 1
 Williamsburg, Virginia 23188
 (757) 253-0040
 Fax (757) 220-8994

PLAT OF SURVEY
 A PARCEL CONTAINING 17.16 ACRES
 OWNED BY CHARLES E. GARY, ET UX

CITY OF WILLIAMSBURG VIRGINIA



No.	DATE	REVISION / COMMENT / NOTE	BY

Designed GTW	Drawn TCS
Scale 1"=100'	Date 6/9/97
Project No. 8149-14	
Drawing No. 1 OF 1	