



FIRST COLONY SECTION TWO
PB 21, PG 48



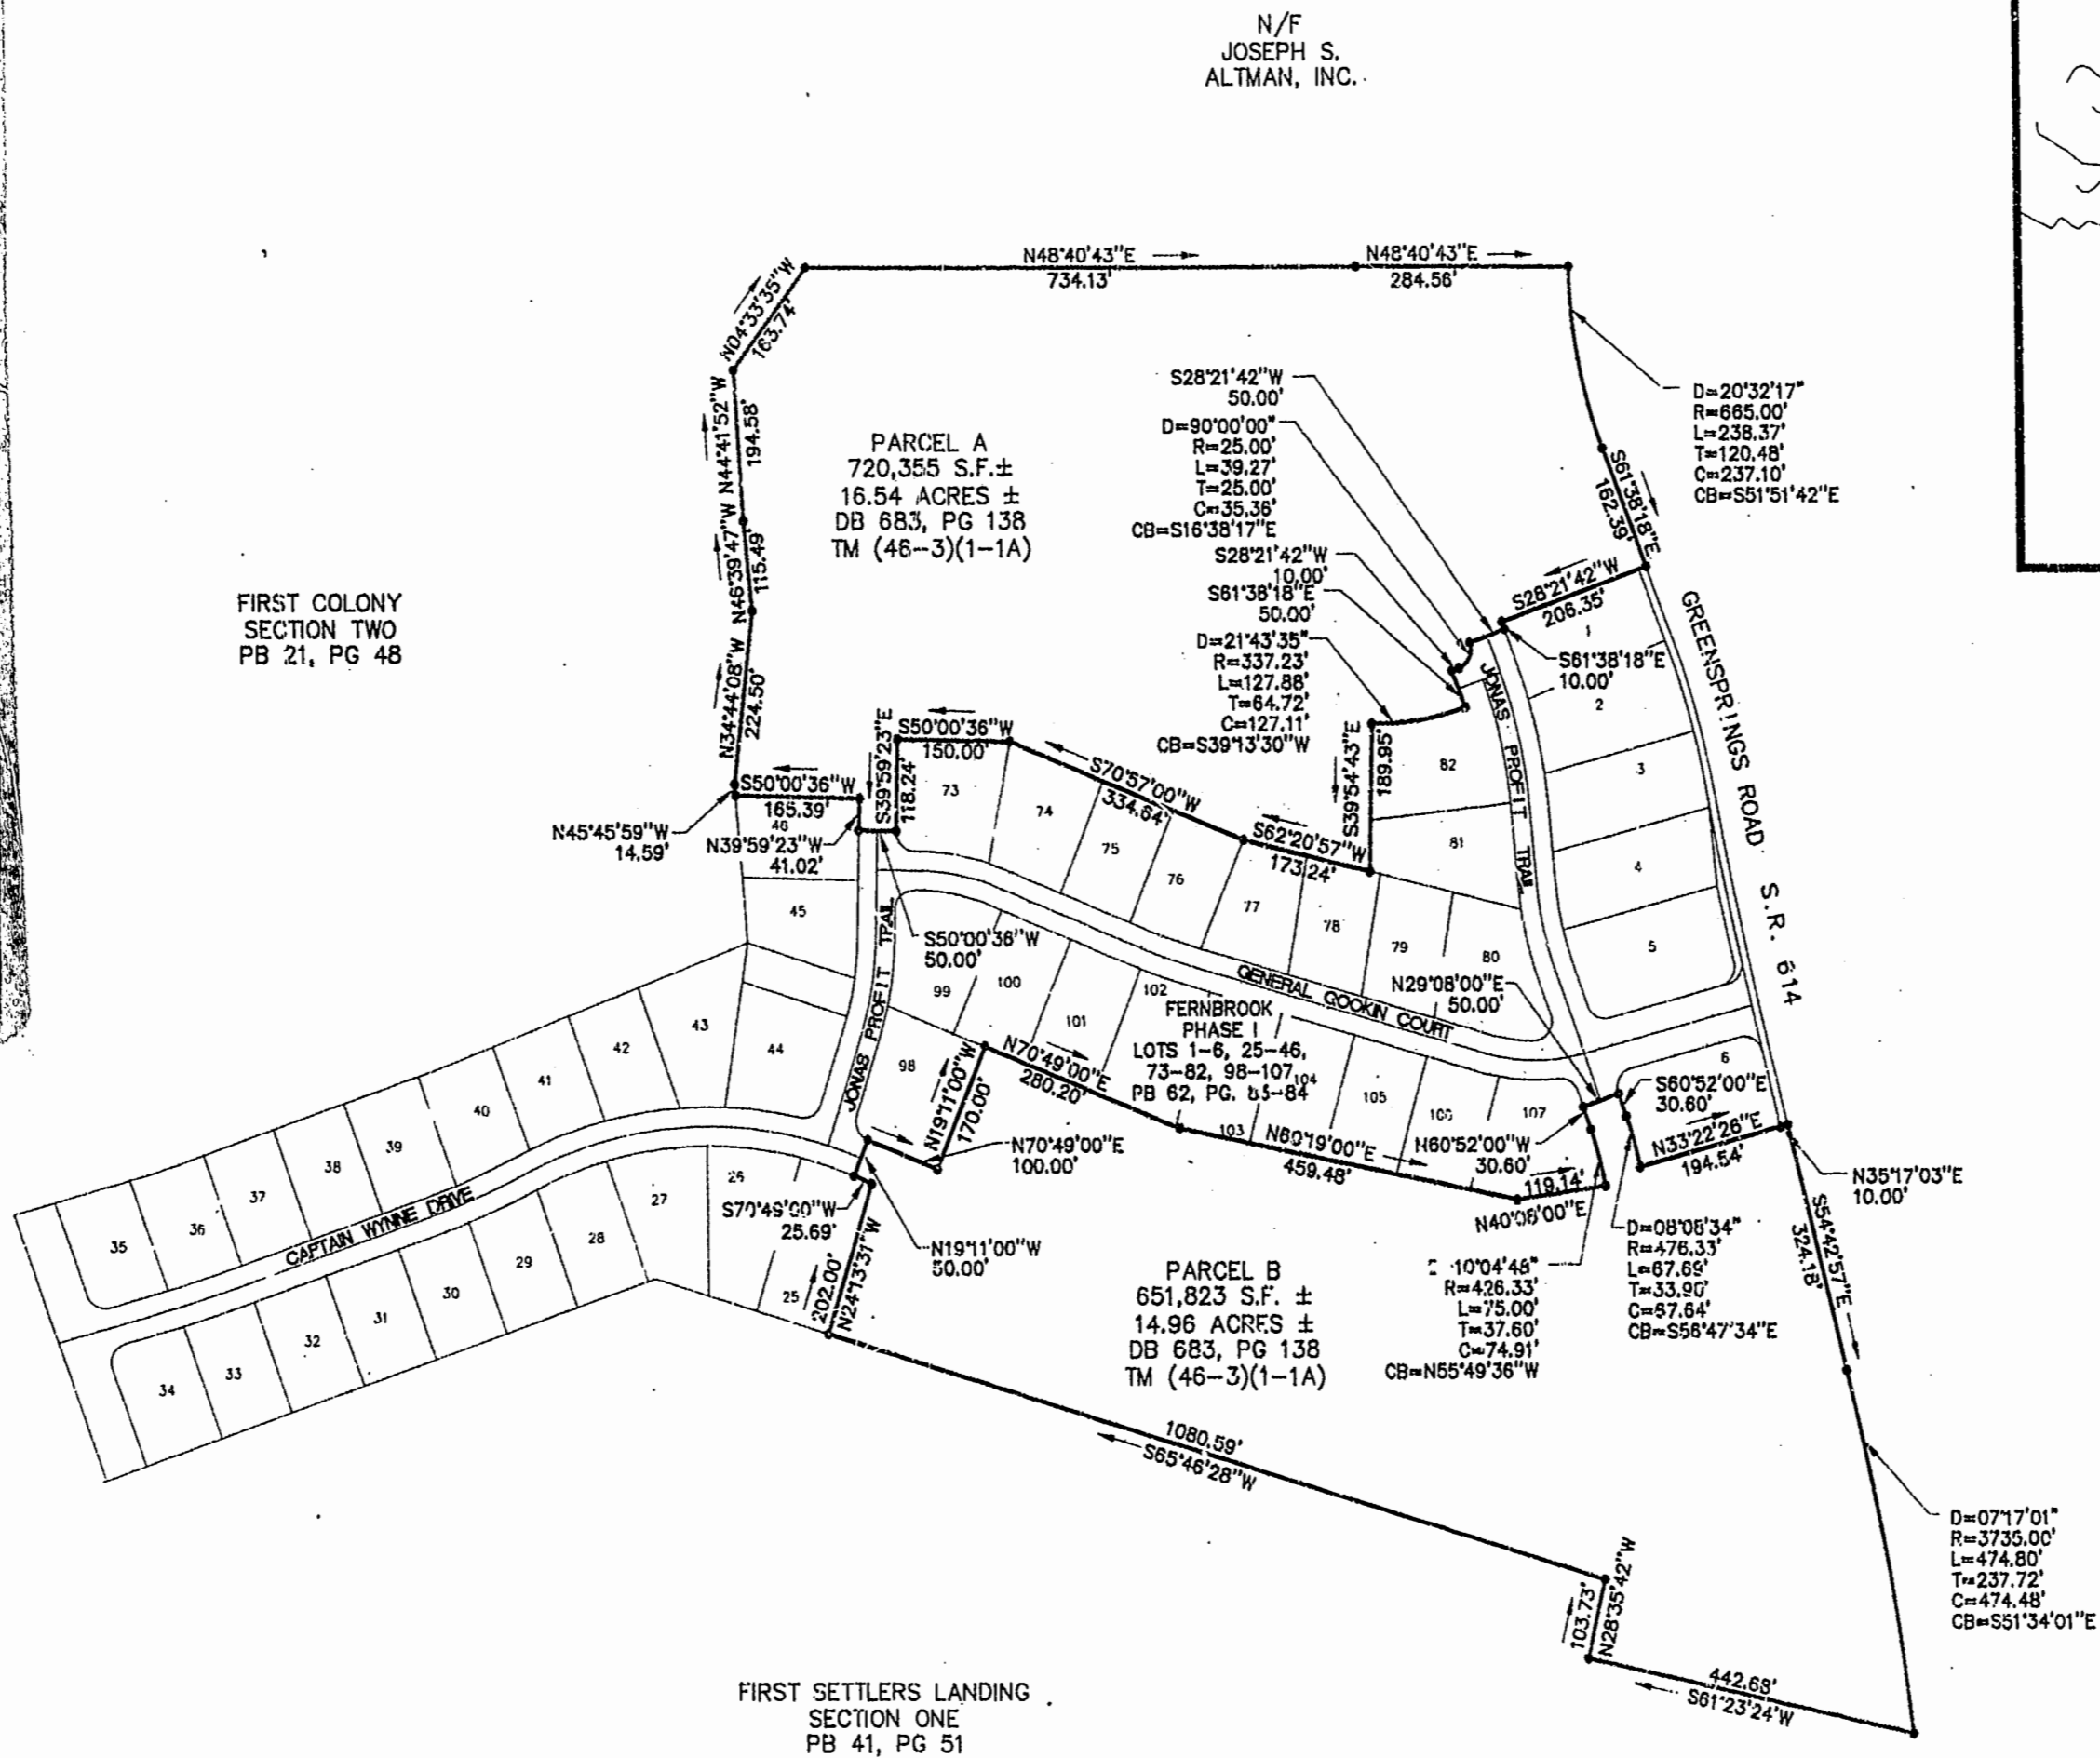


FIRST SETTLERS LANDING SECTION ONE
PB 41, PG 51

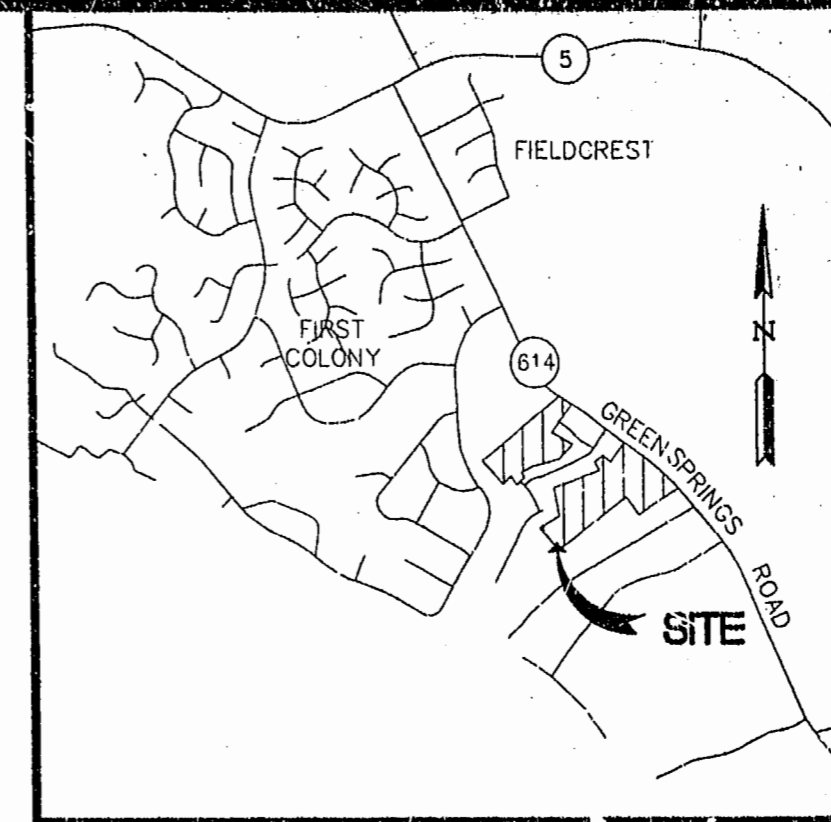

NOTE:
THIS MAP IS A COMPOSITE OF
RECORD AND OTHER AVAILABLE
INFORMATION AND DOES NOT
REPRESENT A FIELD BOUNDARY
SURVEY.

PLAT RECORDED IN
P.B. NO. 67 PAGE 53

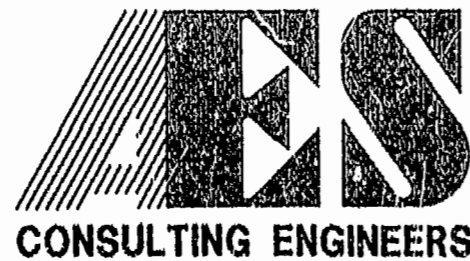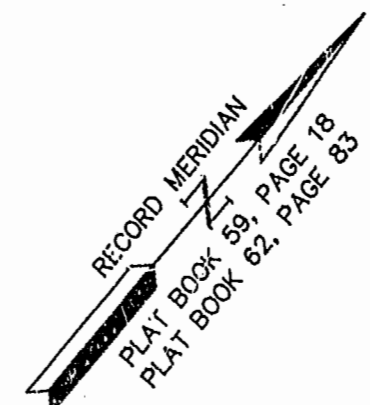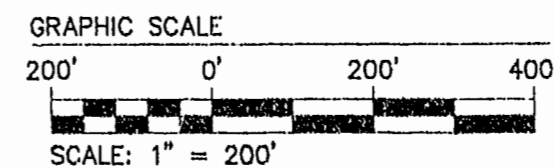

5248 Olde Towne Road, Suite 1
Williamsburg, Virginia 23188
(757) 253-0040
Fax (757) 220-8994

COMPOSITE MAP
SHOWING TWO PARCELS OF LAND
OWNED BY FERNBROOK ASSOCIATES, L.L.C.

JAMES CITY COUNTY JAMESTOWN DISTRICT VIRGINIA



Recorded	2 day of Oct 1997		
DOCUMENT #	970016017		
By	Melvin Stuard Clerk		
No.	DATE	REVISION / COMMENT / NOTE	BY

Designed	GAM	Drawn	KEG
Scale	1"=200'	Date	6/13/97
Project No.	6877		
Drawing No.	1 OF 1		