


CURVE	RADIUS	LENGTH	TANGENT	CHORD	BEARING	DELTA
C1	320.00'	292.39'	157.29'	282.32'	N82°04'32"E	52°21'08"

BOOK 68 PAGE 80 BC-351670R
SHEET 3 OF 3

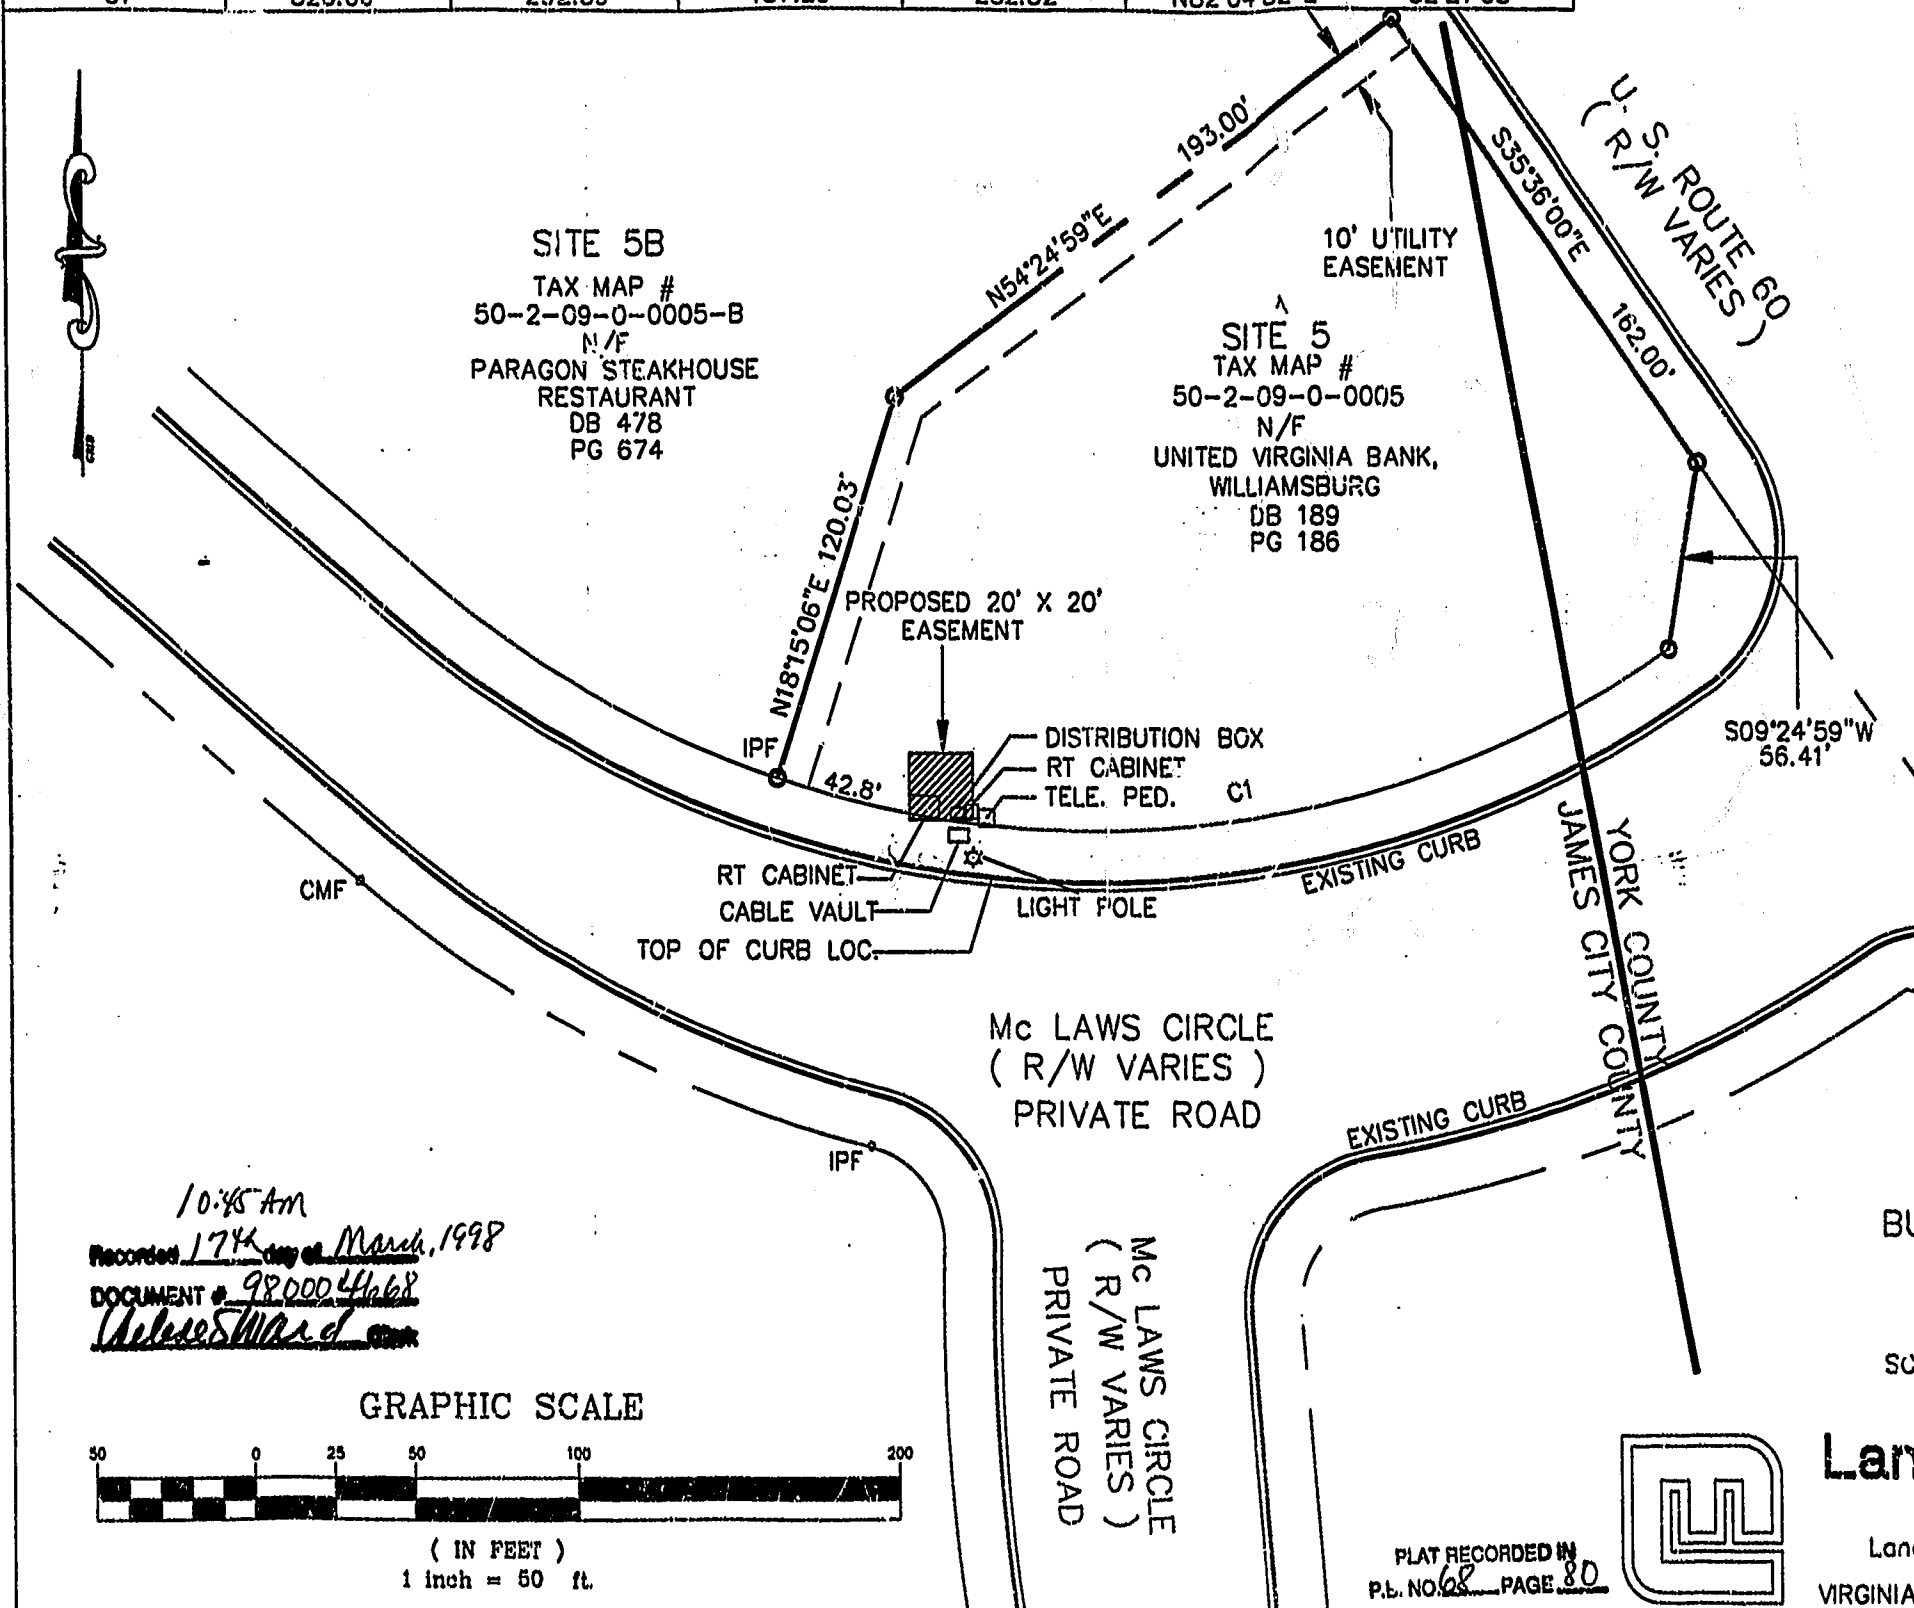

VICINITY MAP
COPYRIGHT ADC THE MAP PEOPLE
PERMITTED USE NO. 20197473

10:45 AM
Recorded 174 days of March, 1998
DOCUMENT # 980004668
Chesedward

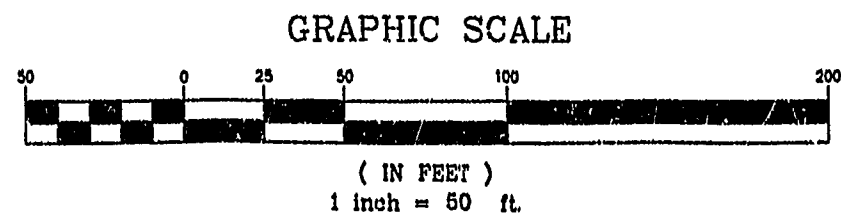


EXHIBIT "A" SHOWING
EASEMENT FOR
BELL ATLANTIC
AT
BUSCH CORPORATE CENTER
WILLIAMSBURG
SITE 5
JAMES CITY COUNTY, VIRGINIA
SCALE: 1" = 50' SEPTEMBER 3, 1997



Langley and McDonald, P.C.
Engineers - Surveyors - Planners
Landscape Architects - Environmental Consultants
VIRGINIA BEACH WILLIAMSBURG

PLAT RECORDED IN
P.L. NO. 68 PAGE 80