
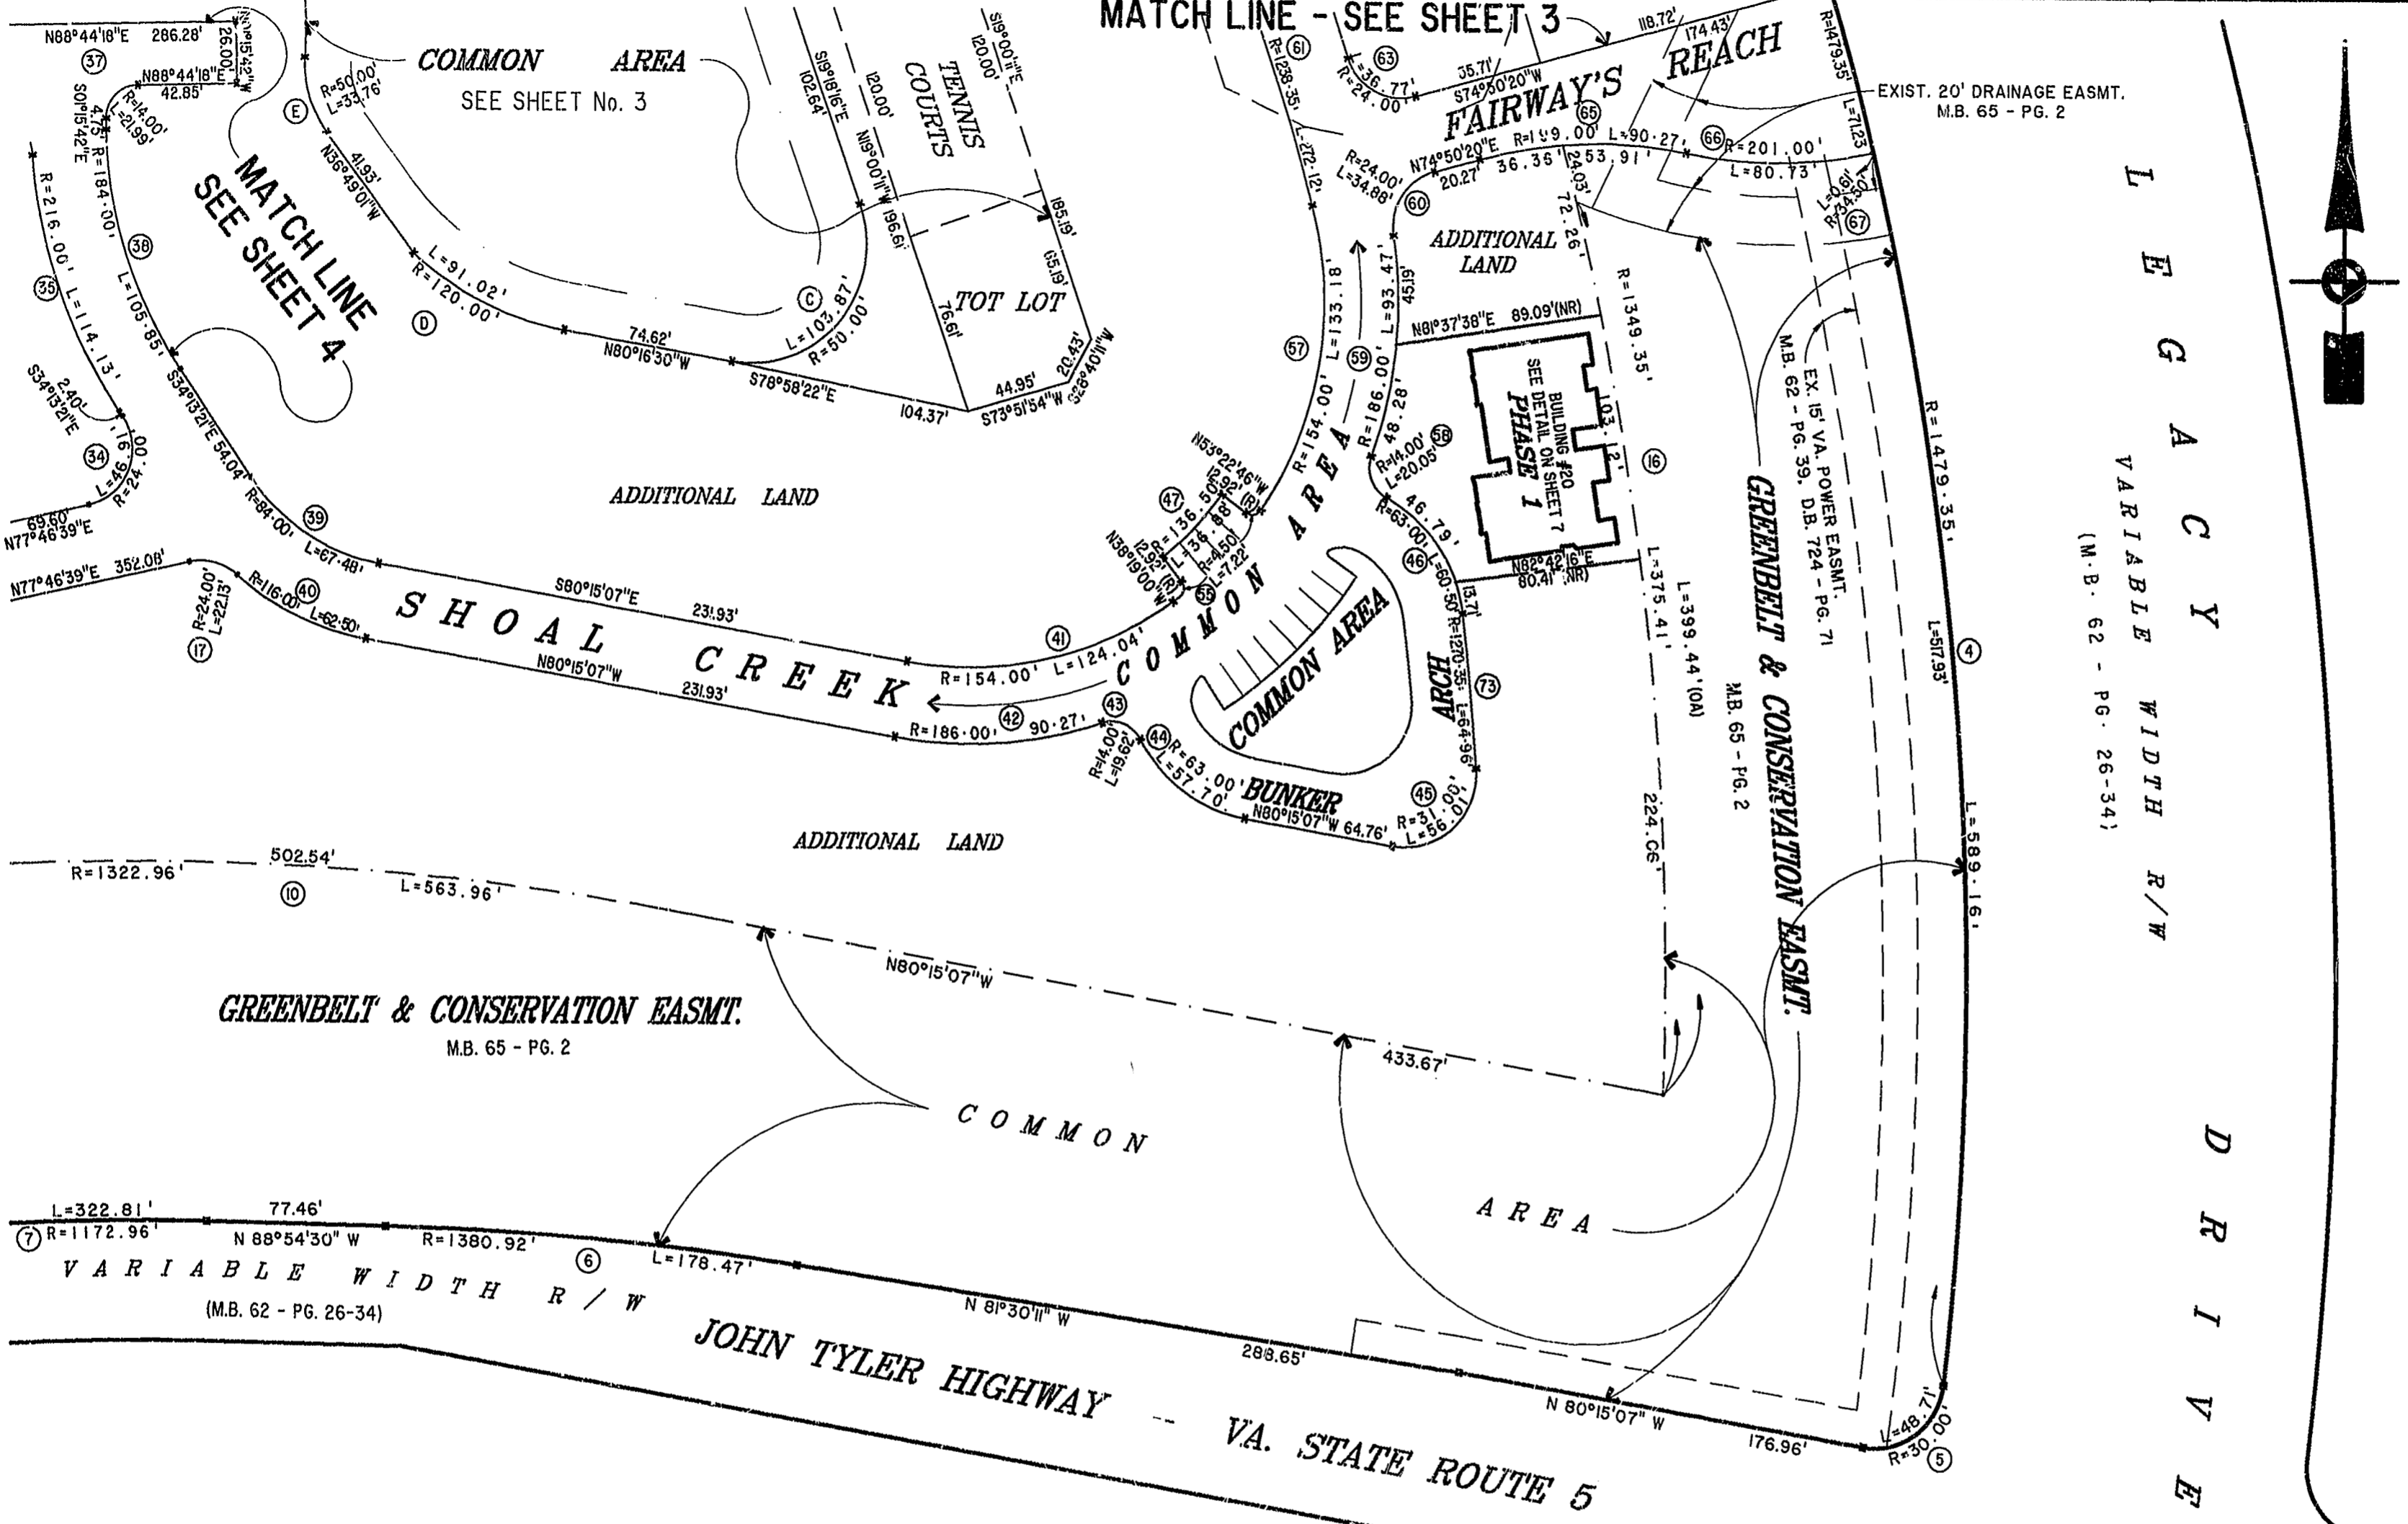


MATCH LINE - SEE SHEET 3

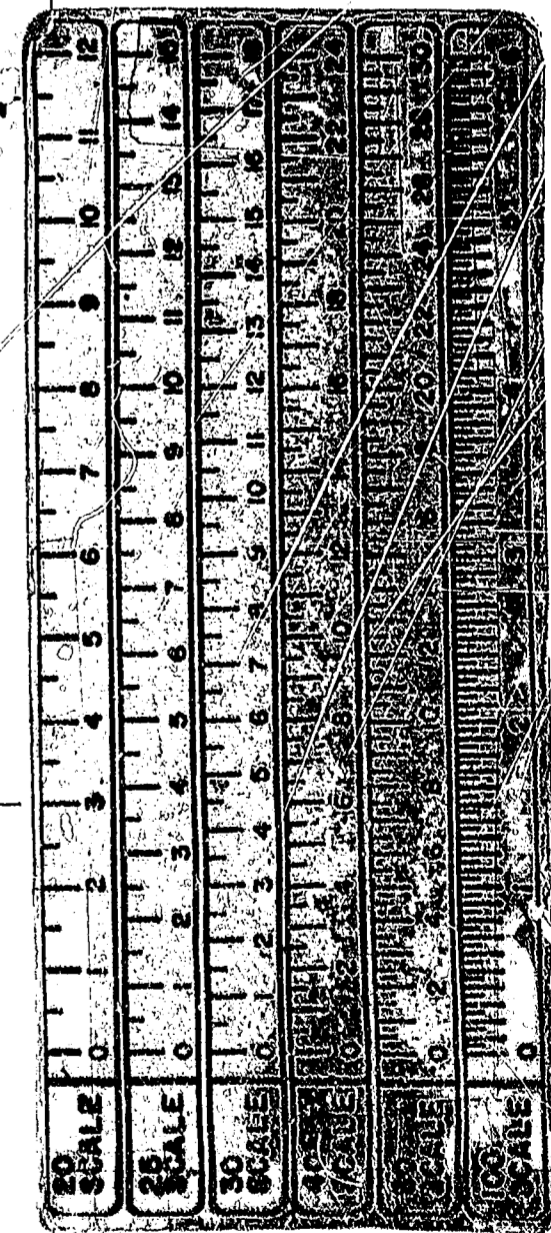

L E G A C Y  
 V A R I A B L E  
 W I D T H  
 R / W  
 (M.B. 62 - PG. 26-34)



**EXHIBIT "C" PHASE 1**  
**FAIRWAYS VILLAS**  
 AT  
**GREEN SPRINGS, A CONDOMINIUM**  
 FOR  
**GREEN SPRINGS DEVELOPMENT, L.C.**  
 BERKELEY DISTRICT JAMES CITY COUNTY, VIRGINIA



FLAT RECONSTRUCTION  
 P.B. NO. 168 PAGE 45-109

Hassell & Folkes, P.C. Engineers Surveyors Planners Chesapeake, VA. 23320 (757) 547-9531	SIZE: C CONTRACT NO: 95-079	DISK/BOX: 37/15 REF: 1B/13	FILENAME: FAIRWAY1.DWG FWAYPLAT.DWG	REV.
SCALE: 1" = 50'		DATE: 12/08/97		SHEET 2 of 15

1:39 p.m.  
 Record 1st copy of April 1998  
 DOCUMENT # 98009 5806  
 [Signature] Clerk