


UNIT B ABOVE
MODEL 200 "A/B" SCALE: 1/8" = 1'-0"

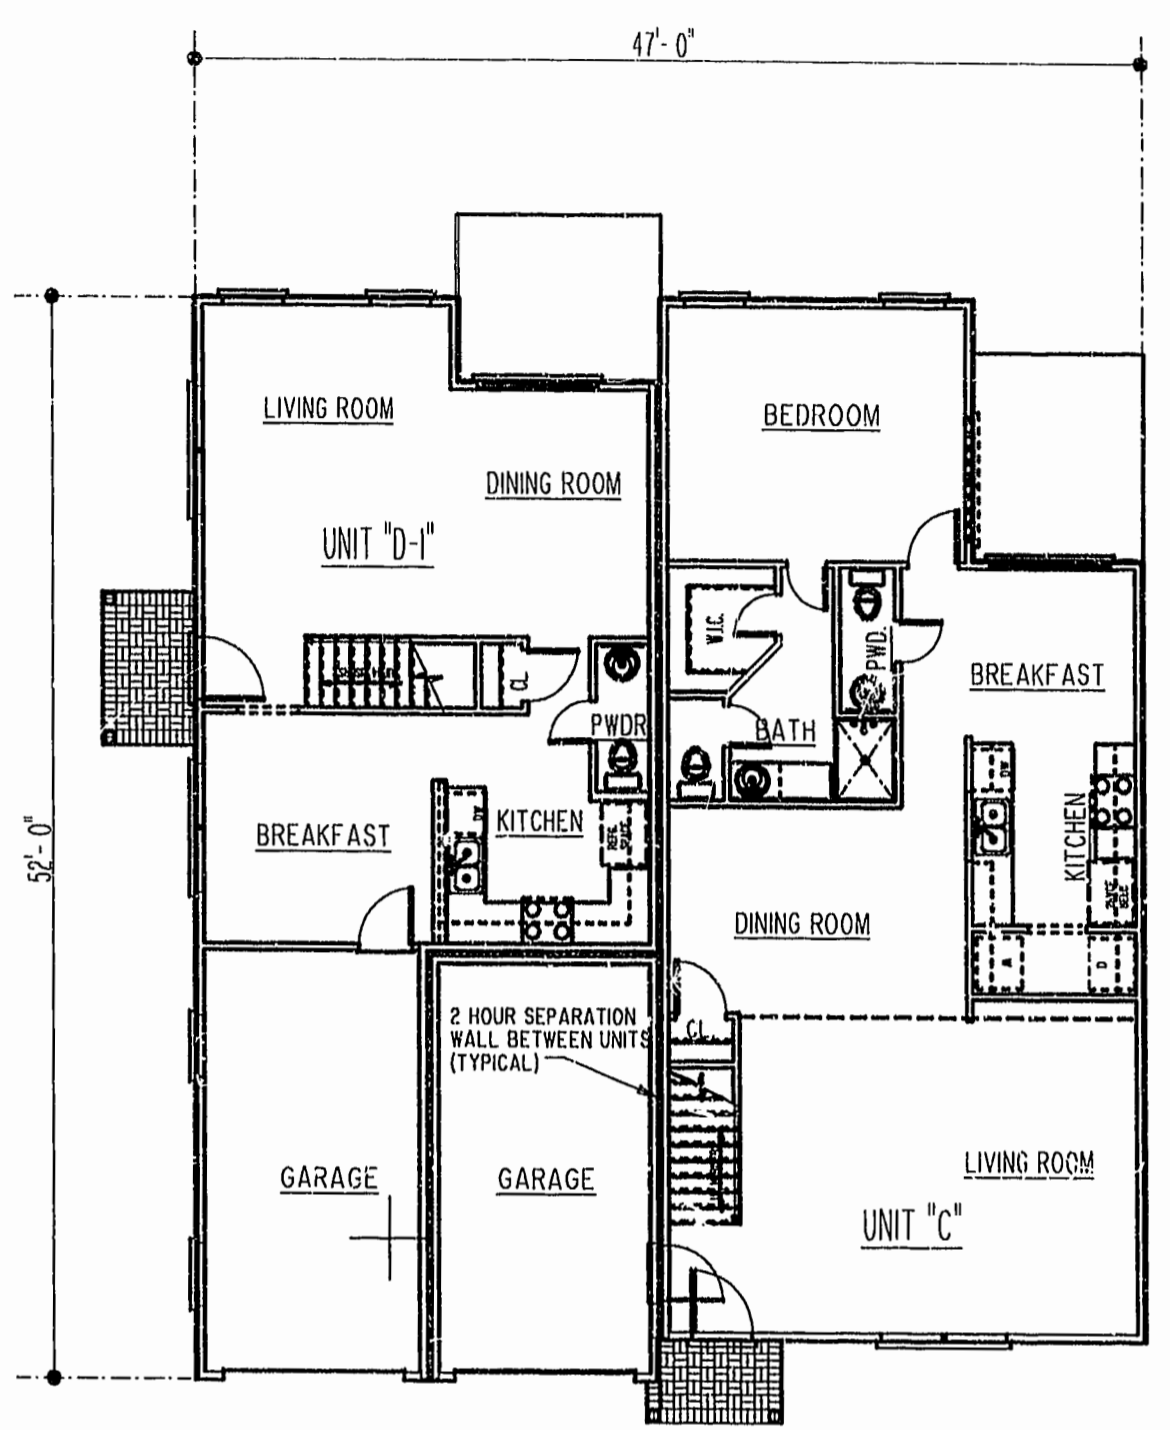

MODEL 200 "C/D" SCALE: 1/8" = 1'-0"

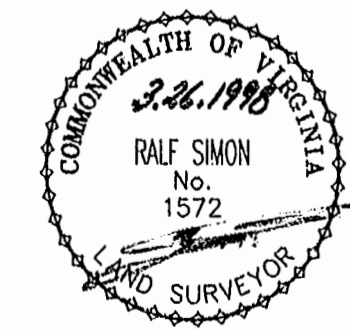


EXHIBIT "C" PHASE 1
FAIRWAYS VILLAS
AT
GREEN SPRINGS, A CONDOMINIUM
FOR
GREEN SPRINGS DEVELOPMENT, L.C.
BERKELEY DISTRICT JAMES CITY COUNTY, VIRGINIA

PLAT RECORDED
P.B. NO. 68 PAGE 95-109

Hassell & Tolkes, P.C. Engineers Surveyors Planners Chesapeake, VA 23320 (804) 547-9531	SIZE CONTRACT NO C 95-079	DISK/BOX 37C/15	FILENAME IFL-ABCD.DWG	REV.
SCALE: 1/8"=1'	DATE: 12/08/97	SHEET 13 of 15		

1:39 p.m. RECORDED...
DOCUMENT # 98000546
W. K. ... Clerk

