



EXIST. 20' JAMES CITY COUNTY SERVICE AUTHORITY SAN. SEWER EASEMENT AS SHOWN IN AS-BUILT LOCATION. D.B. 141 - PG. 388

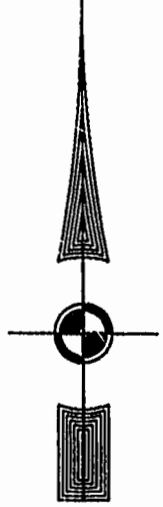


MATCH LINE - SEE SHEET 5

MATCH LINE - SEE SHEET 2

46-1-01-0-0001 "GREENSPRINGS PLANTATION" (DB 322, PG 254)

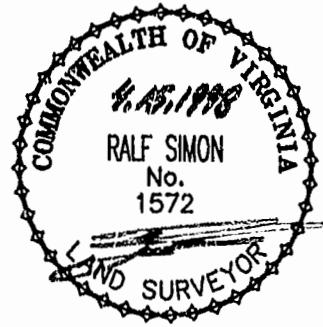

11:49 AM Recorded day of May 19 98 DOCUMENT # 98-00125-11 Mike O'Sullivan Clerk

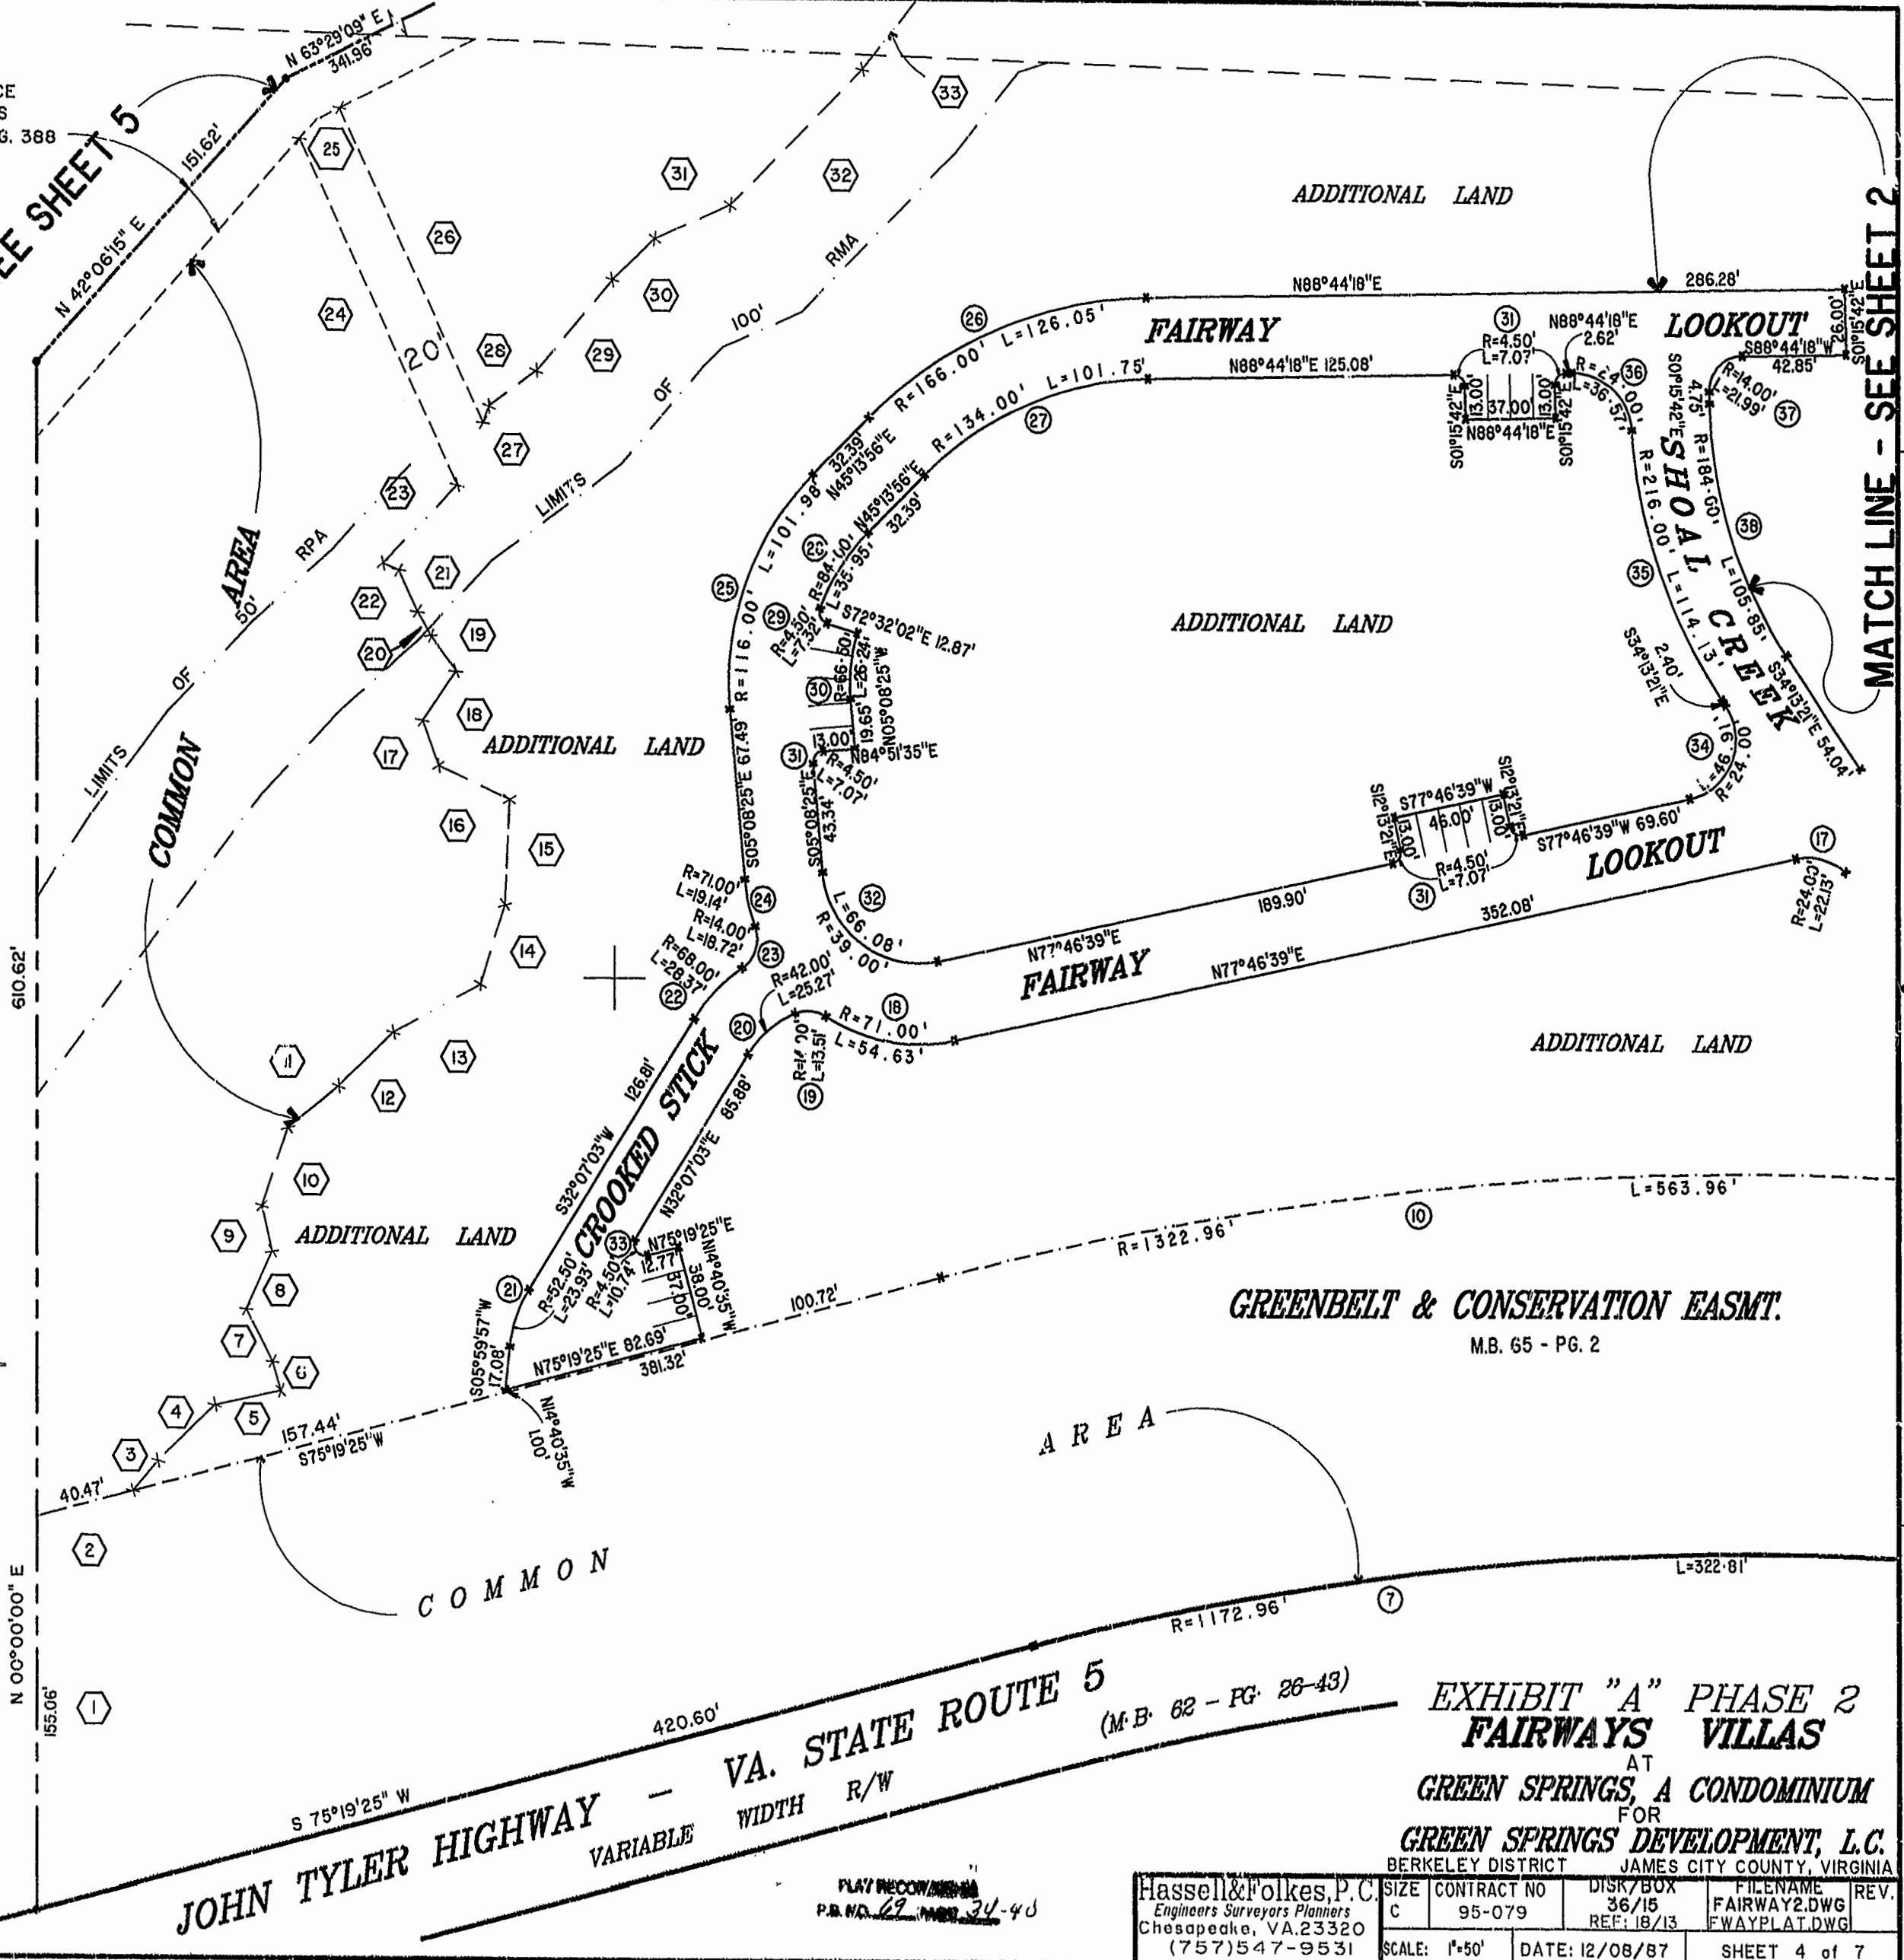

JOHN TYLER HIGHWAY - VA. STATE ROUTE 5 (M.B. 62 - PG. 26-43) VARIABLE WIDTH R/W

EXHIBIT "A" PHASE 2 FAIRWAYS VILLAS AT GREEN SPRINGS, A CONDOMINIUM FOR GREEN SPRINGS DEVELOPMENT, L.C. BERKELEY DISTRICT JAMES CITY COUNTY, VIRGINIA

Hassel & Polkes, P.C. Engineers Surveyors Planners Chesapeake, VA. 23320 (757) 547-9531	SIZE CONTRACT NO C 95-079	DISK/BOX 36/15 REF: 18/13	FILENAME FAIRWAY2.DWG FWAYPLAT.DWG	REV.
SCALE: 1"=50'	DATE: 12/08/87	SHEET 4 of 7		

