
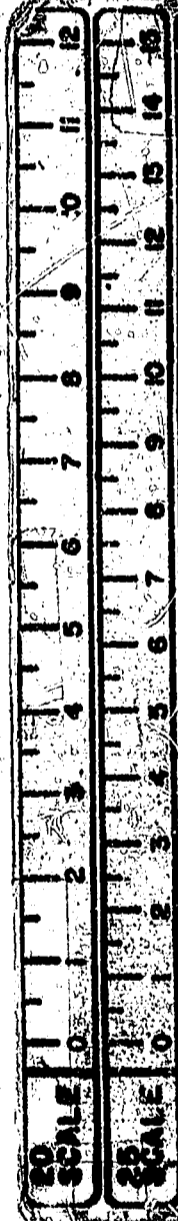


V.D.O.T. PROJECT #0064-47-101. PE 101, SHEET 8

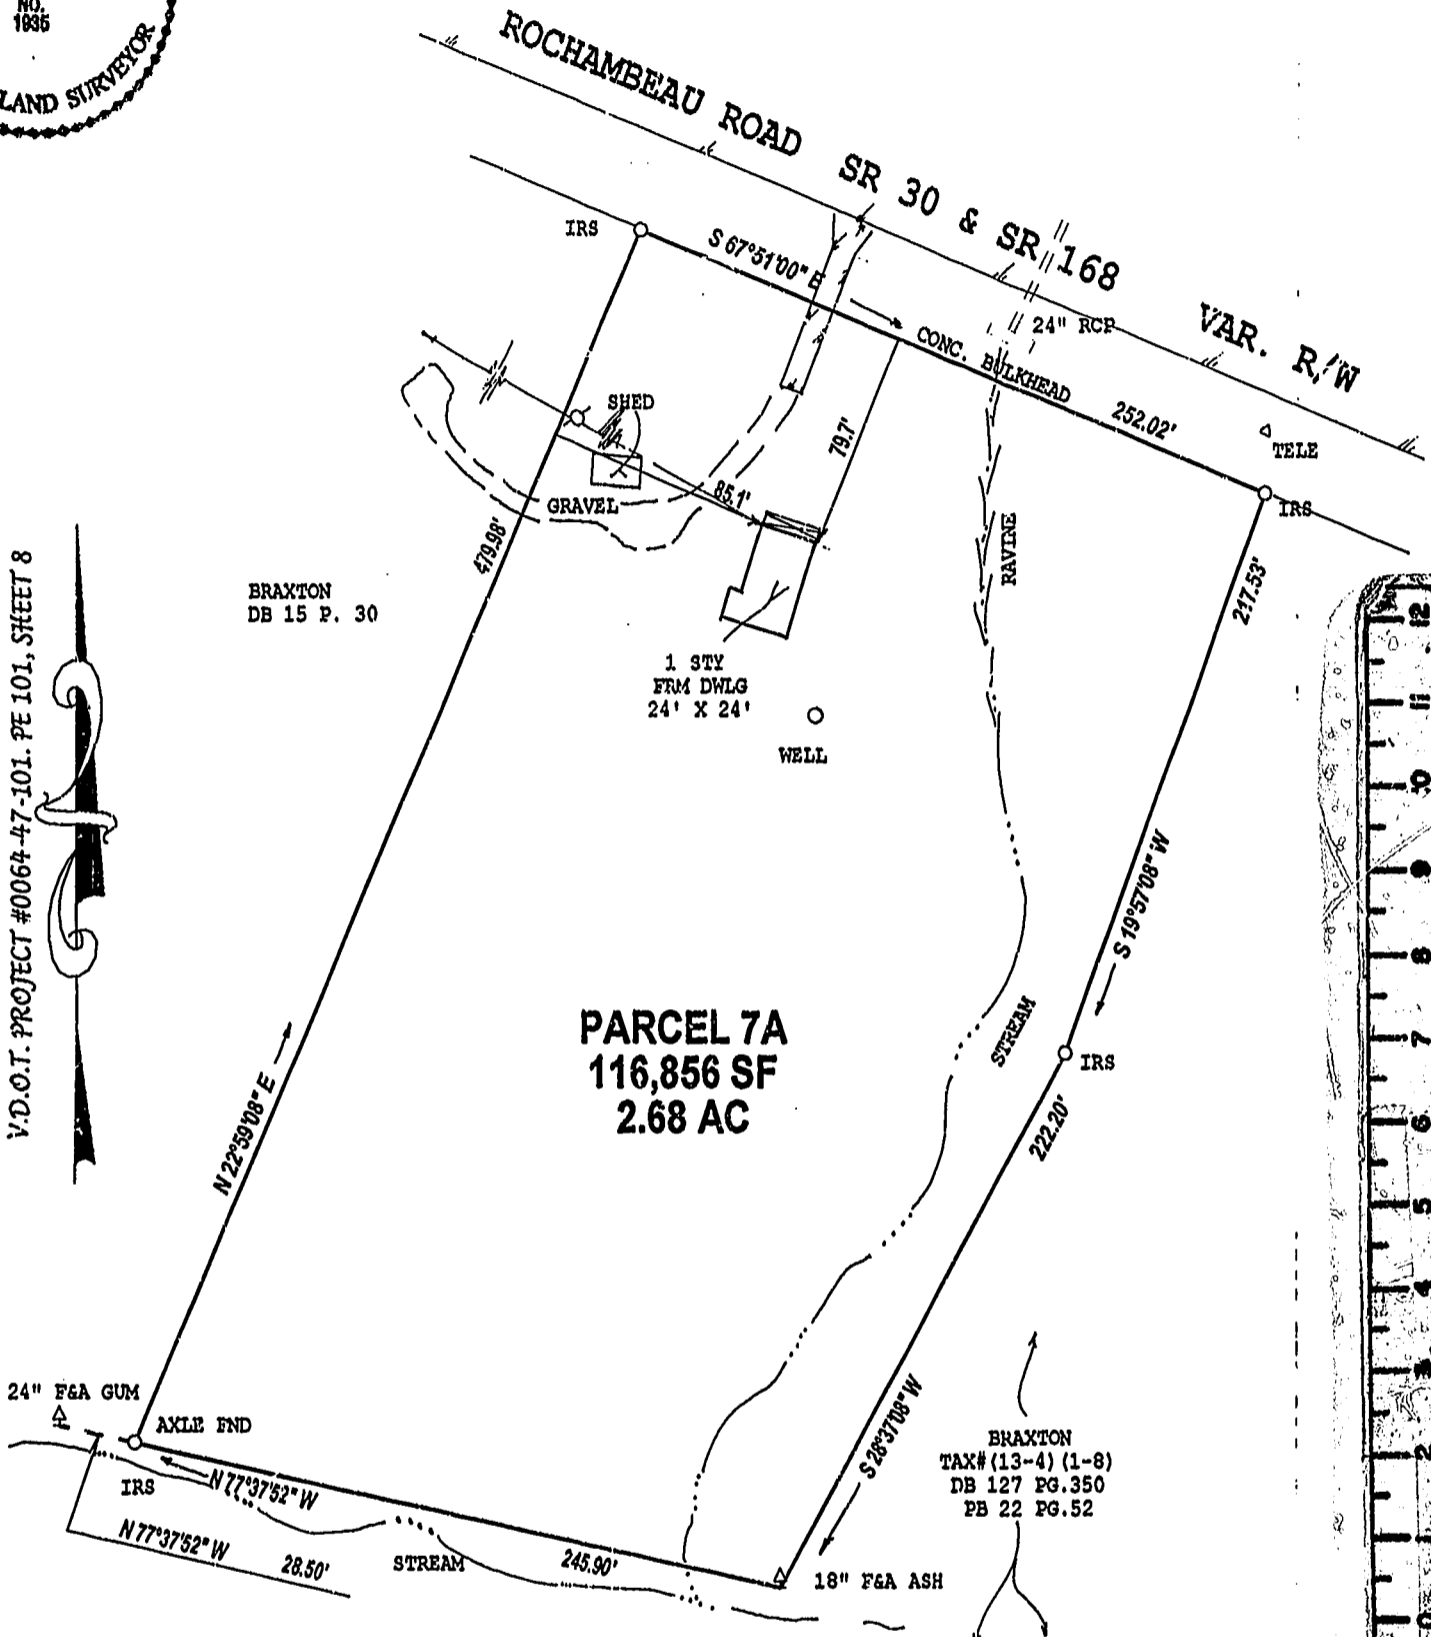

Recorded 18th day of May, 1998
DOCUMENT # 980009182 @ 2:50pm
Wesley Ward Clerk

PLAT RECORDED IN
P.B. NO. 69 PAGE 42

THIS PROPERTY LIES WITHIN THE FEMA
DEFINED FLOOD ZONE X, AS NOTED ON
COMMUNITY-PANEL NUMBER 510201 0020 B.
EFFECTIVE DATE: FEBRUARY 6, 1991.

THE WOODSON COMPANY 5251-18 JOHN TYLER HIGHWAY, WILLIAMSBURG, VA 800-308-6443

PLAT OF SURVEY, PARCEL 7A, 2.68 ACRES
FOR CONVEYANCE TO: ODESSA BRAXTON STRONG & TRENTON D. STRONG
STONEHOUSE DISTRICT, JAMES CITY COUNTY, VIRGINIA