
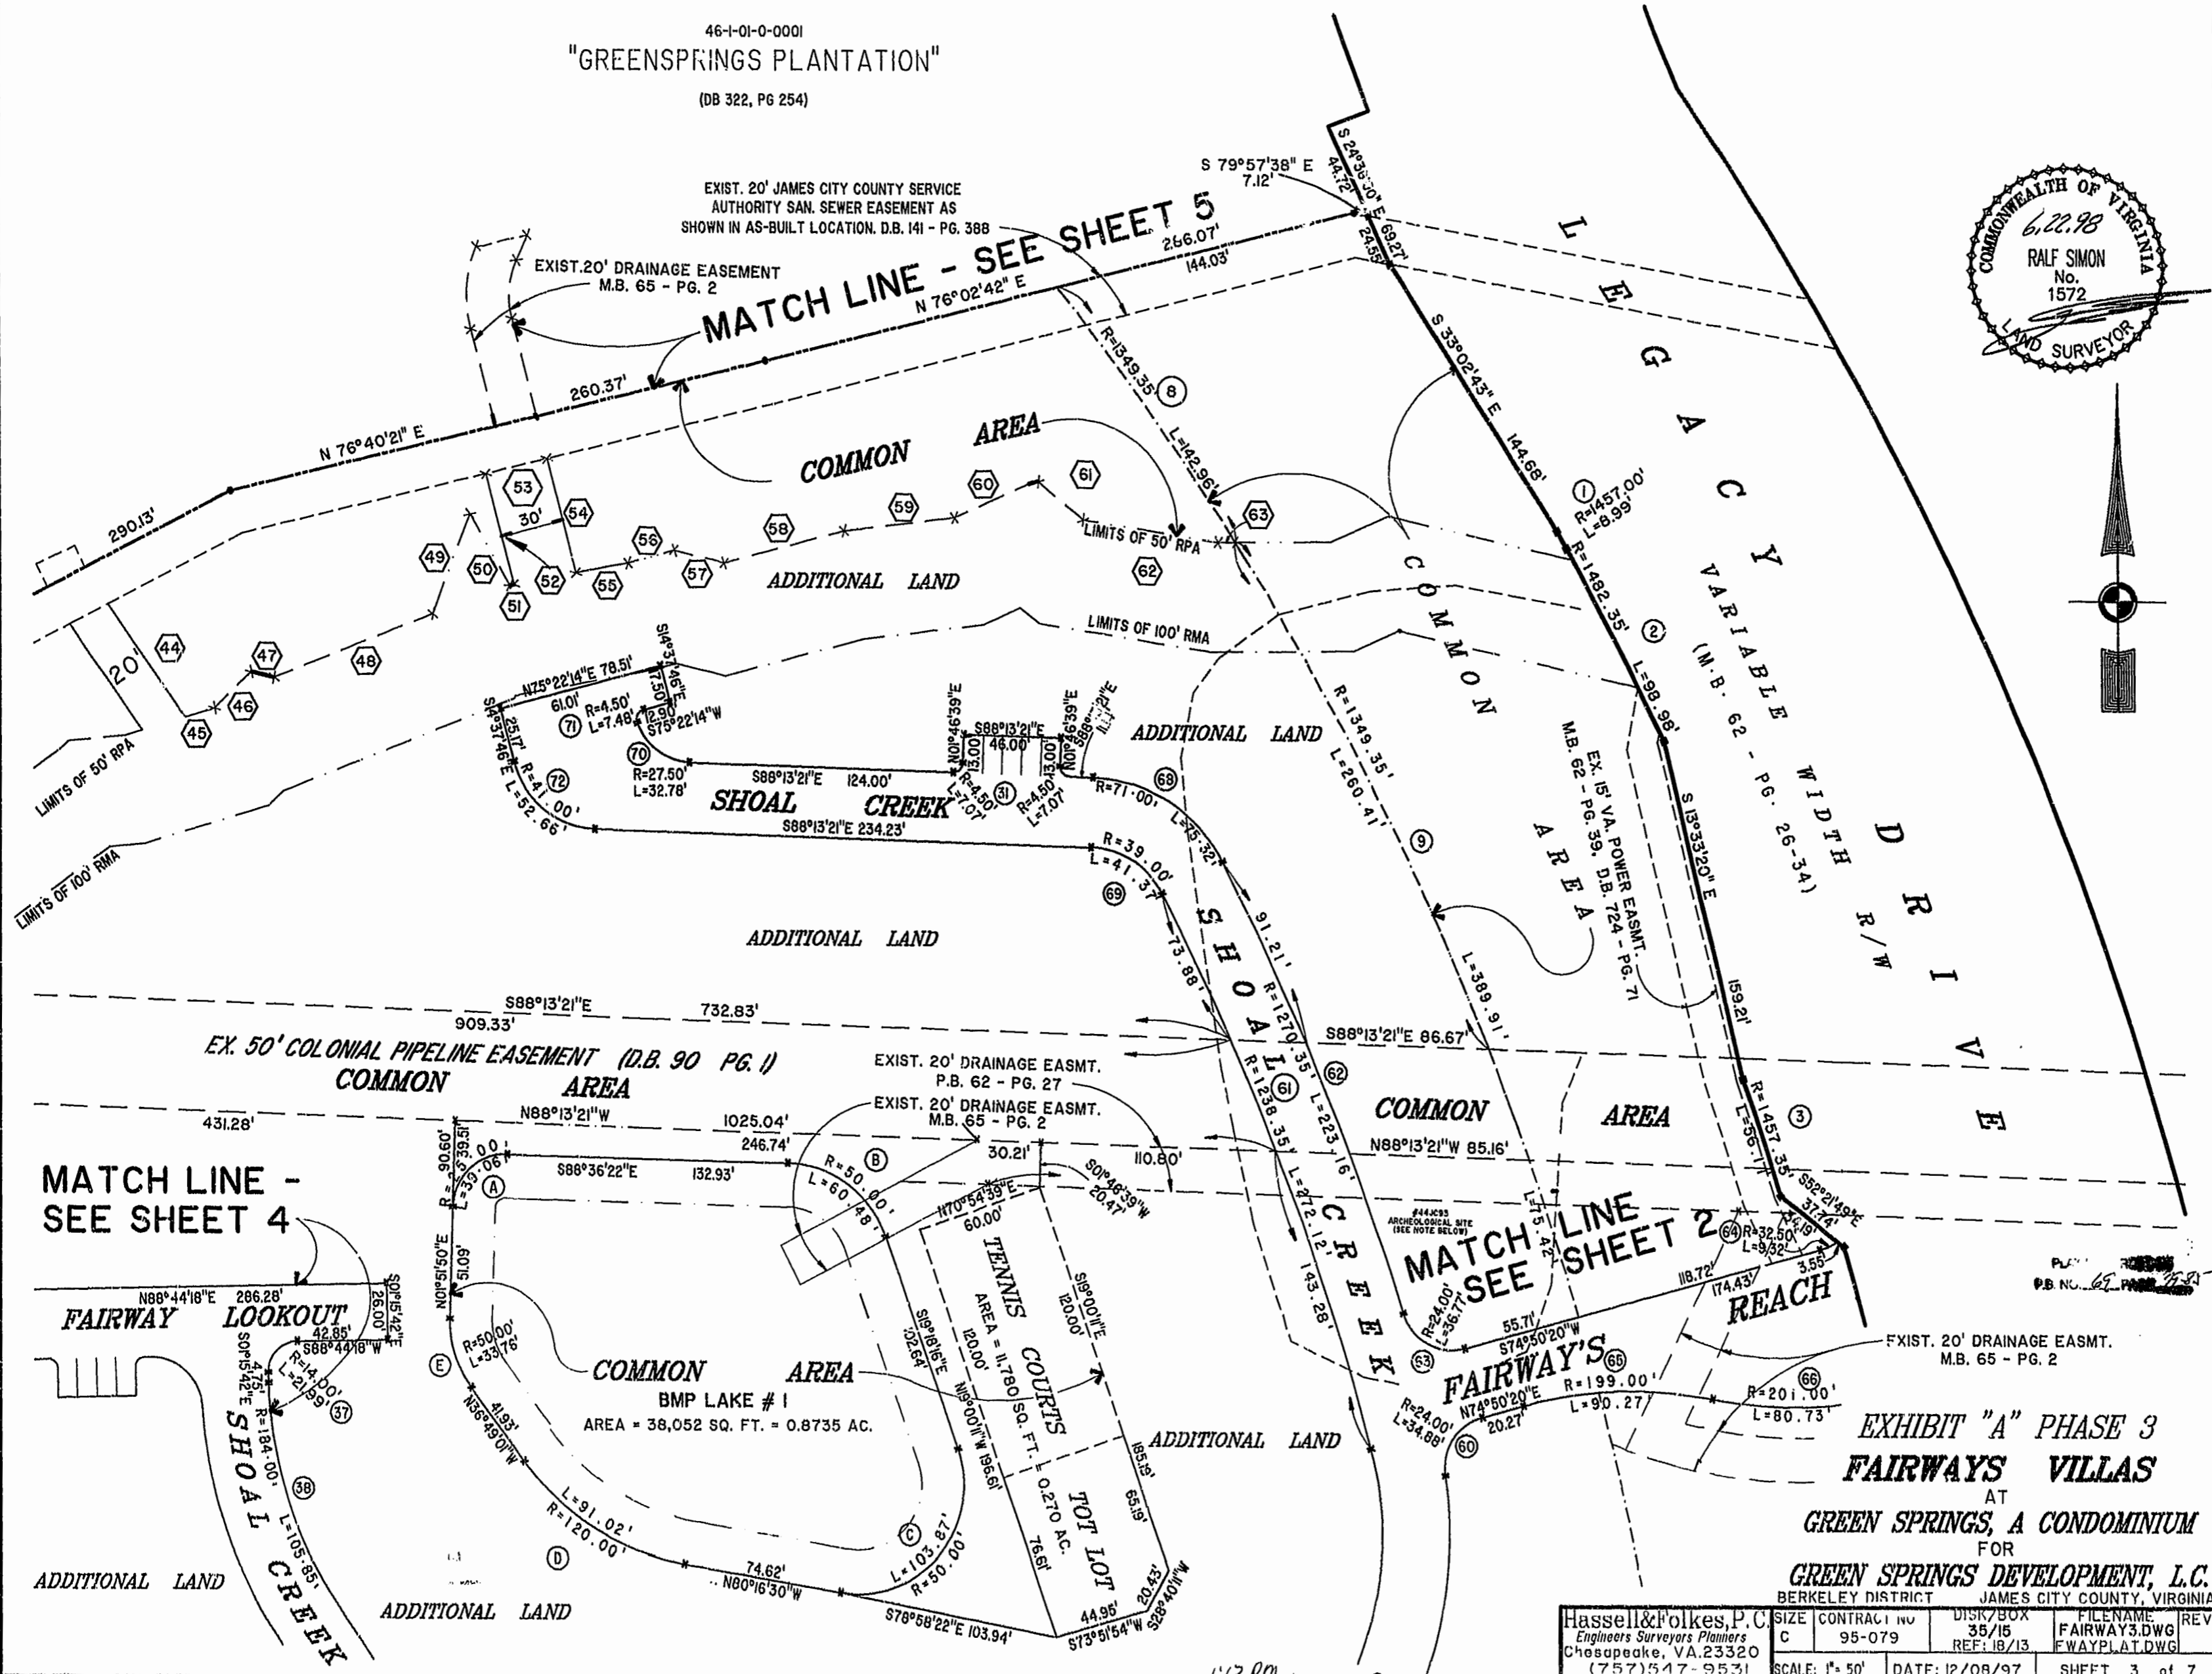


46-1-01-0-0001
"GREENSPRINGS PLANTATION"
(DB 322, PG 254)

EXIST. 20' JAMES CITY COUNTY SERVICE
AUTHORITY SAN. SEWER EASEMENT AS
SHOWN IN AS-BUILT LOCATION. D.B. 141 - PG. 388

EXIST. 20' DRAINAGE EASEMENT
M.B. 65 - PG. 2

MATCH LINE - SEE SHEET 5

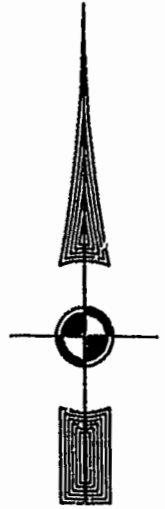

**MATCH LINE -
SEE SHEET 4**

**MATCH LINE
SEE SHEET 2**

**EXHIBIT "A" PHASE 3
FAIRWAYS VILLAS
AT
GREEN SPRINGS, A CONDOMINIUM
FOR
GREEN SPRINGS DEVELOPMENT, L.C.**

Hassell & Folkes, P.C. Engineers Surveyors Planners Chesapeake, VA 23320 (757) 547-9531	SIZE CONTRACT NO C 95-079	DISK/BOX 35/15 REF: 1B/13	FILENAME FAIRWAY3.DWG FWAYPLAT.DWG	REV.
SCALE: 1" = 50'	DATE: 12/08/97	SHEET 3 of 7		

1:17 PM
Recorded
DOCUMENT # 2021923
Clerk

