



BUILDING NUMBER	UNIT NUMBER	STREET ADDRESS
22	22-250	250 BUNKER ARCH
22	22-252	252 BUNKER ARCH
22	22-254	254 BUNKER ARCH
22	22-256	256 BUNKER ARCH

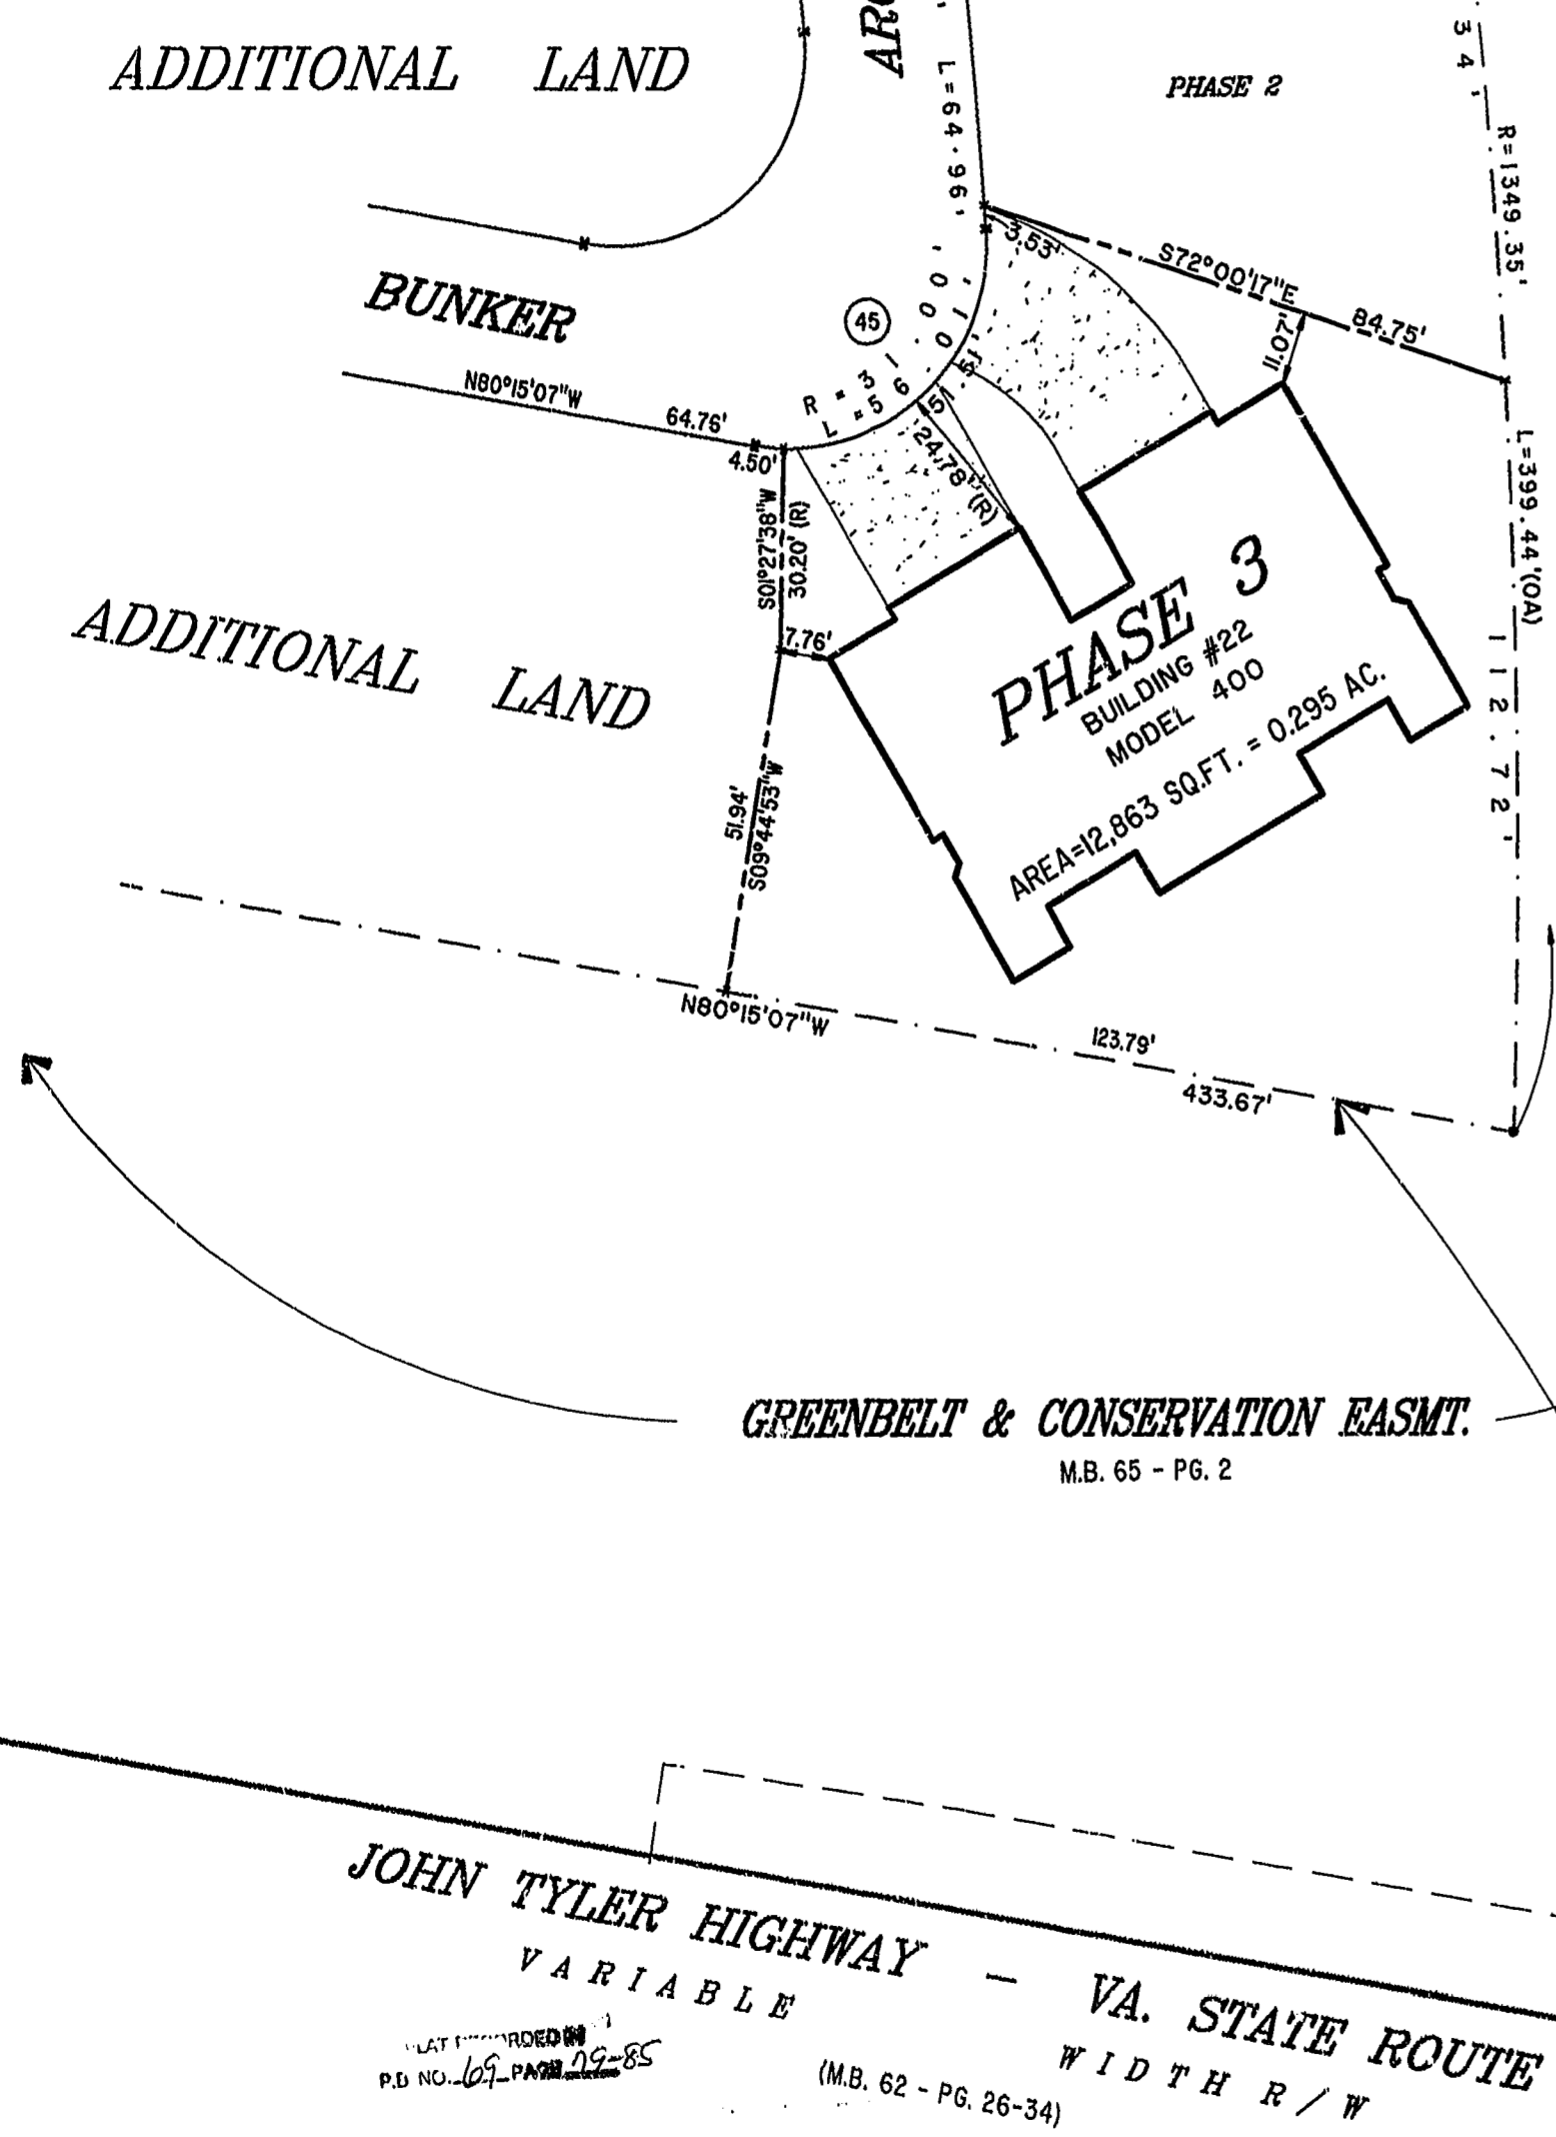

EX. 15' VA. POWER EASMT.
M.B. 62 - PG. 39, D.B. 724 - PG. 71

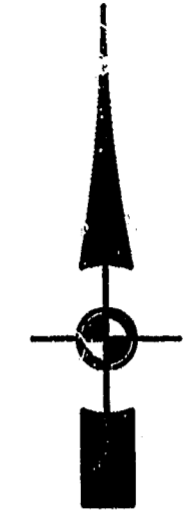

1:13 PM
Recorded 26 day of June 1998
DOCUMENT: 980011923
Hess Ward Clerk



EXHIBIT "A" PHASE 3
FAIRWAYS VILLAS
AT
GREEN SPRINGS, A CONDOMINIUM
FOR
GREEN SPRINGS DEVELOPMENT, L.C.
BERKELEY DISTRICT JAMES CITY COUNTY, VIRGINIA

Hassell & Polkes, P.C. Engineers Surveyors Planners Chesapeake, VA. 23320 (757)547-9531	SIZE	CONTRACT NO	DISK/BOX	FILENAME	REV.
	C	95-079	35/15	FAIRWAY3.DWG	
	SCALE: 1"=25'	DATE: 12/08/97	REF: 18/13	FWAYPLAT.DWG	

