


27B(9)-29A
30A

BOOK 69 PAGE 219

31

JAMES TERRACE
SUBDIVISION

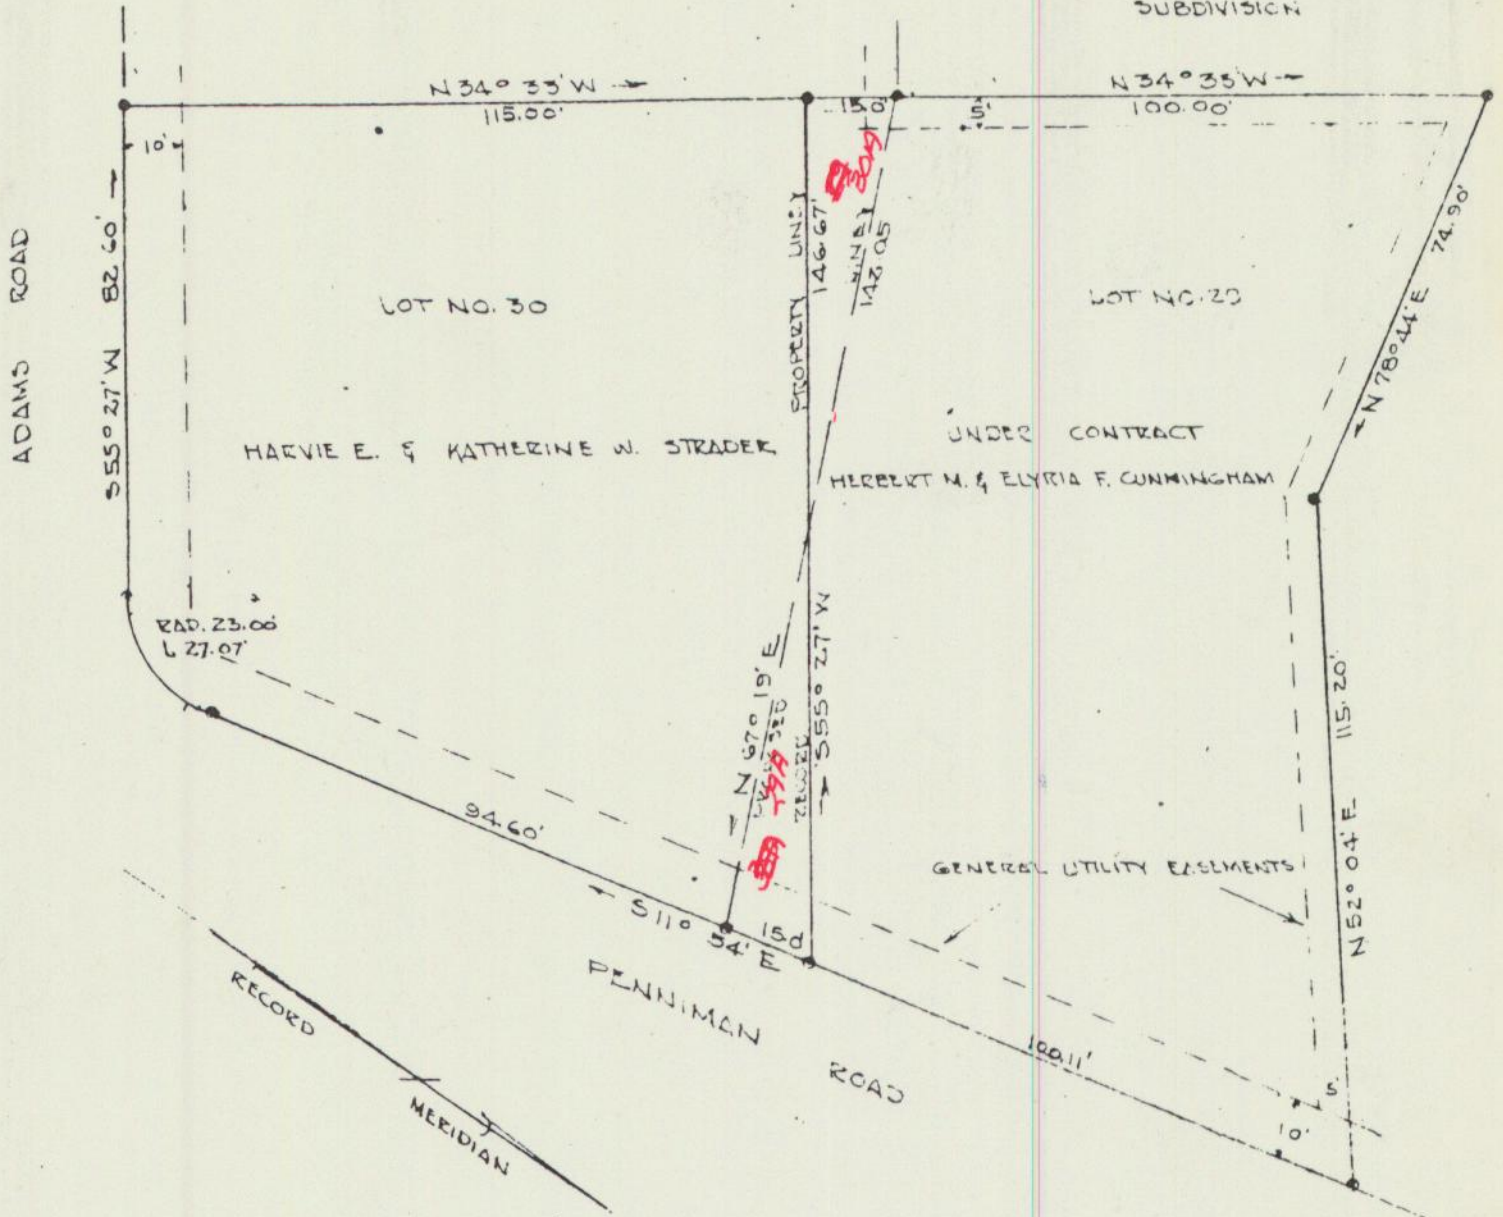

Witness: *Charles B. Beckwith, Atty*
Harvie E. Strader
Katherine W. Strader
Herbert M. Cunningham
Elyria F. Cunningham

JAMESTOWN DISTRICT, JAMES CITY COUNTY
VIRGINIA

PLAT SHOWING SURVEY OF LOTS NO. 29 & 30
 SECTION NO. 2, COLONIAL PARK SUBDIVISION
 PROPOSED ADJUSTMENT OF PROPERTY LINE
 DIVIDING THE LOTS IS INDICATED BY NOTATIONS
 APRIL 28, 1959 SCALE 1" = 30'

VINCENT D. McMANUS
WILLIAMSBURG, VIRGINIA

REGISTERED MEASURER
 LICENSE NO. 101
 EXPIRES FEBRUARY 1967
 607 1/2 SUMNER 1936

Surveyed by Vincent D. McManus