
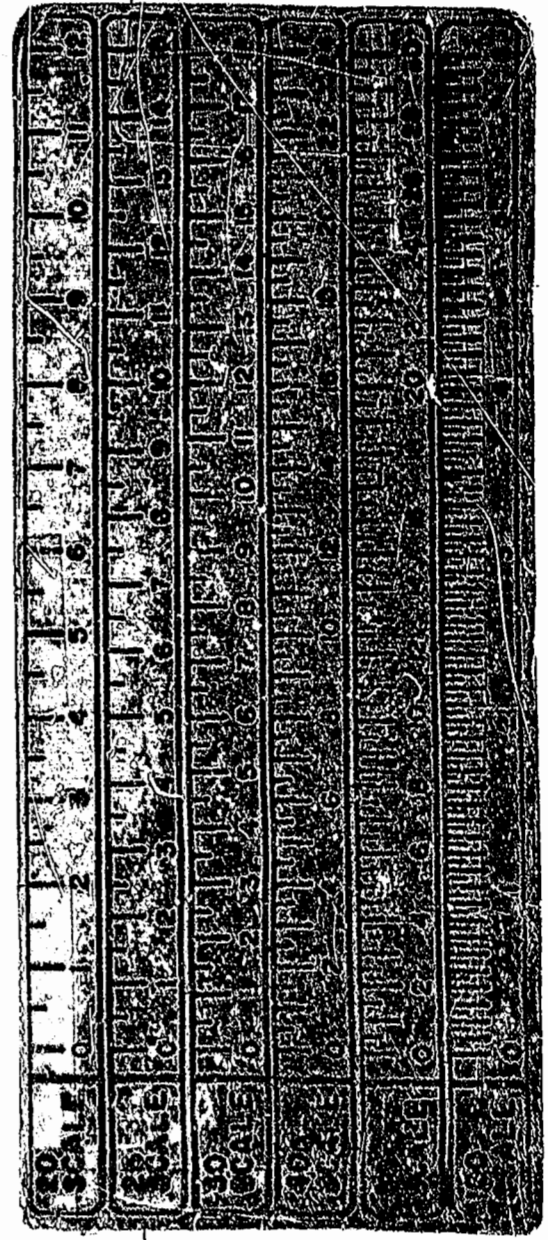
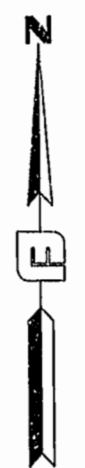


LINE TABLE

LINE	LENGTH	BEARING
L109	116.47	N82°08'09"W
L110	232.29	S47°20'24"E
L111	69.88	N21°24'11"W
L112	82.08	N21°24'11"W
L113	54.80	N72°55'25"W
L114	34.16	S03°42'33"W
L115	39.06	S16°20'33"E
L116	33.30	S39°27'31"E
L117	67.83	S69°32'23"E
L118	112.67	N21°24'11"W
L119	43.41	N01°02'05"W
L120	122.95	N07°54'57"W
L121	17.86	N46°54'36"W
L122	18.19	S74°58'34"W
L123	66.51	S13°03'07"W
L124	28.04	S41°41'57"W
L125	11.41	S84°27'54"W
L126	28.30	N71°04'50"W
L127	18.14	N34°20'17"W
L128	22.24	N81°59'59"W
L129	144.07	S21°27'39"E
L130	138.45	S31°58'05"E
L131	47.63	N06°13'01"E
L132	93.54	N13°06'32"E
L133	252.24	N45°11'59"W
L134	394.46	N41°29'14"W
L135	201.24	N09°23'03"W
L136	187.58	N23°28'03"E
L137	70.00	N39°23'29"E
L138	102.33	N03°49'21"W
L139	18.95	S81°28'06"W
L140	30.61	S34°43'36"W
L141	52.64	S07°26'44"W
L142	42.08	S16°19'30"W
L143	39.18	S34°26'13"W
L144	37.41	S09°10'01"W
L145	44.22	S25°39'36"W
L146	22.69	S50°37'51"W
L147	42.20	S21°59'18"W
L148	37.72	S08°04'15"E
L149	19.44	S66°31'57"E
L150	28.96	S45°38'09"W
L151	36.65	S14°41'01"W
L152	43.20	S06°03'53"E
L153	135.47	S15°18'20"E
L154	31.93	N48°30'46"E
L155	25.25	S21°38'06"E
L156	200.71	S47°00'45"E
L157	81.90	S31°46'14"E
L158	42.87	S45°19'16"E
L159	71.55	S51°22'02"E
L160	36.31	S31°52'08"E
L161	29.20	S03°24'41"W
L162	18.33	S48°18'16"W
L163	35.61	N83°15'11"W
L164	103.76	N58°19'13"W
L165	104.44	N38°38'56"W
L166	212.57	N66°15'48"W
L167	9.89	S49°07'50"W
L168	130.53	S04°30'24"W
L169	82.07	S09°47'59"E
L170	53.15	S47°44'53"E
L171	81.27	S72°53'36"E
L172	64.44	S75°36'23"E
L173	45.89	N88°11'31"E
L174	31.97	S76°41'56"E
L175	32.65	S21°43'43"E
L176	31.65	S11°38'25"W
L177	25.12	S19°28'52"E
L178	96.09	S05°14'51"E
L179	46.05	S14°22'26"E
L180	35.47	S65°18'13"E
L181	42.74	S15°21'05"W
L182	44.38	S12°29'46"E
L183	144.60	S42°45'36"E
L184	76.88	S57°30'42"E
L185	292.69	N20°48'05"W
L186	302.56	N44°08'53"E
L187	177.62	N61°10'56"W
L188	35.00	N28°49'04"E
L189	66.62	S17°51'42"E
L190	69.92	S26°43'39"E
L191	30.31	S14°30'07"E
L192	31.88	S30°16'57"E
L193	64.88	S59°44'12"E
L194	61.58	S83°47'35"E
L195	135.90	S59°55'56"E
L196	35.70	S67°48'50"E
L197	35.00	N48°12'30"E
L198	99.08	S45°56'33"E
L199	140.41	S39°01'46"E
L200	91.21	S42°29'38"E
L201	41.18	S41°47'30"E
L202	41.61	S20°27'08"E
L203	43.70	S40°29'14"E
L204	32.22	S74°25'13"E
L205	33.77	N48°12'30"E
L206	36.52	S48°12'30"E

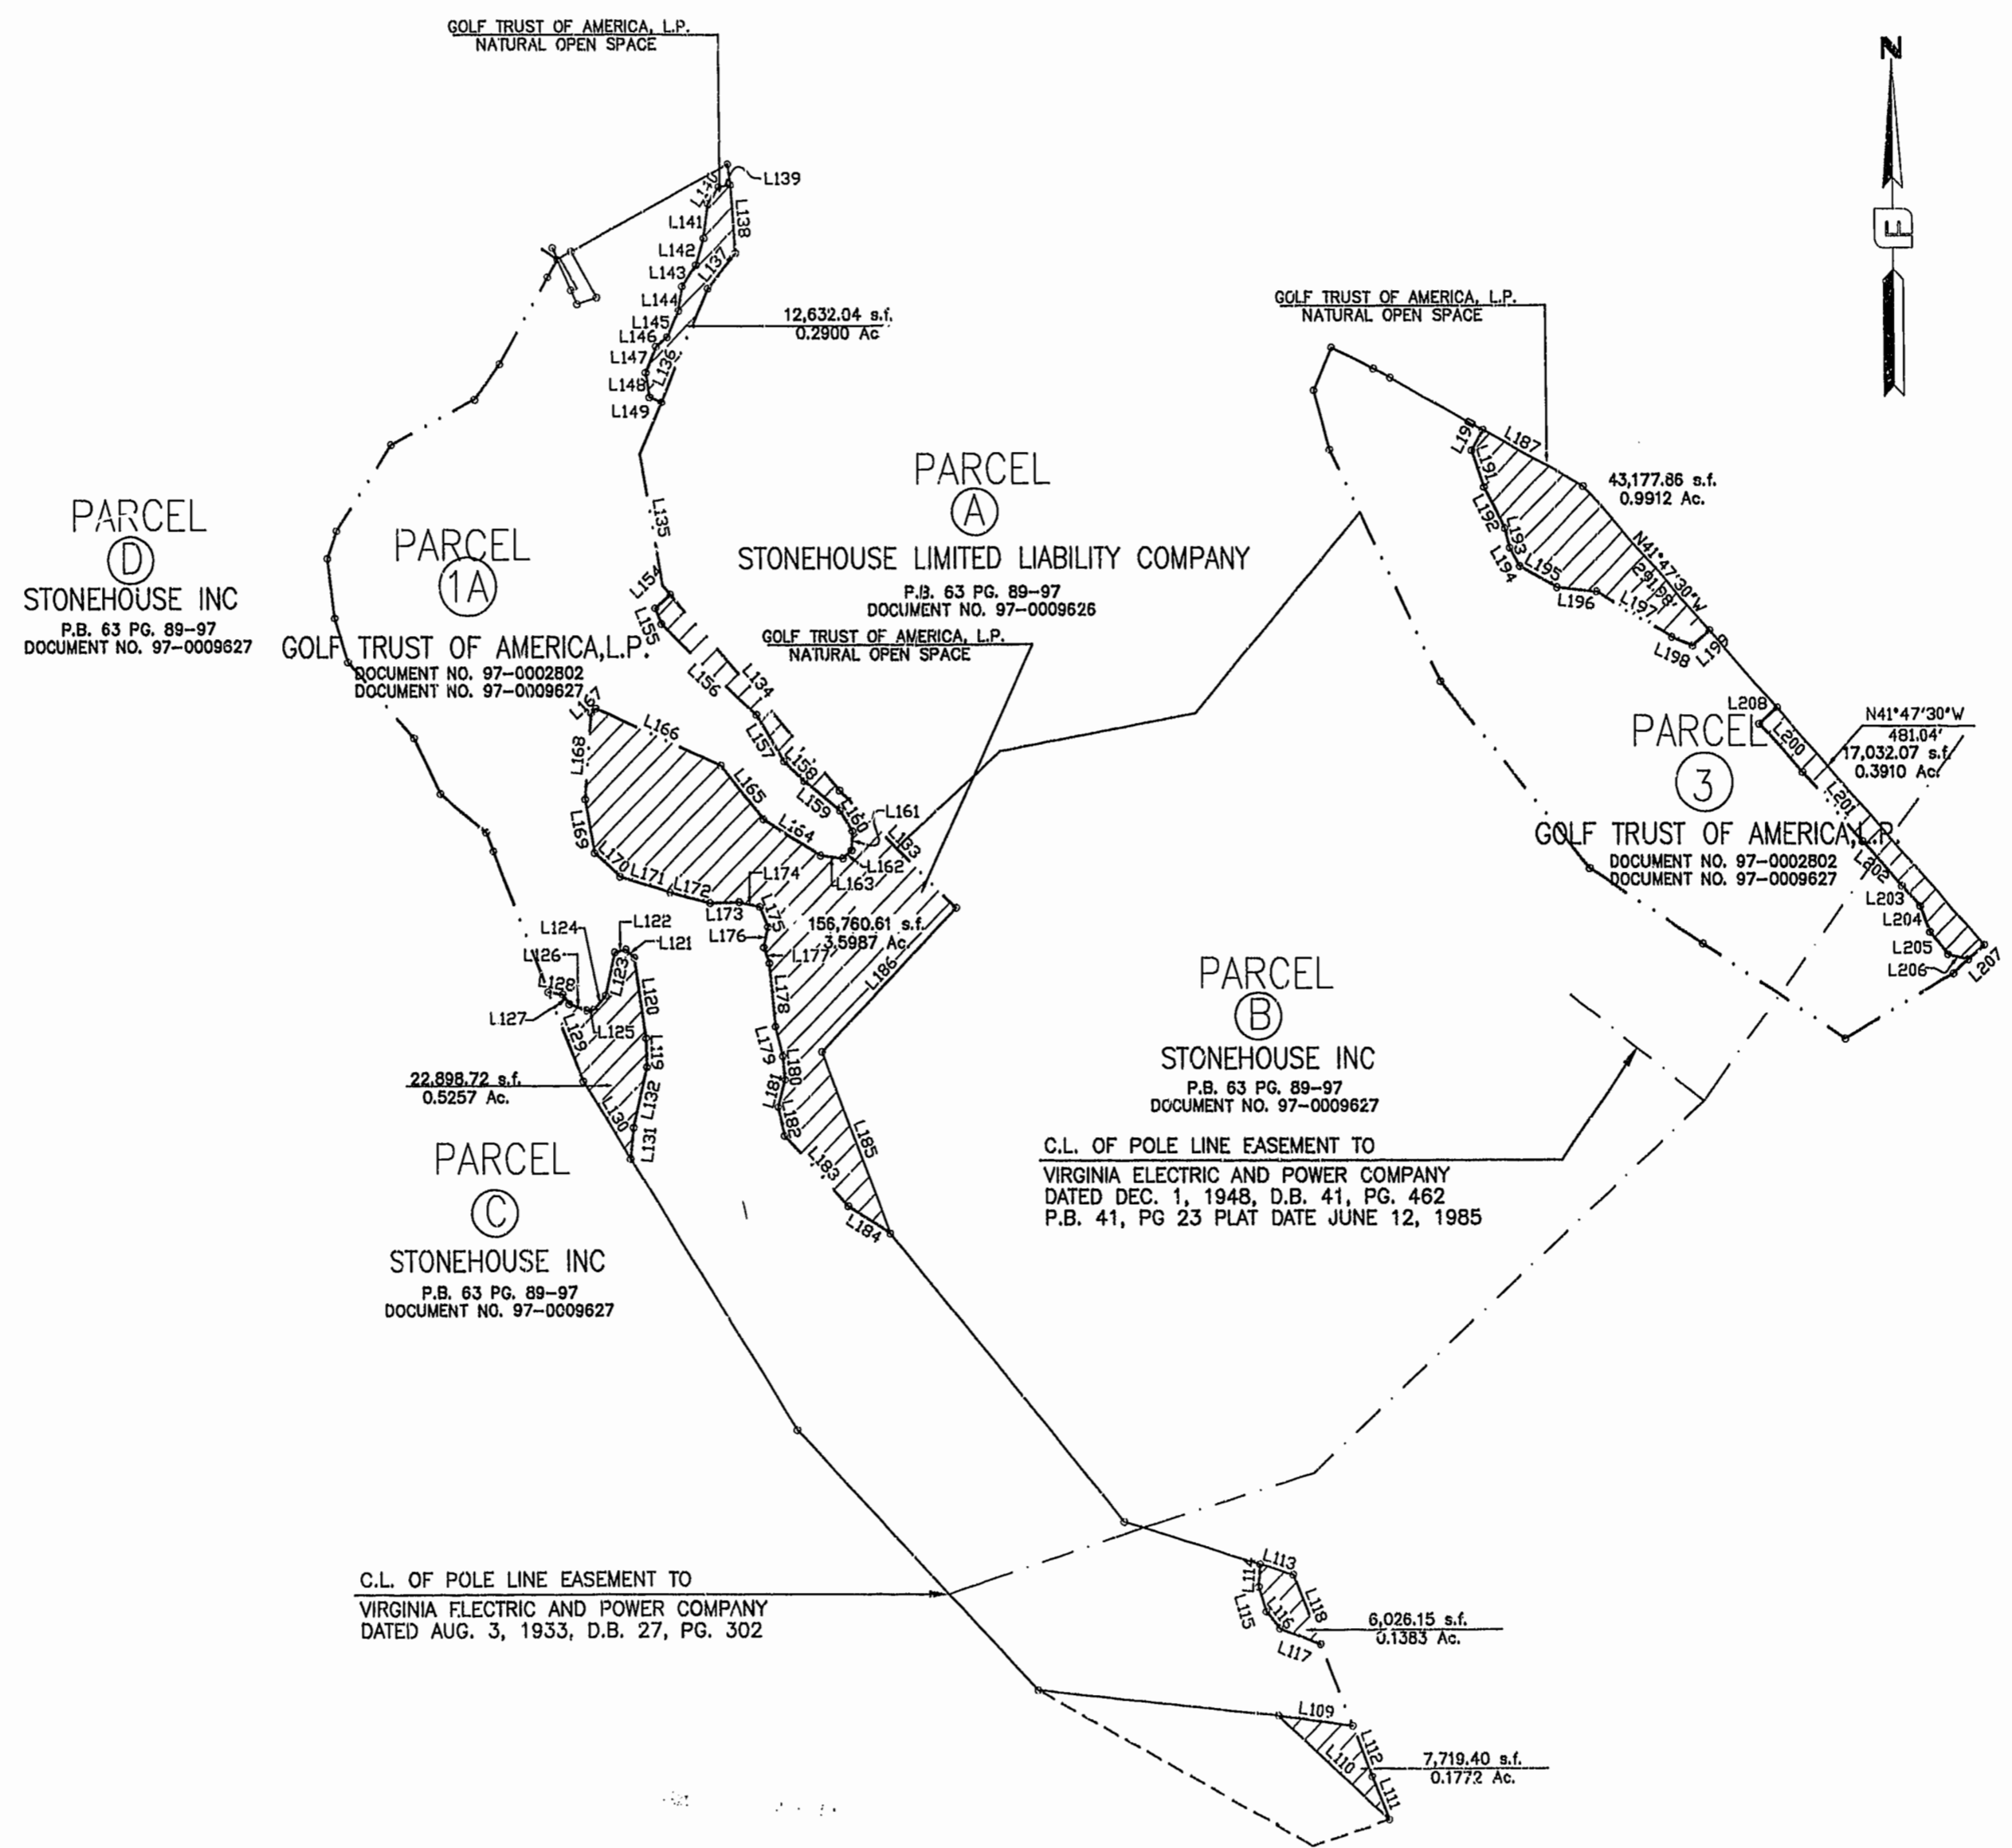

PLAT RECORD  
P.R. NO. 70 PAGE 1-8

3:18 PM  
Presented to July 1998  
Document # 98001272.0  
Clark

GRAPHIC SCALE SCALE: 1" = 200  
100 0 100 200 400

DATE: 03/18/98  
SHEET 3 OF 8