

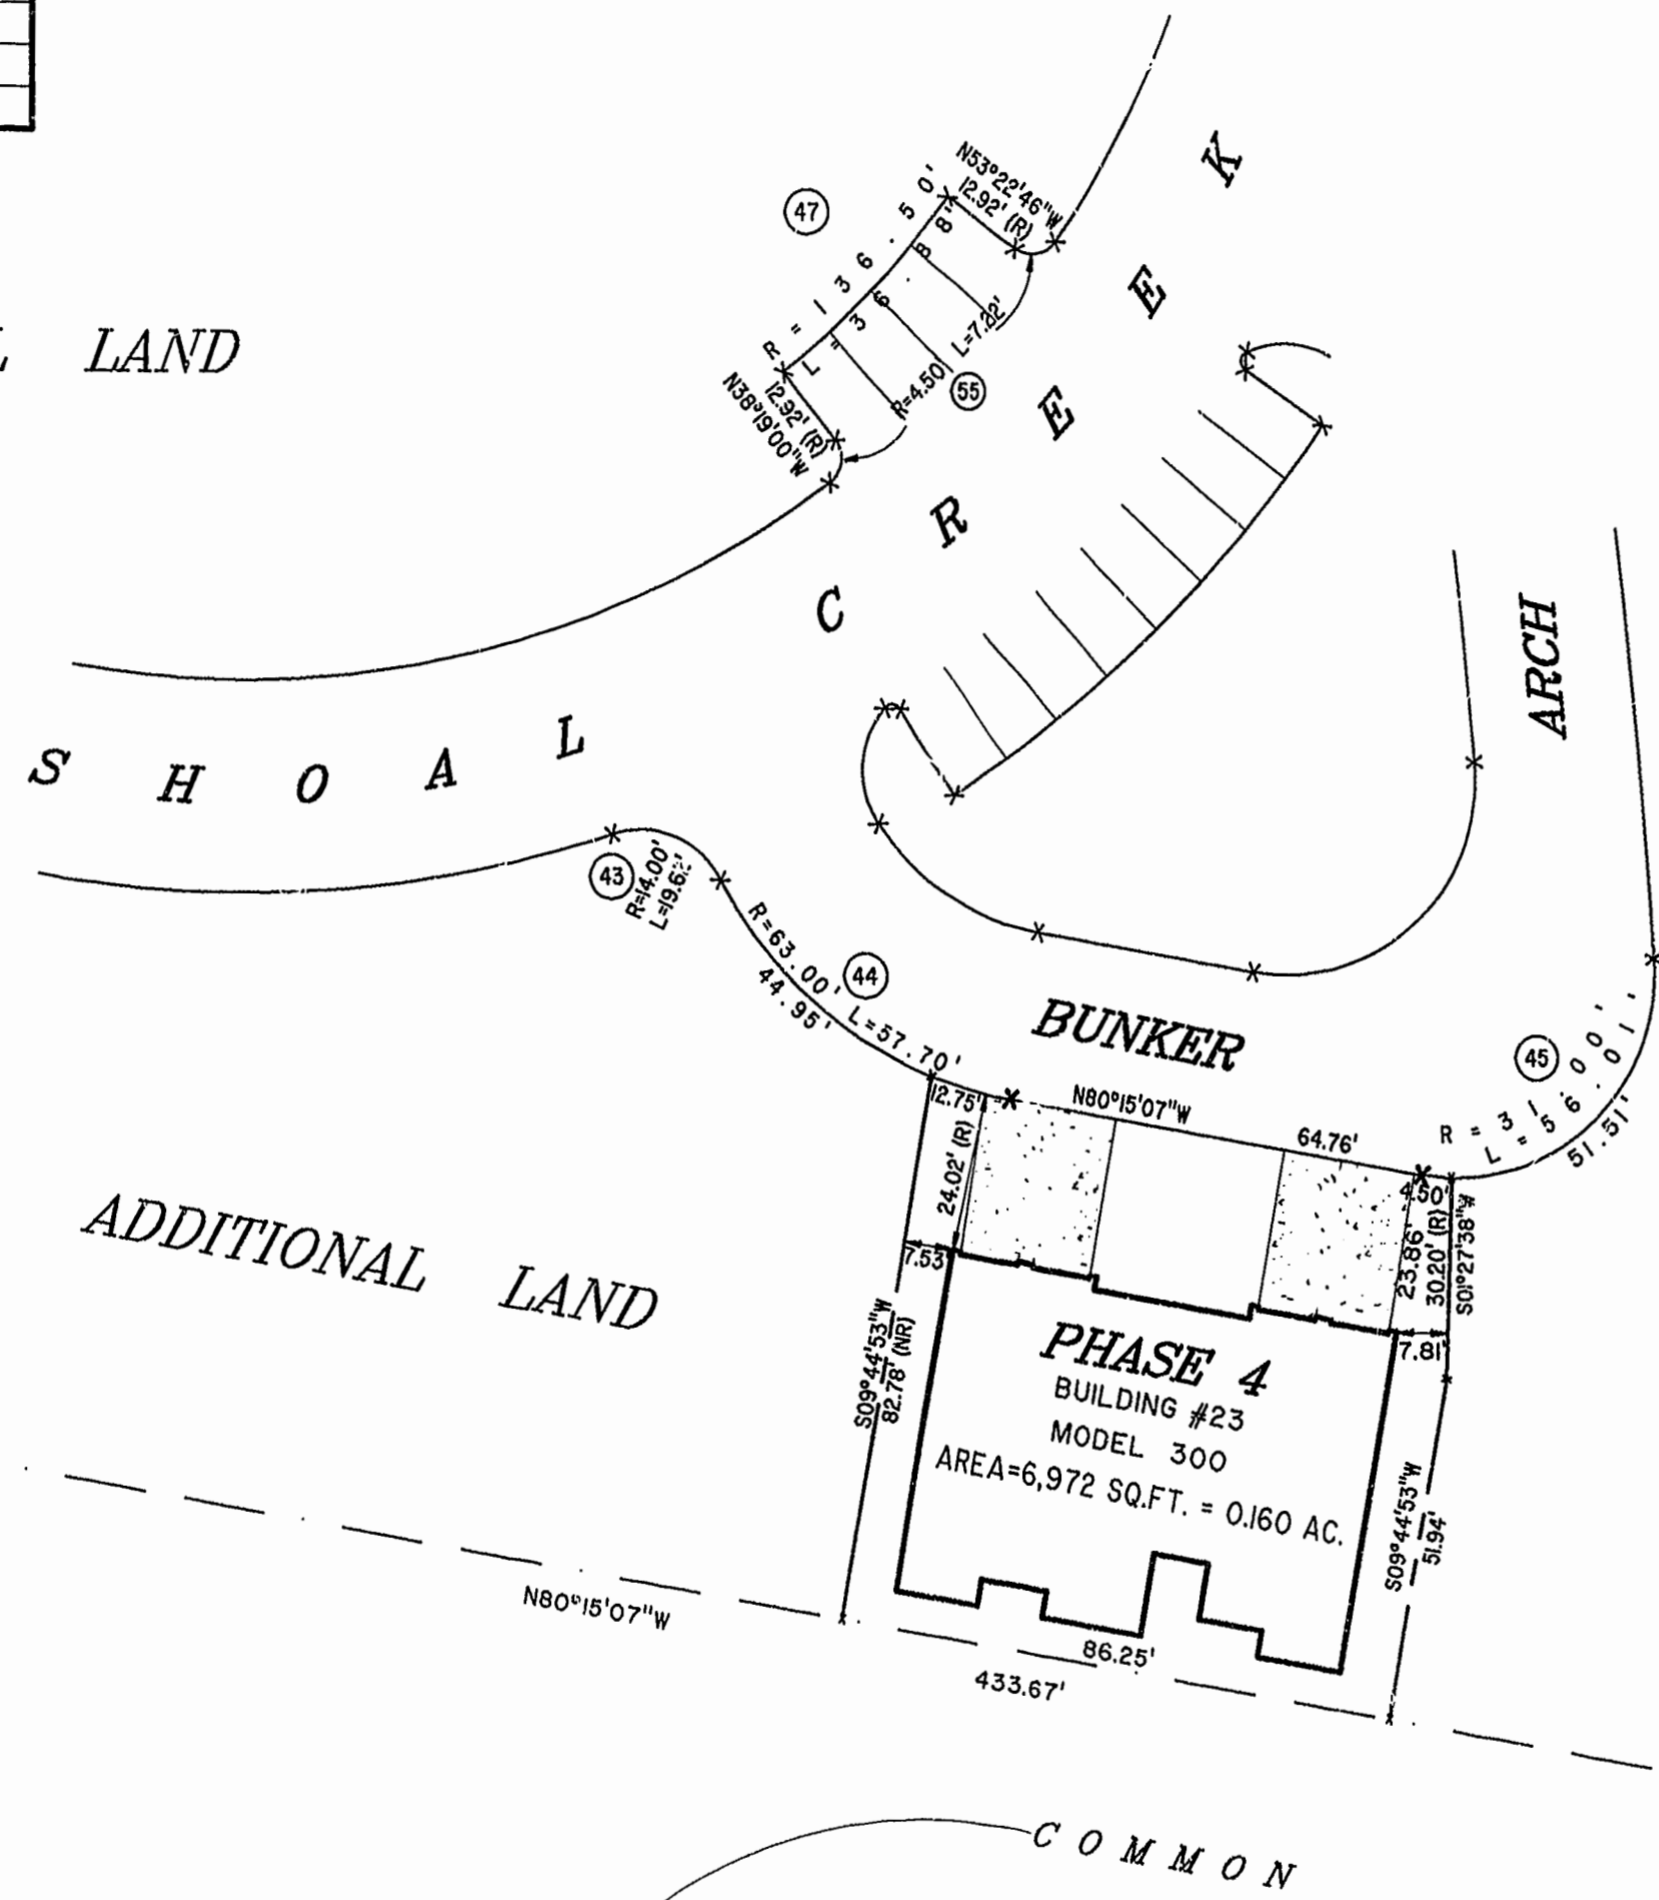


BUILDING NUMBER	UNIT NUMBER	STREET ADDRESS
23	23-264	264 BUNKER ARCH
23	23-266	266 BUNKER ARCH
23	23-268	268 BUNKER ARCH

ADDITIONAL LAND

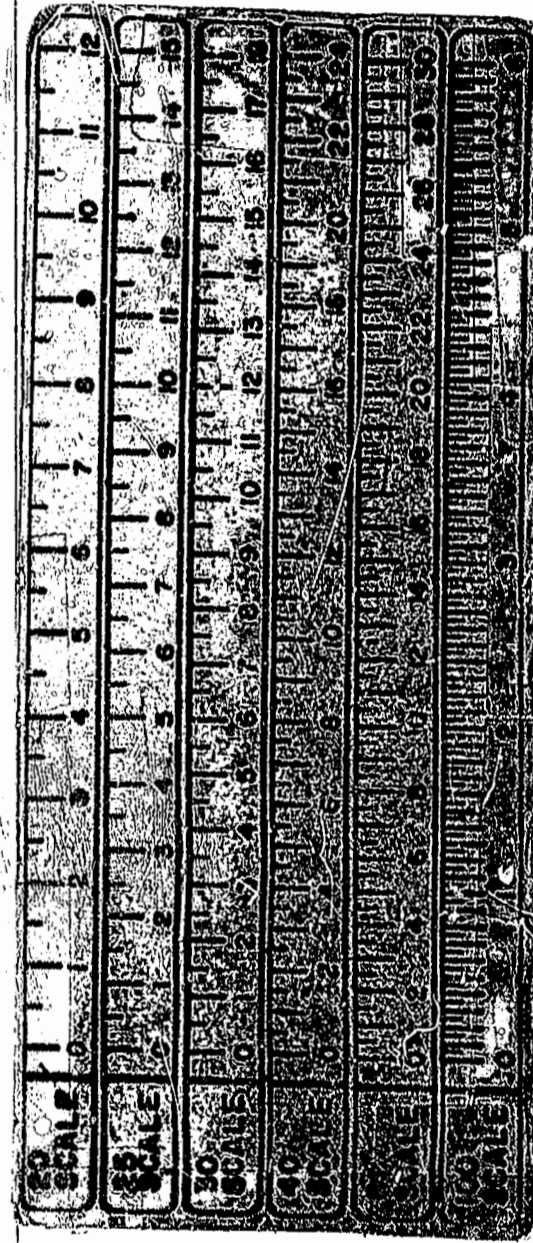

ADDITIONAL LAND

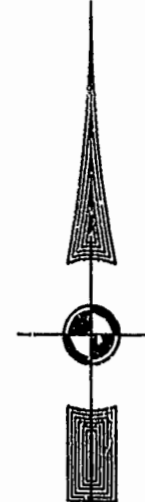

12:35 pm  
Recorded 28 day of July 1998  
DOCUMENT # 98671402  
Clerk

PLAT RECORDED  
P.B. NO. 70 PAGE 28



AREA — EXHIBIT "A" PHASE 4  
FAIRWAYS VILLAS  
AT  
GREEN SPRINGS, A CONDOMINIUM  
FOR  
GREEN SPRINGS DEVELOPMENT, L.C.  
BERKELEY DISTRICT JAMES CITY COUNTY, VIRGINIA

Hassell & Folkes, P.C. Engineers Surveyors Planners Chesapeake, VA. 23320 (757) 547-9531	SIZE C	CONTRACT NO. 95-079	DISK/BOX 34/15 REF: 18/13	FILENAME FAIRWAY4.DWG FWAYPLAT.DWG	REV.
SCALE: 1" = 25'	DATE: 12/08/97	SHEET 7 of 7			